


**WIDE LOAD SIGNING
IL 159 OVER CAHOKIA CREEK AND MOONEY CREEK
SN 060-0129 AND 060-0130**

NOTES:

1. ALL SIGNS REQUIRED WILL BE SUPPLIED TO THE CONTRACTOR BY I.D.O.T.
2. THE CONTRACTOR SHALL FURNISH THE POSTS AND ERECT SIGNS AT THE LOCATIONS SHOWN ON THIS SHEET, AS DIRECTED BY THE R.E./R.T. THE POSTS SHALL REMAIN THE PROPERTY OF THE CONTRACTOR.
3. THE CONTRACTOR SHALL GIVE ILLINOIS DEPARTMENT OF TRANSPORTATION, BUREAU OF OPERATIONS TWO WEEKS NOTICE FOR SIGNS. THE CONTRACTOR SHALL PICK UP THE SIGNS AT THE T.M. BUILDING IN FAIRVIEW HEIGHTS, AND RETURN THEM UPON COMPLETION OF THE CONTRACT. CONTACT JEAN SLAPE - 618-394-2189.
4. THE ABOVE NOTED WORK SHALL BE PAID FOR AT THE CONTRACT UNIT PRICE, LUMP SUM, FOR WIDE LOAD SIGNING AND NO OTHER COMPENSATION WILL BE ALLOWED.
5. SIGN SPACING WILL BE 400' OR TO FIT FIELD CONDITIONS.
6. THE HEIGHT TO THE BOTTOM OF THE LOWEST SIGN SHALL NOT BE LESS THAN 6'.

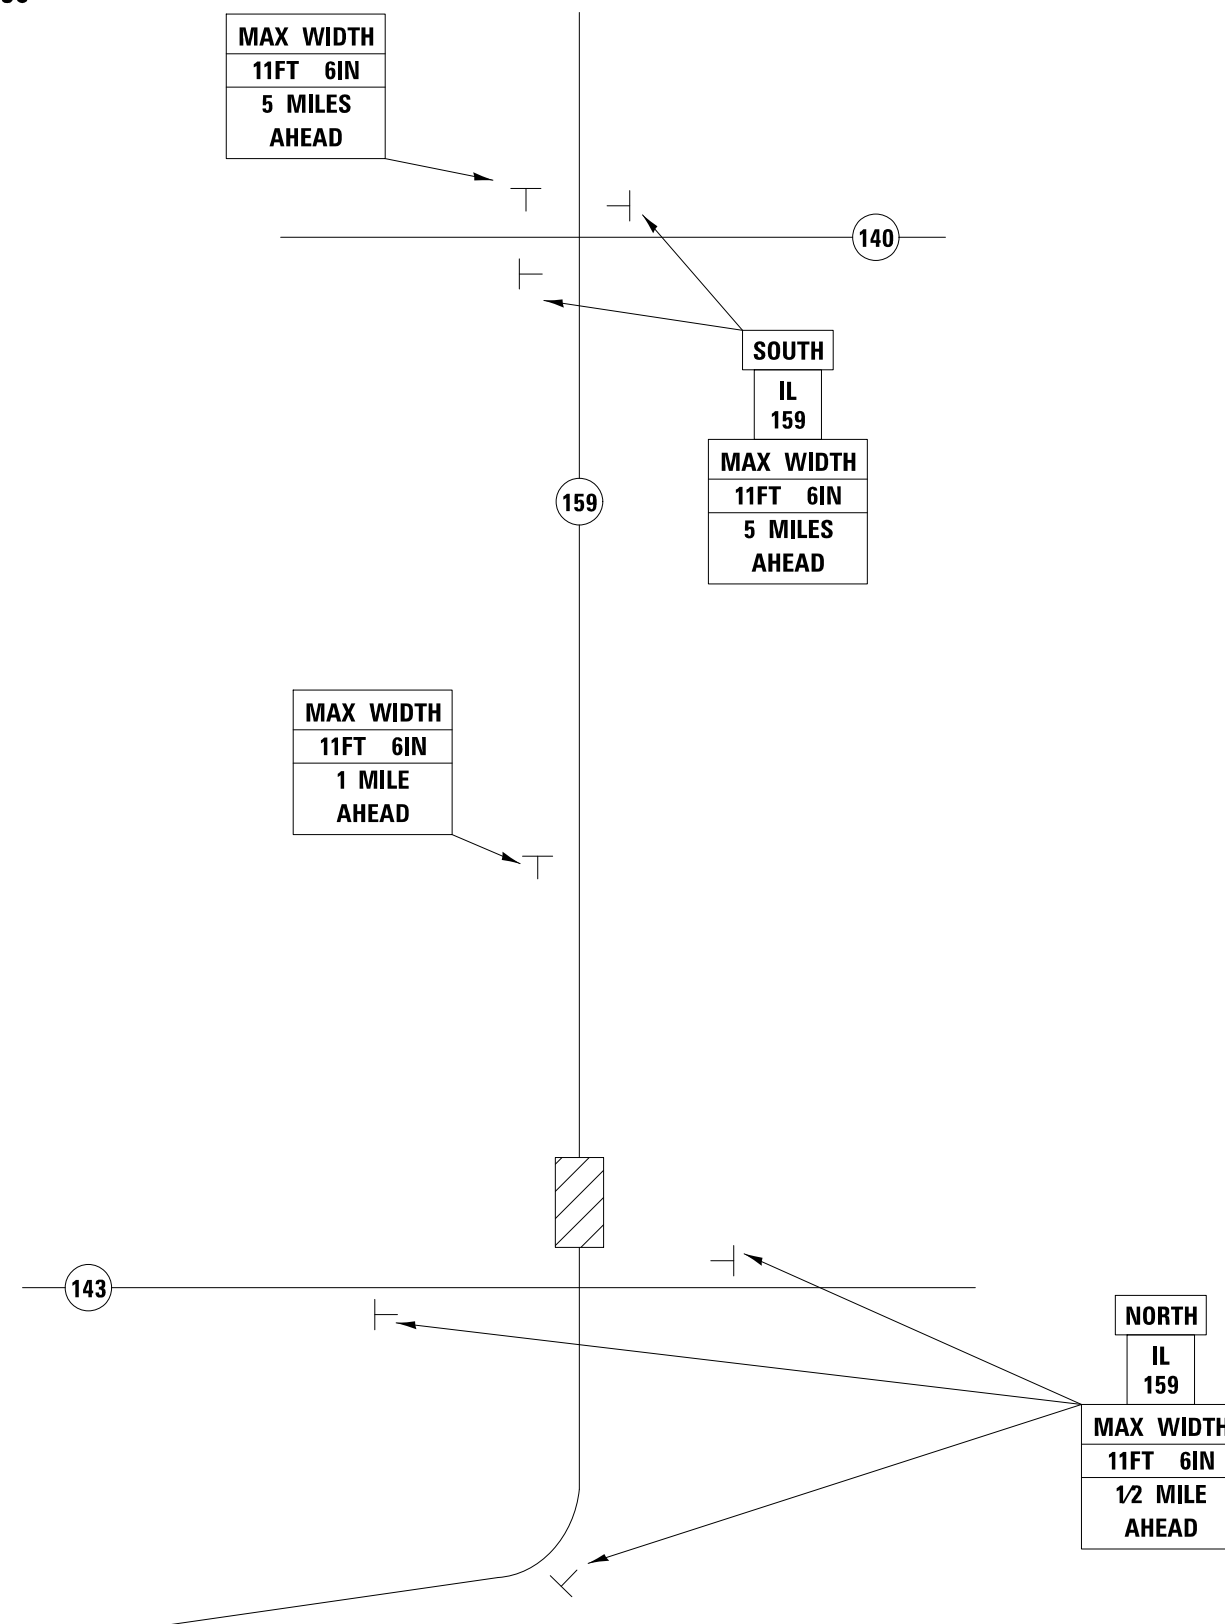

EDWARDSVILLE

SIGNS REQUIRED

<table border="1"> <tr><td>MAX WIDTH</td></tr> <tr><td>11FT 6IN</td></tr> <tr><td>1/2 MILE AHEAD</td></tr> </table>	MAX WIDTH	11FT 6IN	1/2 MILE AHEAD	(3)	<table border="1"> <tr><td>NORTH</td></tr> </table>	NORTH	(3)
MAX WIDTH							
11FT 6IN							
1/2 MILE AHEAD							
NORTH							
<table border="1"> <tr><td>MAX WIDTH</td></tr> <tr><td>11FT 6IN</td></tr> <tr><td>1 MILE AHEAD</td></tr> </table>	MAX WIDTH	11FT 6IN	1 MILE AHEAD	(1)	<table border="1"> <tr><td>SOUTH</td></tr> </table>	SOUTH	(2)
MAX WIDTH							
11FT 6IN							
1 MILE AHEAD							
SOUTH							
<table border="1"> <tr><td>MAX WIDTH</td></tr> <tr><td>11FT 6IN</td></tr> <tr><td>5 MILES AHEAD</td></tr> </table>	MAX WIDTH	11FT 6IN	5 MILES AHEAD	(3)	<table border="1"> <tr><td>IL 159</td></tr> </table>	IL 159	(5)
MAX WIDTH							
11FT 6IN							
5 MILES AHEAD							
IL 159							

FILE NAME =	USER NAME = challandeske	DESIGNED -	REVISED -
et:\pwork\pwork\challandeske\d0332017\0876025-sht-wide1oad.dgn		DRAWN -	REVISED -
	PLOT SCALE = 100.0000' / 1in.	CHECKED -	REVISED -
MODELNAME	PLOT DATE = 12/10/2013	DATE -	REVISED -

**STATE OF ILLINOIS
DEPARTMENT OF TRANSPORTATION**

WIDE LOAD SIGNING

SCALE: NONE SHEET 1 OF 1 SHEETS STA. TO STA.

F.A.P. RTE.	SECTION	COUNTY	TOTAL SHEETS	SHEET NO.
604	(103,125)RS-2,125BR-2	MADISON	45	13
CONTRACT NO. 76G25			ILLINOIS FED. AID PROJECT	