


SUGGESTED SEQUENCE OF CONSTRUCTION:
 RELOCATE TEMPORARY CONCRETE BARRIER AND IMPACT ATTENUATORS.
 COMPLETE STRUCTURE REPAIRS FOR STAGE II CONSTRUCTION.
 PLACE WATERPROOFING MEMBRANE SYSTEM AND HMA SURFACE COURSE OVER STRUCTURE FOR STAGE II.
 CONSTRUCT TEMPORARY RAMPS ON BOTH ENDS OF THE STRUCTURE FOR STAGE II.

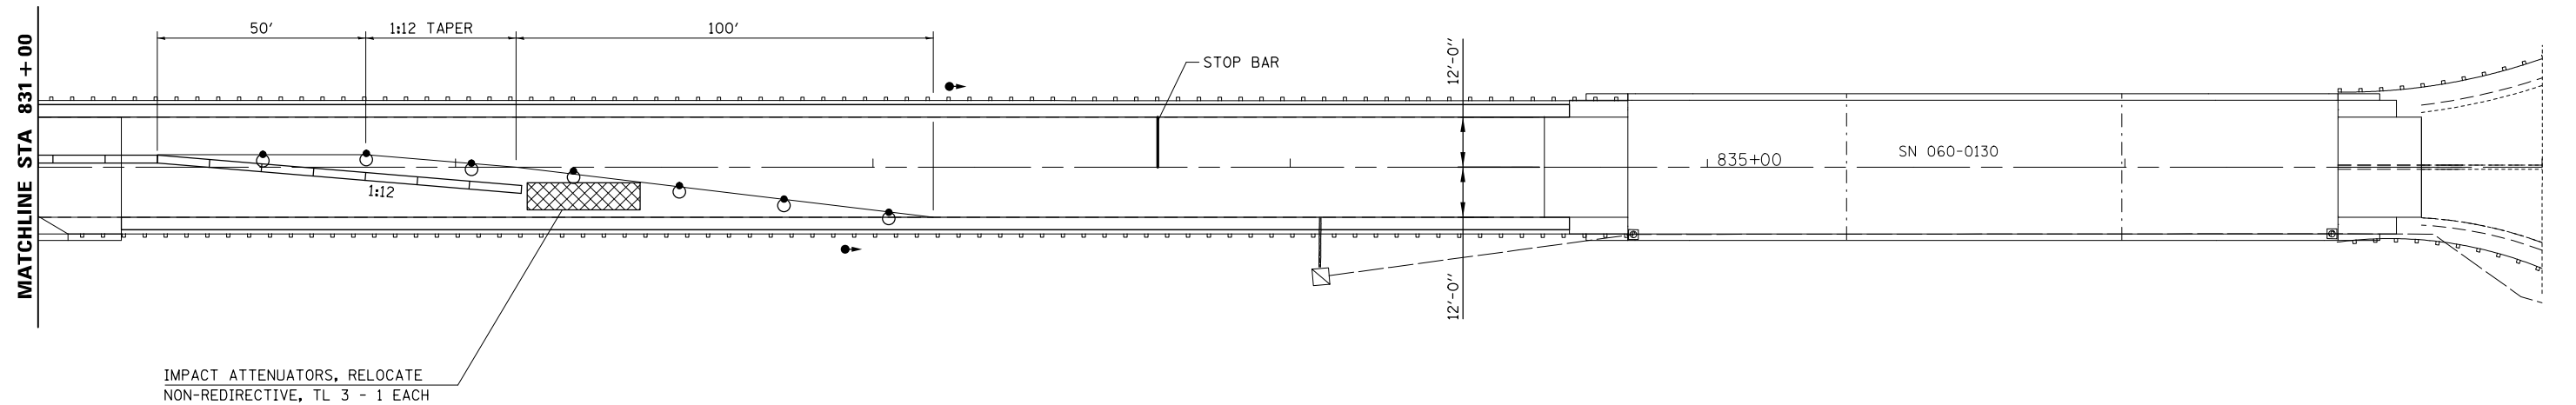

FILE NAME = c:\pwork\work\pwork\challandeske\d0332017\0876625-sht-plan1.dgn	USER NAME = challandeske	DESIGNED -	REVISED -	STATE OF ILLINOIS DEPARTMENT OF TRANSPORTATION	SN 060-0129 STAGE II CONSTRUCTION			F.A.P. RTE.	SECTION	COUNTY	TOTAL SHEETS	SHEET NO.	
#MODELNAME#	PLOT SCALE = 100.0000' / 1in.	DRAWN -	REVISED -		SCALE: 20	SHEET 2 OF 2 SHEETS	STA.	TO STA.	604	(103,125)RS-2, 125-BR-2	MADISON	46	15
	PLOT DATE = 1/17/2014	CHECKED -	REVISED -		CONTRACT NO. 76G25								
		DATE -	REVISED -		ILLINOIS FED. AID PROJECT								