
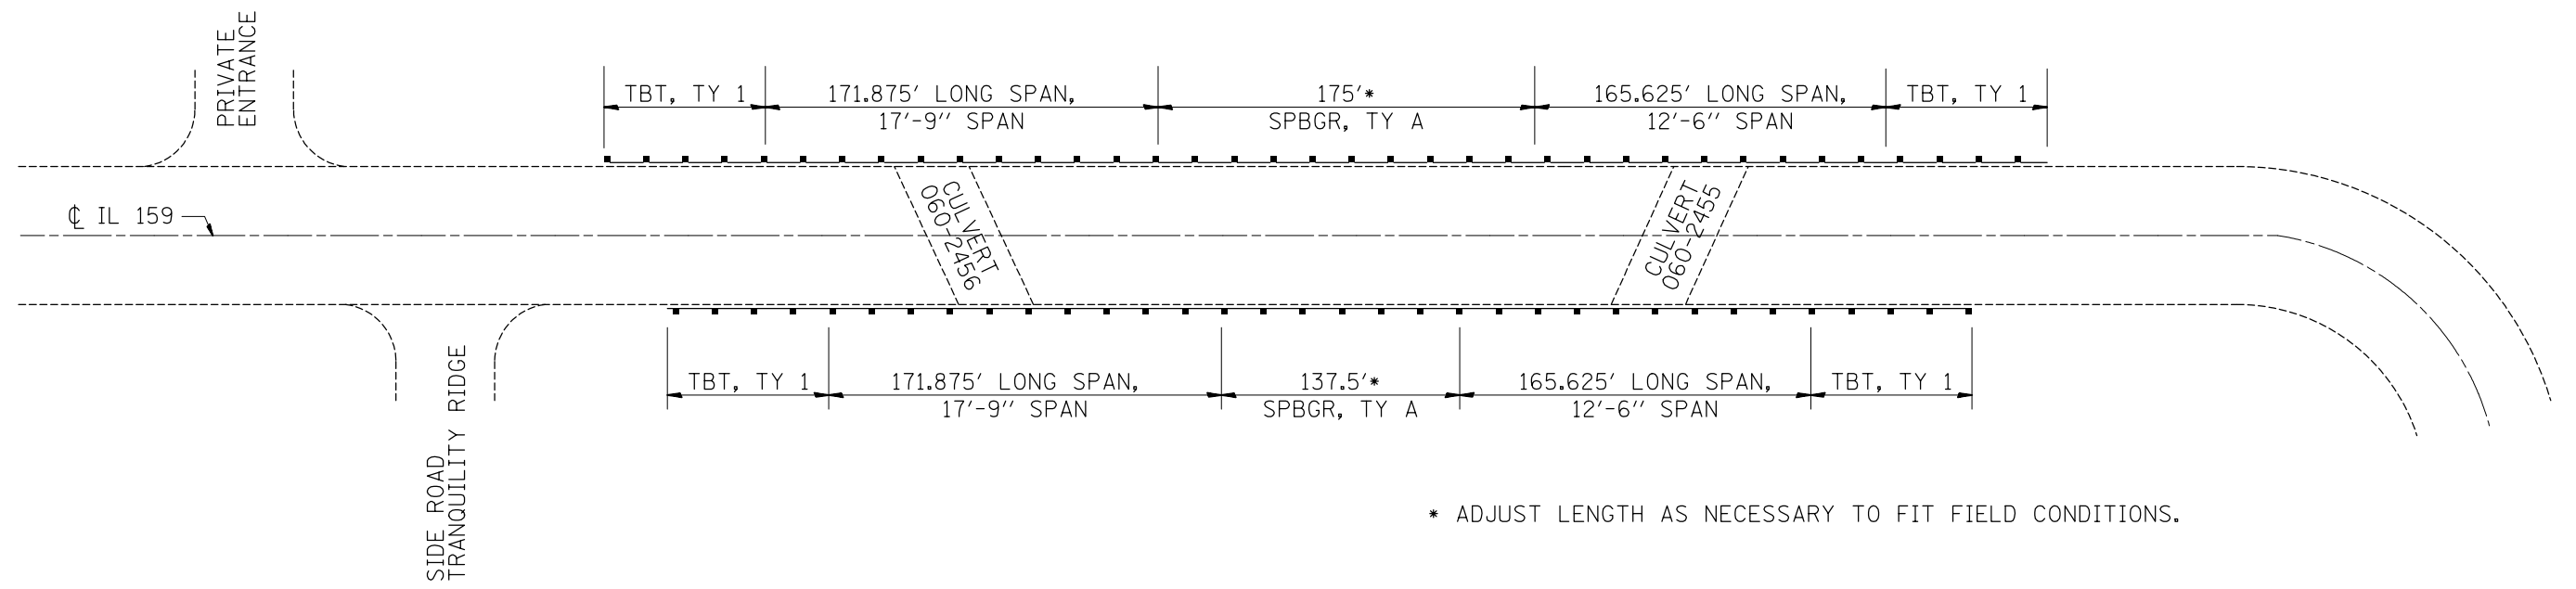


GUARDRAIL REMOVAL
(PLAN VIEW)

— = EXISTING GUARDRAIL TO BE REMOVED
1182 FEET

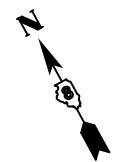

PROPOSED GUARDRAIL
(PLAN VIEW)

* ADJUST LENGTH AS NECESSARY TO FIT FIELD CONDITIONS.

FILE NAME =	USER NAME = challandeske	DESIGNED -	REVISED -
ct:\pw\work\p\dot\challandeske\d0332017	0876625-sht-details.dgn	DRAWN -	REVISED -
	PLOT SCALE = 100.0000' / 1in.	CHECKED -	REVISED -
#MODELNAME#	PLOT DATE = 12/10/2013	DATE -	REVISED -

STATE OF ILLINOIS
DEPARTMENT OF TRANSPORTATION

GUARDRAIL DETAILS
LOCATION #3 APPROX 643 + 75

SCALE: NONE SHEET 3 OF 9 SHEETS STA. TO STA.

F.A.P. RTE.	SECTION	COUNTY	TOTAL SHEETS	SHEET NO.
604	(103,125)RS-2, 125-BR-2	MADISON	46	19
CONTRACT NO. 76G25				
ILLINOIS FED. AID PROJECT				