


GUARDRAIL REMOVAL
(PLAN VIEW)

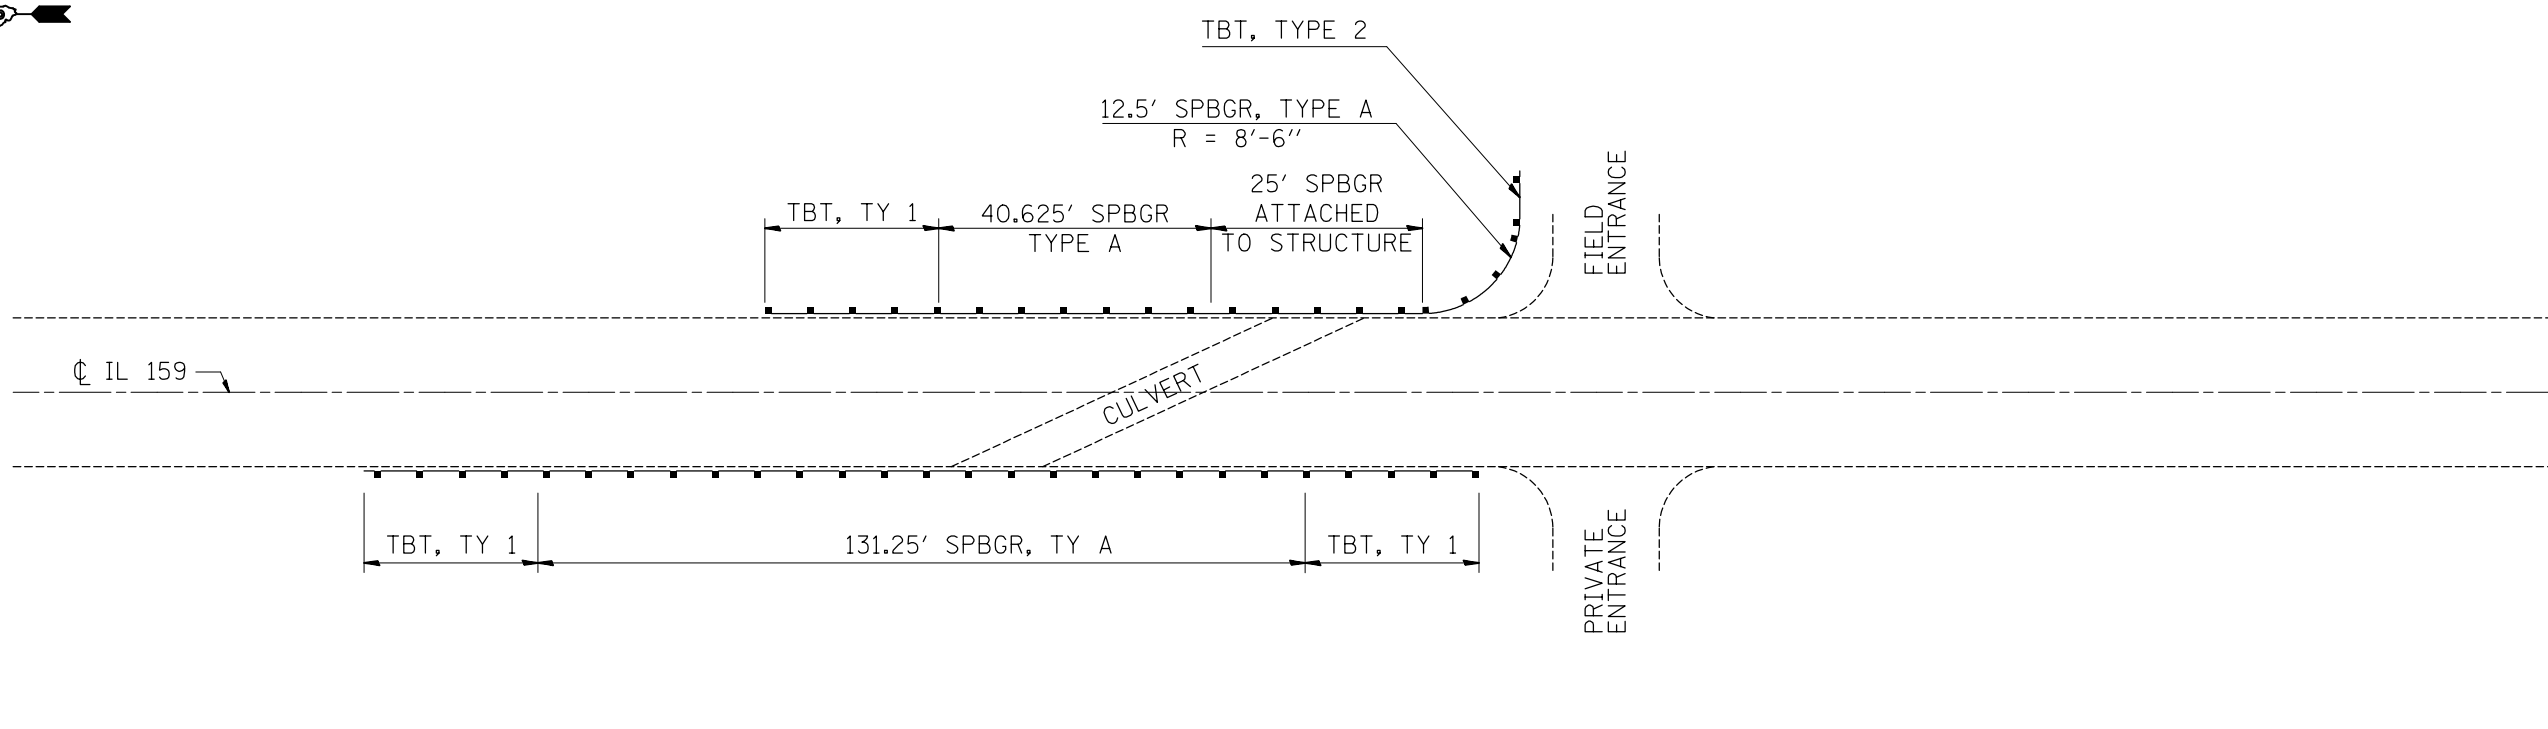

PROPOSED GUARDRAIL
(PLAN VIEW)

FILE NAME =	USER NAME = chollandeske	DESIGNED -	REVISED -	STATE OF ILLINOIS DEPARTMENT OF TRANSPORTATION	GUARDRAIL DETAILS		F.A.P. RTE.	SECTION	COUNTY	TOTAL SHEETS	SHEET NO.
et:\pw\work\p\dot\chollandeske\d0332017	D0876625-sht-details.dgn	DRAWN -	REVISED -		LOCATION #5 APPROX STA 719+00		604	(103,125)RS-2, 125-BR-2	MADISON	46	21
MODELNAME	PLOT SCALE = 100.0000' / 1in.	CHECKED -	REVISED -		SCALE: NONE	SHEET 5 OF 9 SHEETS	STA.	TO STA.	CONTRACT NO. 76G25		
	PLOT DATE = 12/10/2013	DATE -	REVISED -		ILLINOIS FED. AID PROJECT						