


= EXISTING GUARDRAIL TO BE REMOVED
 281 FEET

GUARDRAIL REMOVAL
 (PLAN VIEW)

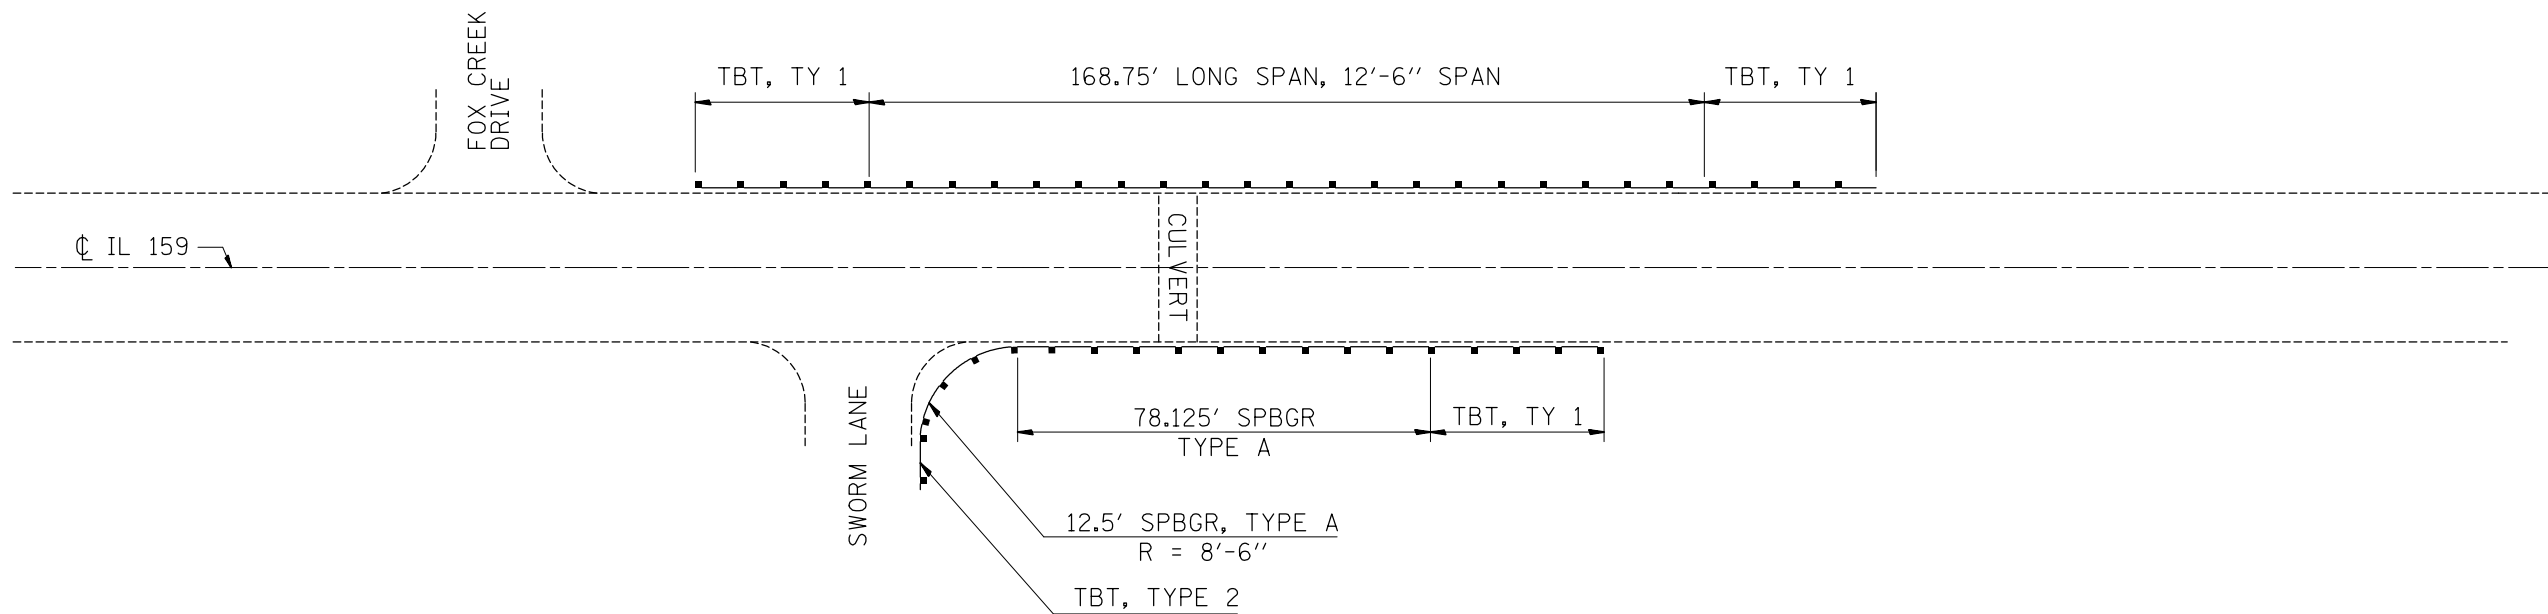

PROPOSED GUARDRAIL
 (PLAN VIEW)

FILE NAME =	USER NAME = chollandeske	DESIGNED -	REVISED -
et:\pw\work\p\dot\chollandeske\d0332017\0876025-sht-details.dgn		DRAWN -	REVISED -
	PLOT SCALE = 100.0000' / 1in.	CHECKED -	REVISED -
\$MODELNAME\$	PLOT DATE = 12/10/2013	DATE -	REVISED -

STATE OF ILLINOIS
DEPARTMENT OF TRANSPORTATION

GUARDRAIL DETAILS			
LOCATION #6 APPROX STA 735+00			
SCALE: NONE	SHEET 6 OF 9 SHEETS	STA.	TO STA.

F.A.P. RTE.	SECTION	COUNTY	TOTAL SHEETS	SHEET NO.
604	(103,125)RS-2, 125-BR-2	MADISON	46	22
CONTRACT NO. 76G25				
ILLINOIS FED. AID PROJECT				