


NOTE: P.G. LINE TRANSITIONS:
 STA. 757+45 4' LT. OF C TO
 STA. 759+45 4' LT. OF C

SCALE: 1" = 50'

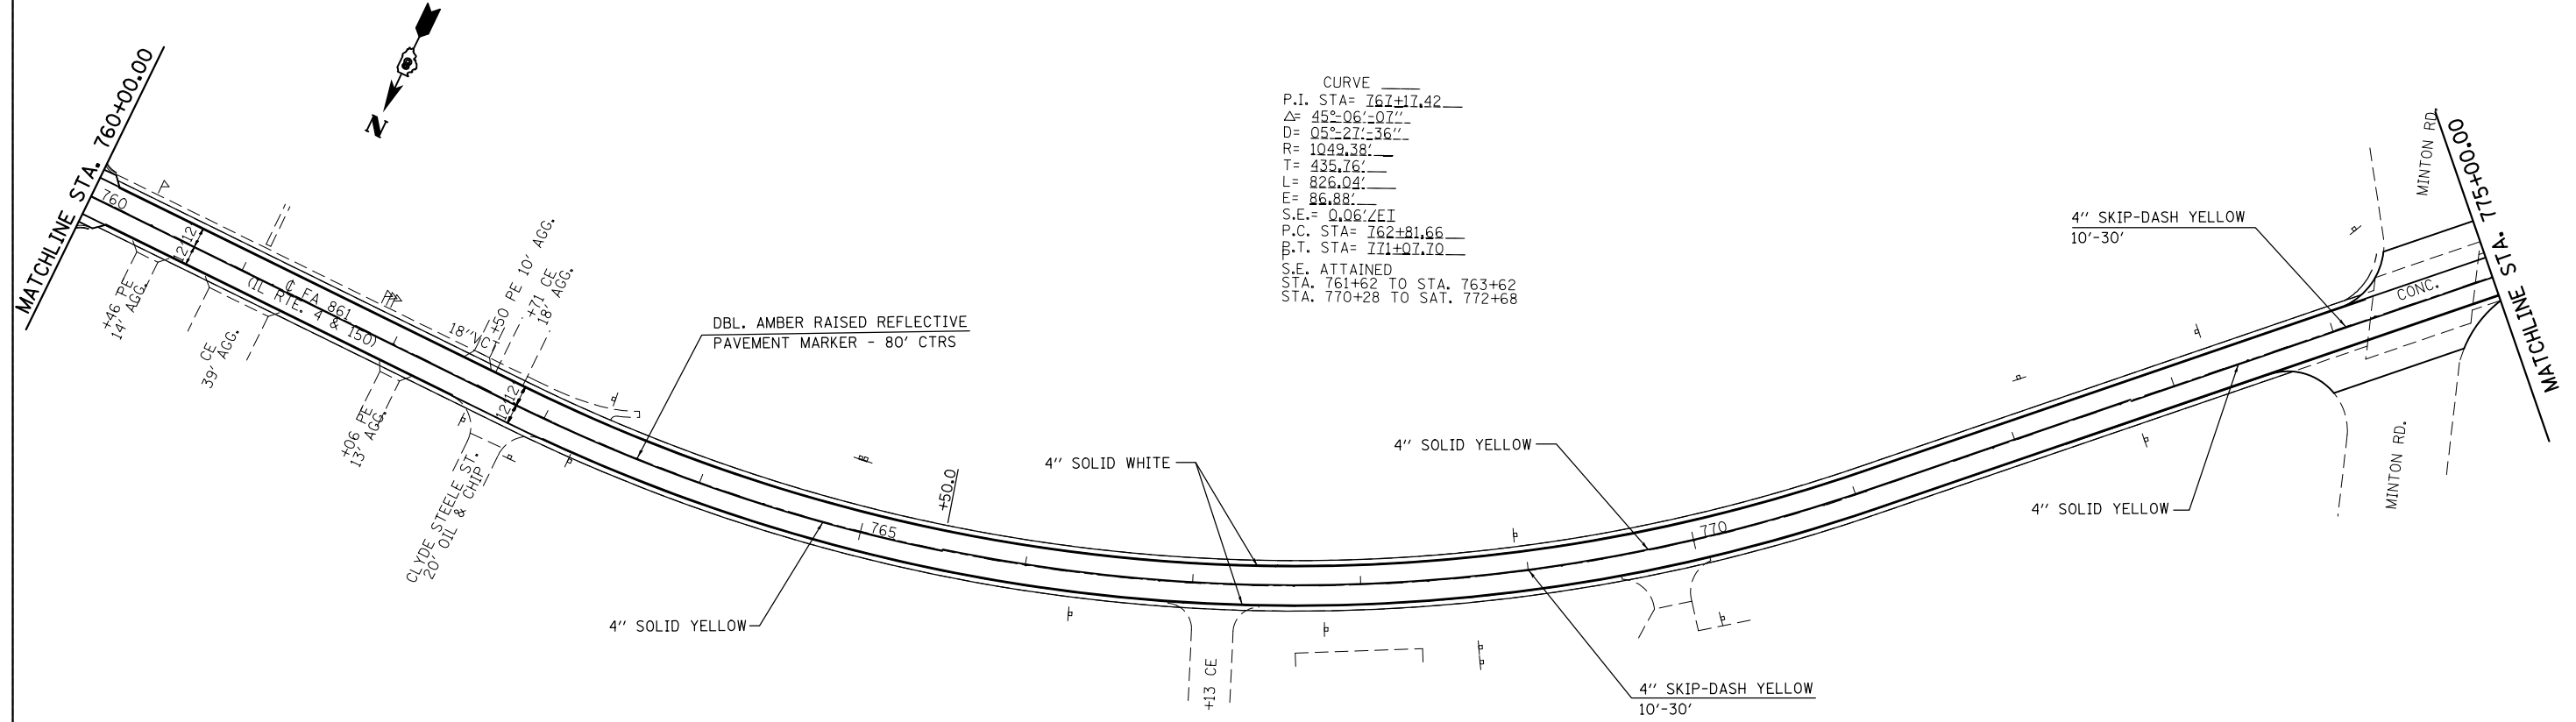

CURVE
 P.I. STA= 767+17.42
 Δ = 45°-06'-07"
 D= 05°-27'-36"
 R= 1049.38'
 T= 435.76'
 L= 826.04'
 E= 86.88'
 S.E.= 0.06/2EI
 P.C. STA= 762+81.66
 B.T. STA= 771+07.70
 S.E. ATTAINED
 STA. 761+62 TO STA. 763+62
 STA. 770+28 TO STA. 772+68

SCALE: 1" = 50'

FILE NAME =	USER NAME = #USER*	DESIGNED -	REVISED -	STATE OF ILLINOIS DEPARTMENT OF TRANSPORTATION	PAVEMENT MARKING			F.A.P. RTE.	SECTION	COUNTY	TOTAL SHEETS	SHEET NO.
#FILE#	PLOT SCALE = #SCALE*	DRAWN -	REVISED -					861	(110,111)RS-3	RANDOLPH	23	20
#MODELNAME#	PLOT DATE = #DATE*	CHECKED -	REVISED -		SCALE: 1" = 50' SHEET 4 OF 7 SHEETS STA. 745+00.00 TO STA. 775+00.00			CONTRACT NO. 76G65				
		DATE -	REVISED -		ILLINOIS FED. AID PROJECT							