

F.A.U. RTE.	SECTION	COUNTY	TOTAL SHEETS	SHEET NO
9588	39R-1B-1B-2)	WILLIAMSON	224	37
STA.	30+00	TO STA.	45+00	
FED. ROAD DIST. NO.		ILLINOIS	FED. AID PROJECT	
• & FAS 903				CN 78277

PLAN

SURVEYED BY _____ DATE _____

PLOTTED BY _____ CHECKED BY _____

NOTE BOOK NO. _____

NO. _____

CAO FILE NAME _____

PROFILE


SURVEYED BY _____ DATE _____

PLOTTED BY _____ CHECKED BY _____

NOTE BOOK NO. _____

NO. _____

STRUCTURE NOTATION CHRG _____

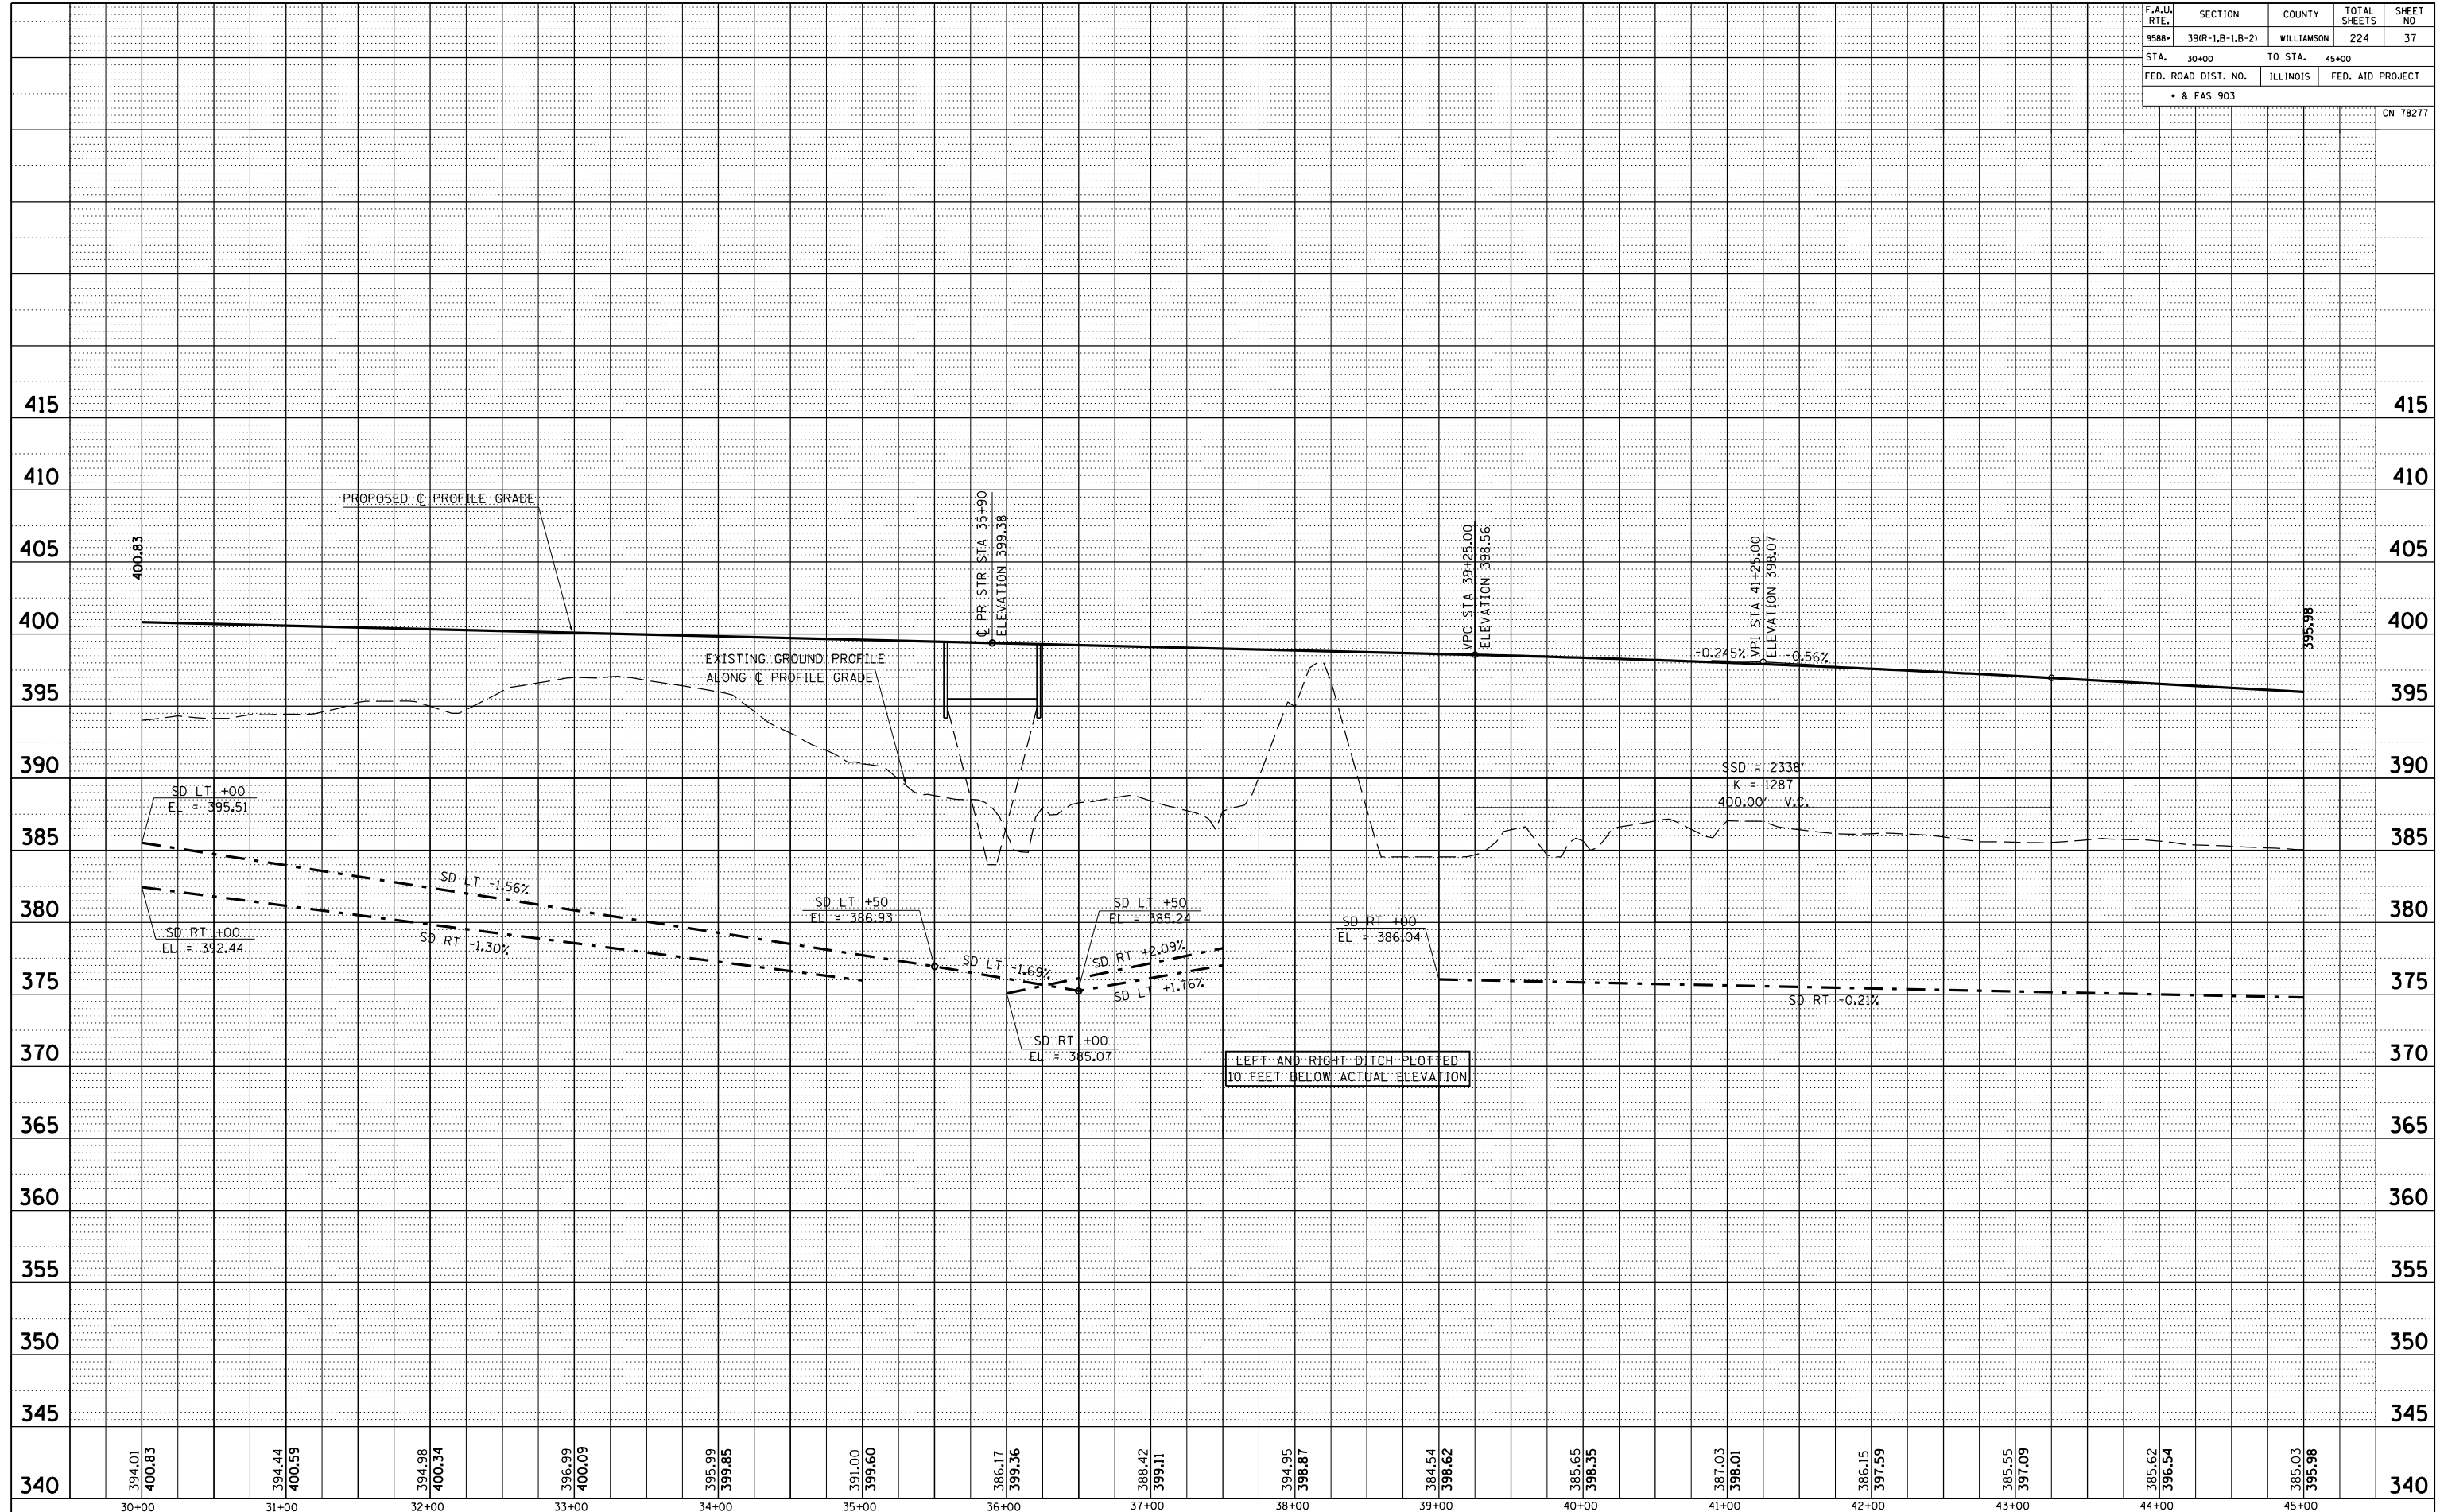

PROFILE HERRIN ROAD STA 30+00 TO STA 45+00