
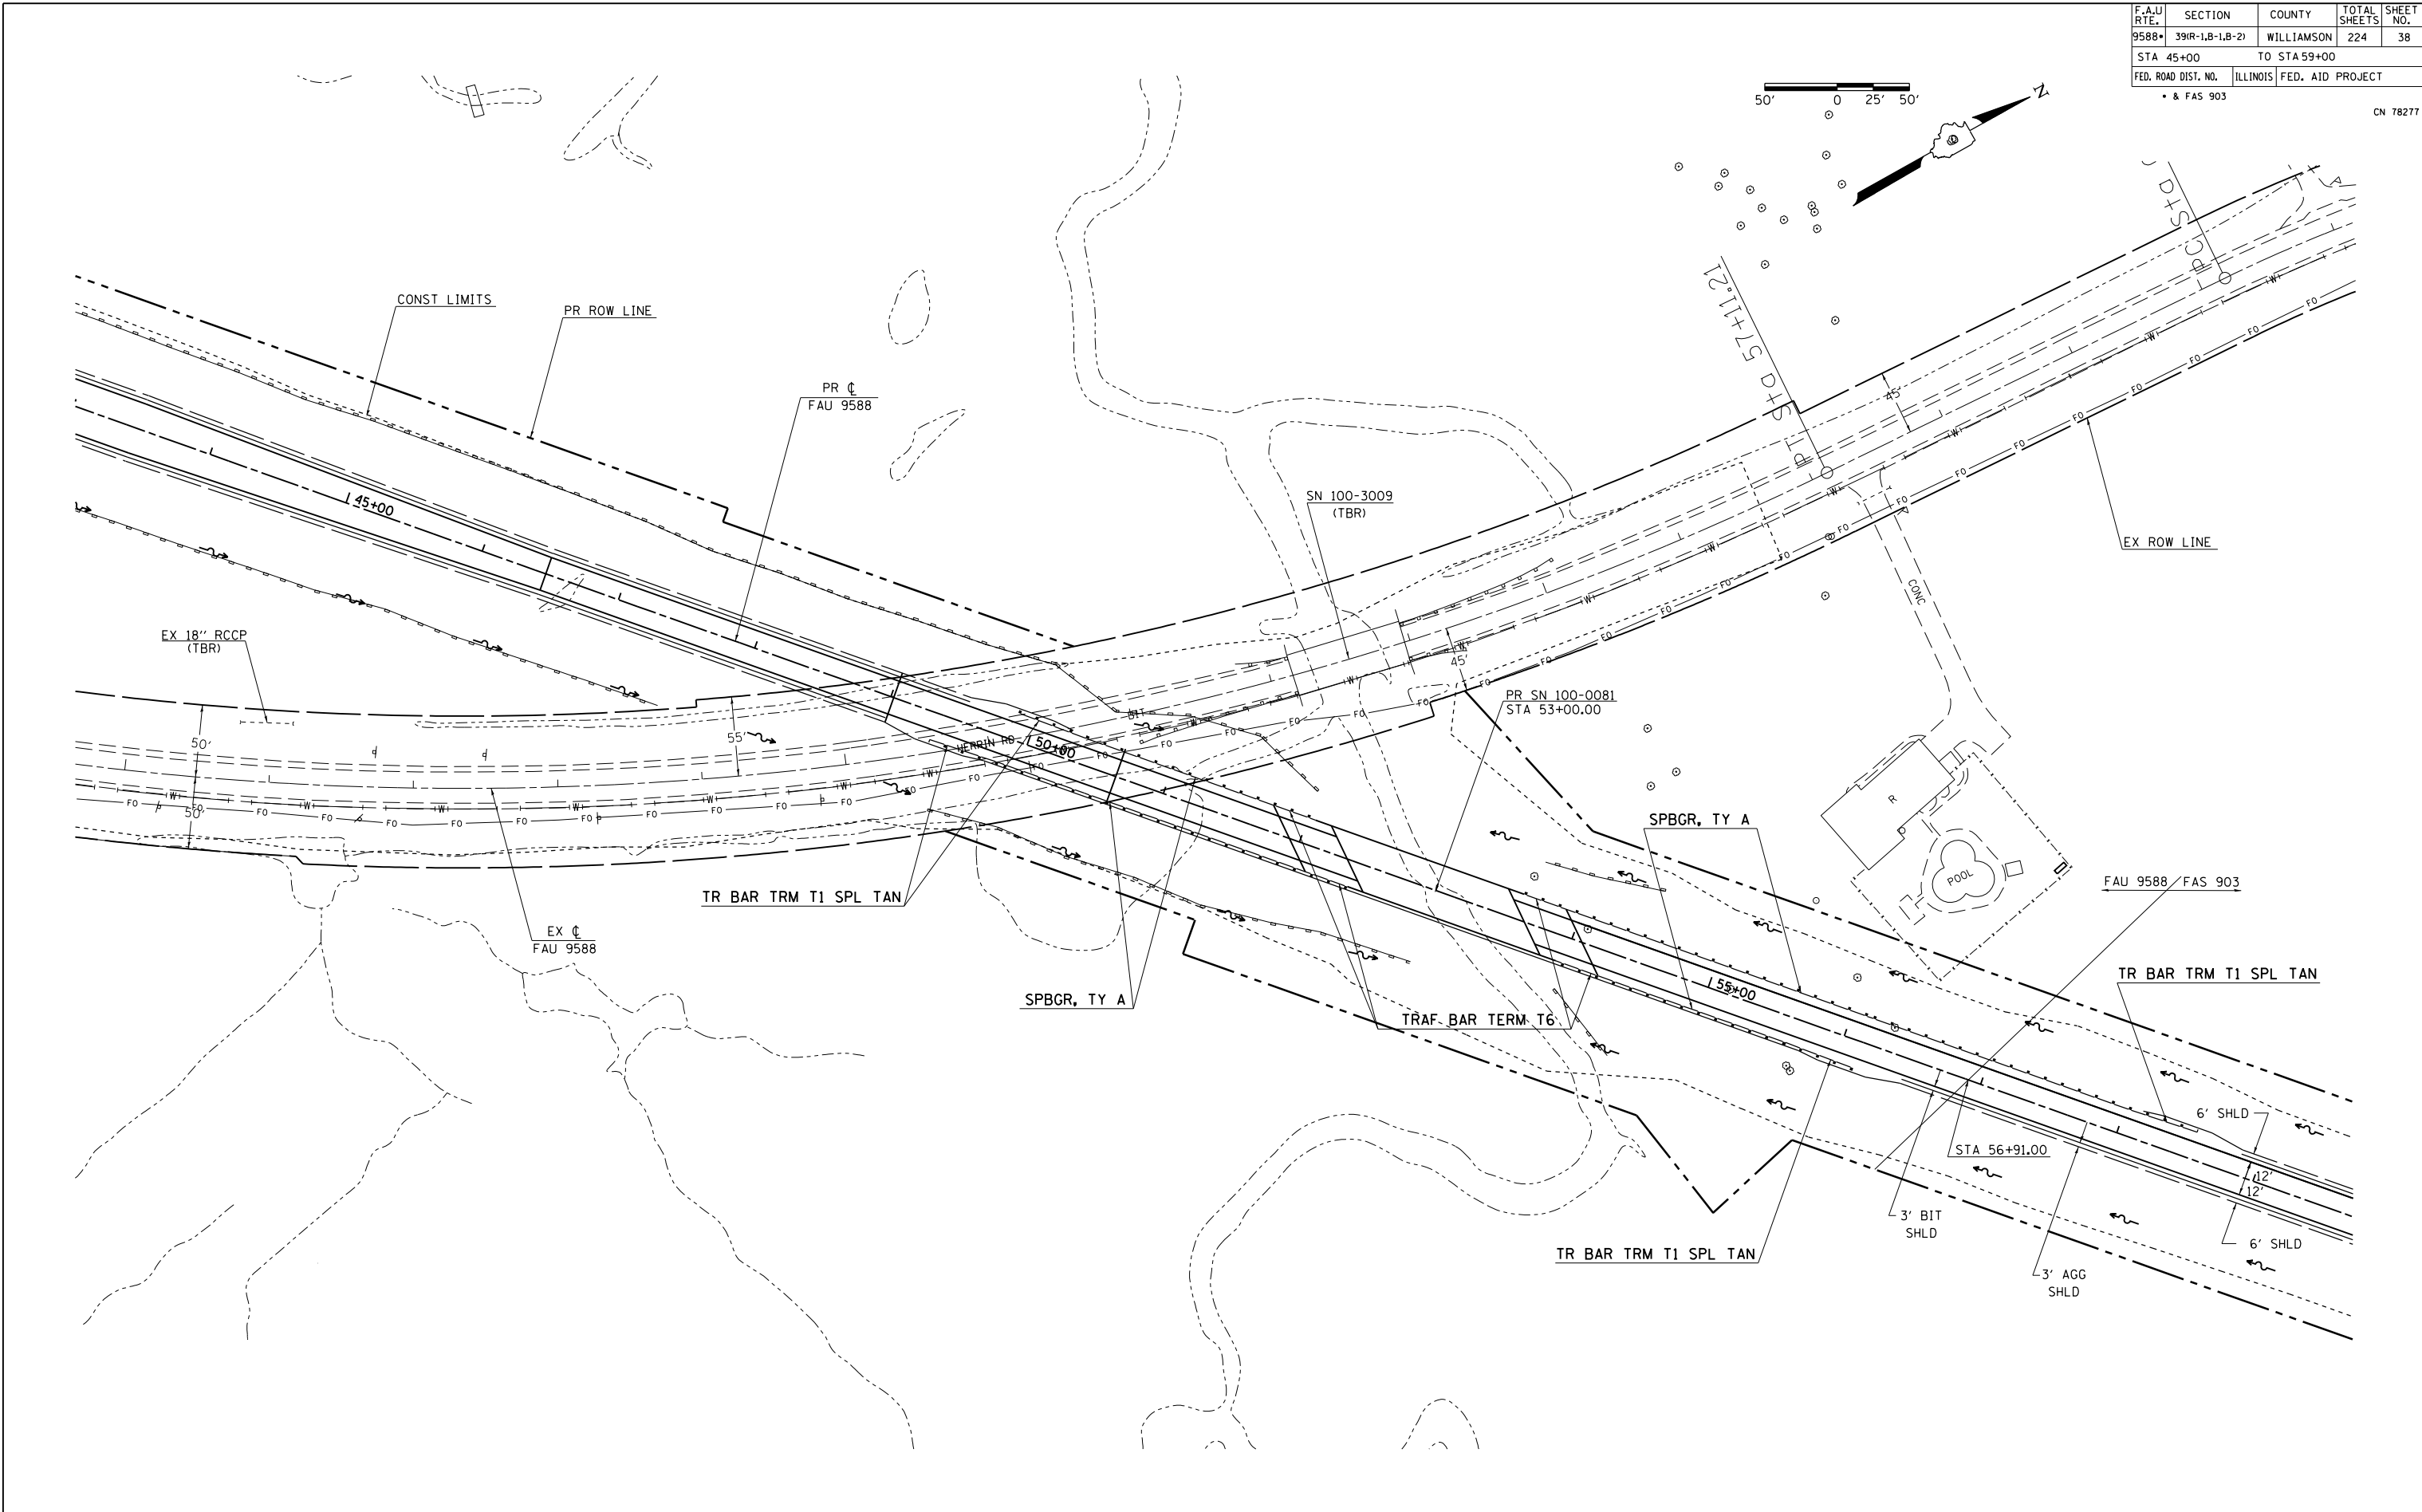


F.A.U. RTE.	SECTION	COUNTY	TOTAL SHEETS	SHEET NO.
9588	391R-1.B-1.B-2)	WILLIAMSON	224	38
STA 45+00		TO STA 59+00		
FED. ROAD DIST. NO.	ILLINOIS	FED. AID PROJECT		

• & FAS 903

CN 78277

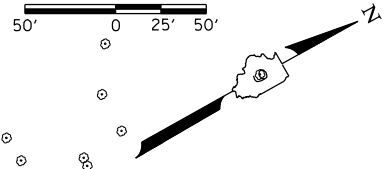

PLAN HERRIN ROAD STA 45+00 TO STA 59+00

12/12/2013
 c:\p\work\p\wide\c\colenn\d021747\98729-sh1-pp.dgn
 REF: 10004
 REF: 10264