

F.A.U. RTE.	SECTION	COUNTY	TOTAL SHEETS	SHEET NO.
9588	39R-1B-1B-2	WILLIAMSON	224	45
STA 105+00		TO STA 120+00		
FED. ROAD DIST. NO.	ILLINOIS	FED. AID PROJECT		



• & FAS 903

CN 78277



PLAN	DATE
BY	
CHECKED	
DATE	

PROFILE	DATE
BY	
CHECKED	
DATE	

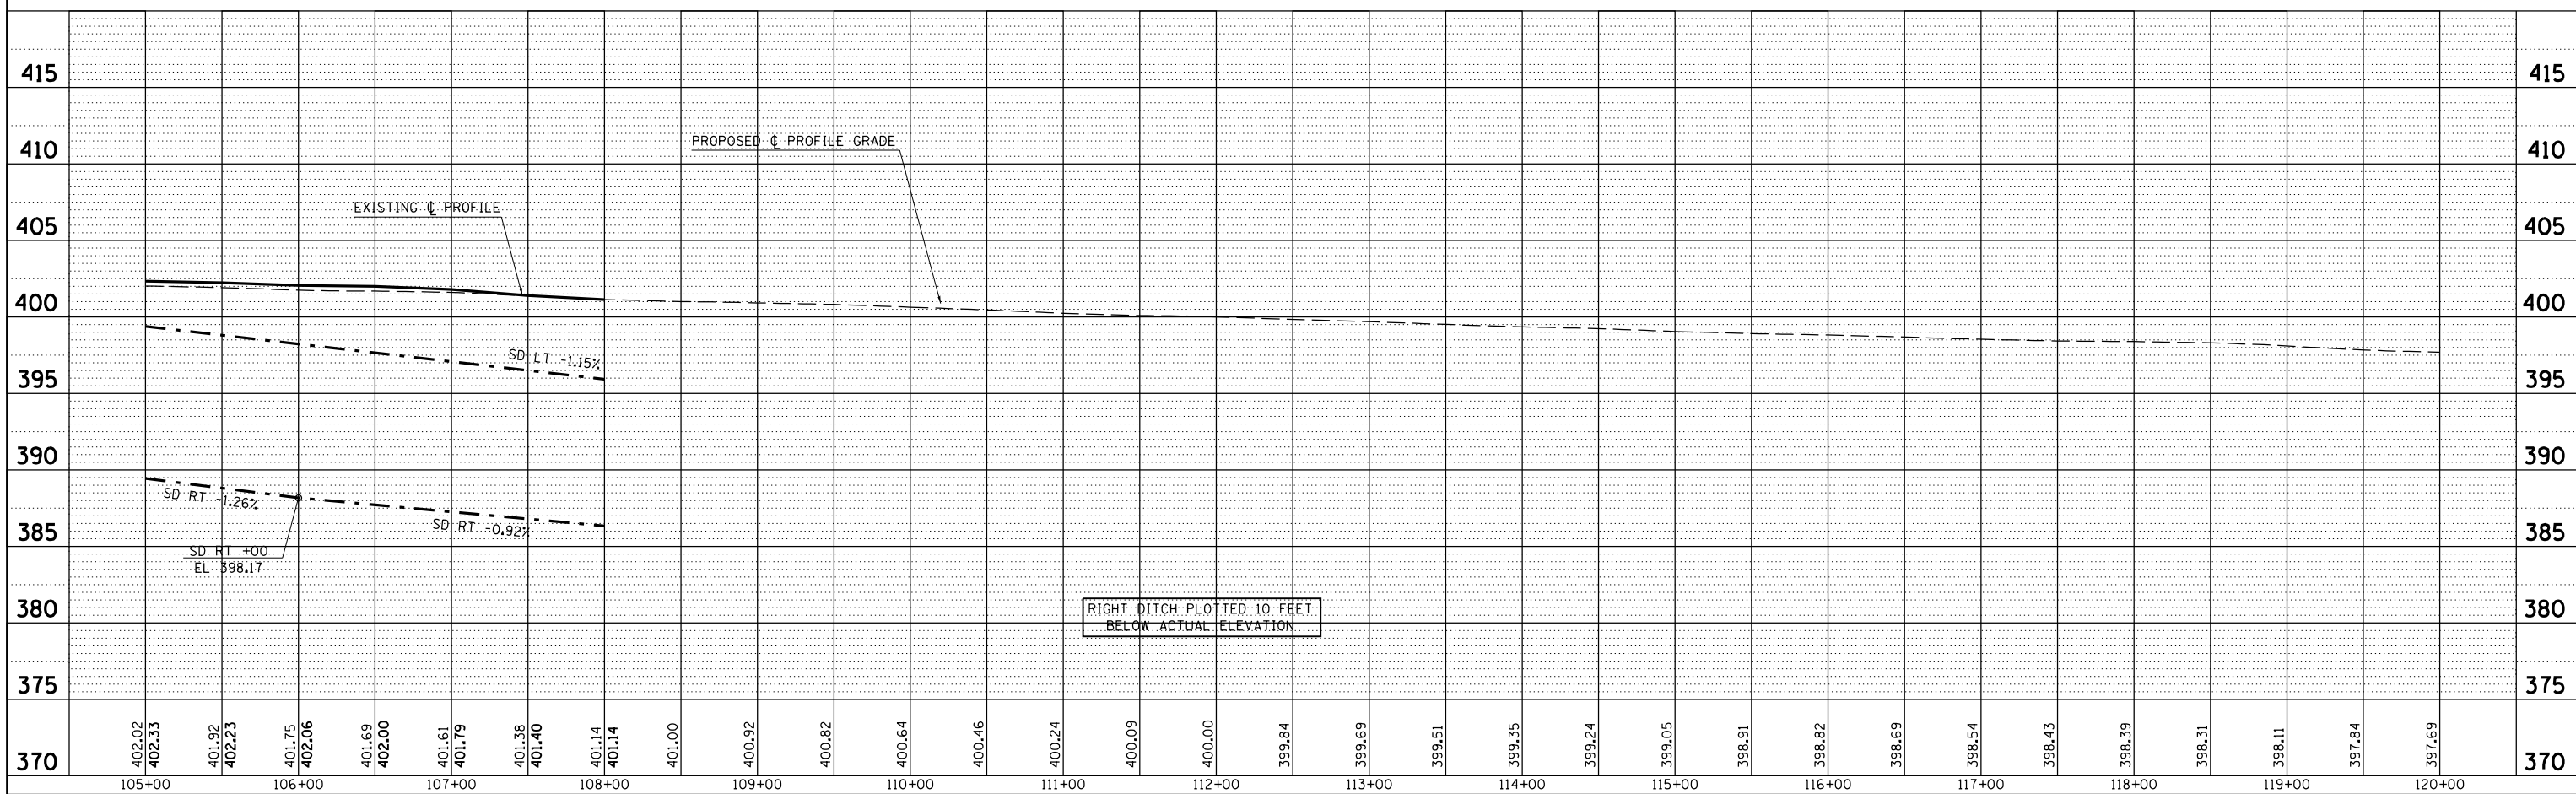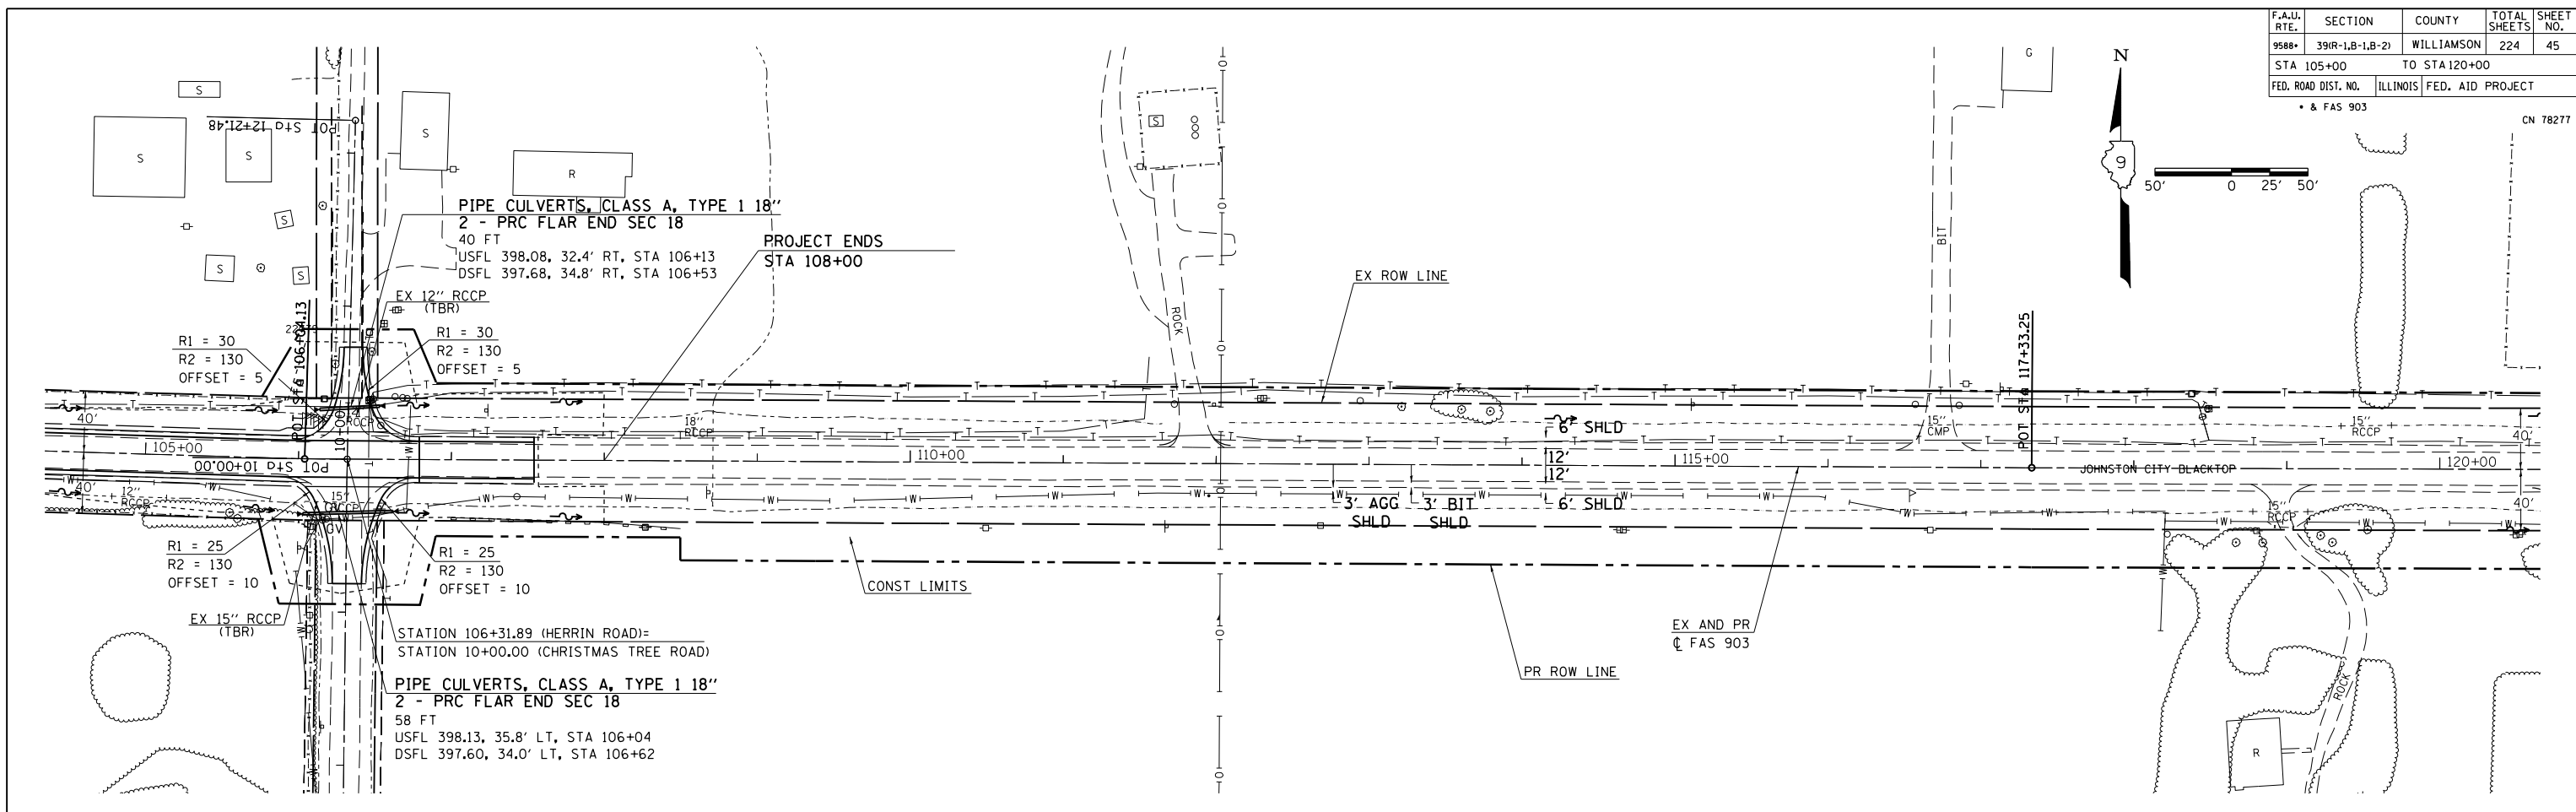

PLAN-PROFILE HERRIN ROAD STA 105+00 TO STA 120+00

12/12/2013
 C:\pwwork\k.pw\idoc\1\collem\027174\38729-sh1-dp.dgn
 *REF: 10080
 *REF: m328