



F.A.U. RTE.	SECTION	COUNTY	TOTAL SHEETS	SHEET NO.
9588	39R-1,B-1,B-2)	WILLIAMSON	224	47
STA.		TO STA.		
FED. ROAD DIST. NO.	ILLINOIS	FED. AID PROJECT		
• & FAS 903		CN 78277		

PLAN	SURVEYED	BY	DATE
	PLOTTED		
	CHECKED		
	BY		
	NO. OF WAY CHECKED		
	CADD FILE NAME		

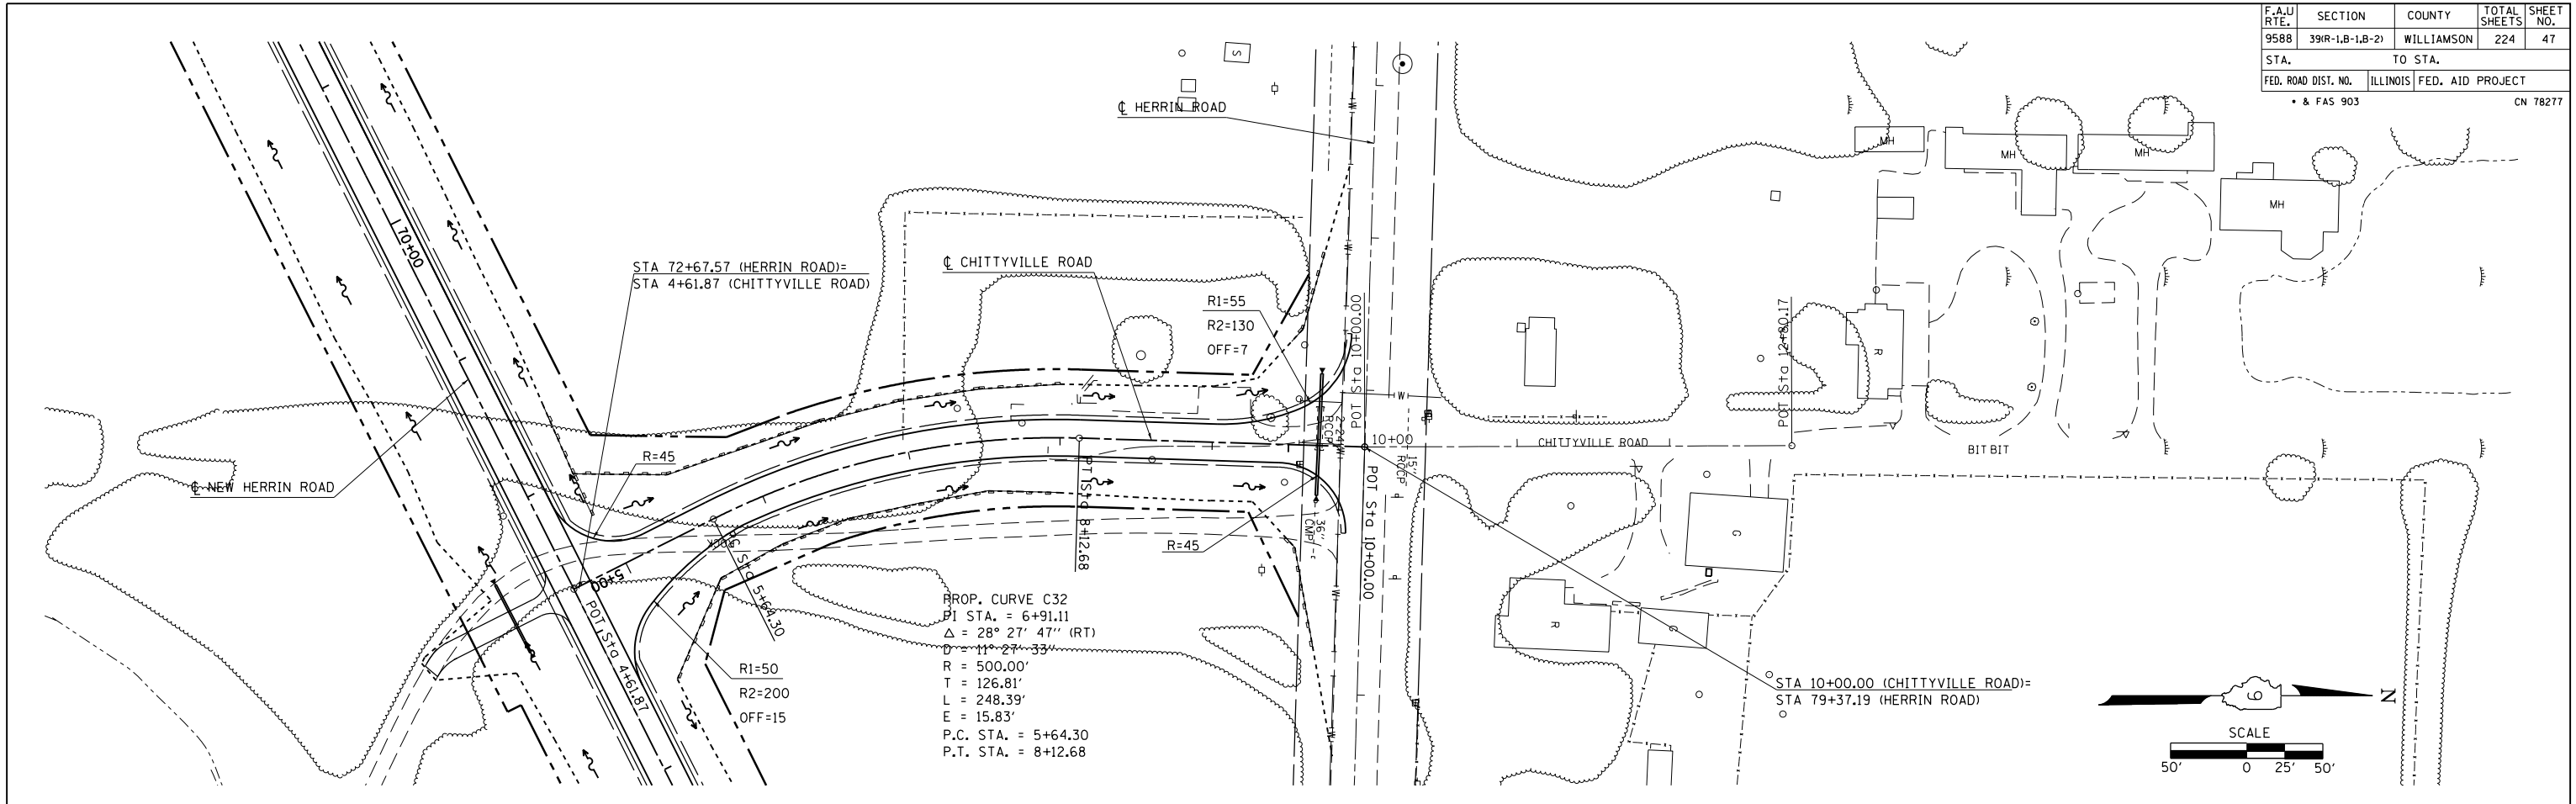

PROFILE	SURVEYED	BY	DATE
	PLOTTED		
	CHECKED		
	BY		
	NO. OF WAY CHECKED		
	STRUCTURE NOTATIONS CHKD		

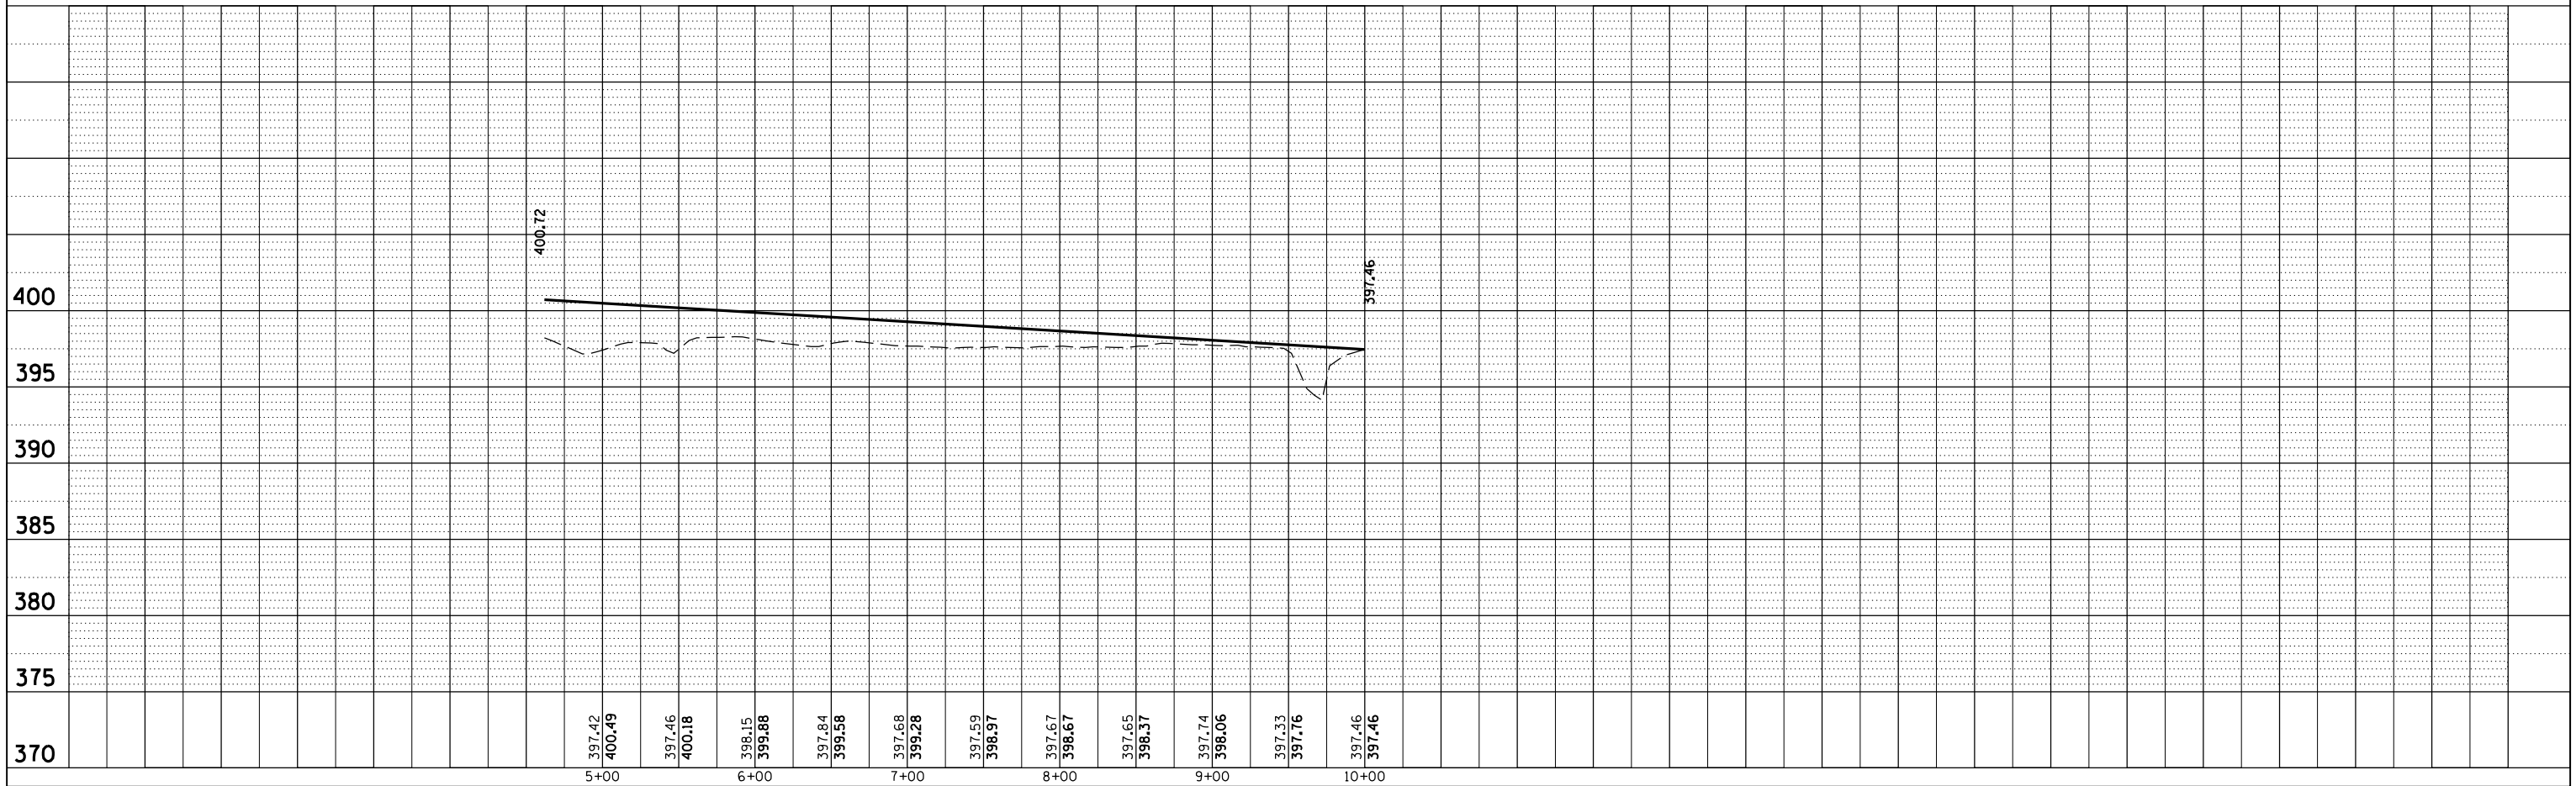

12/2/2013
 C:\DW\WORK\WIDOT\COLEMM\0271747\8729-sh1-pp1.dgn
 REF m322
 REF TOP2

PLAN PROFILE CHITTYVILLE ROAD STA 5+00 TO 10+00