



F.A.U. RTE.		SECTION	COUNTY	TOTAL SHEETS	SHEET NO
9588*		39R-1,B-1,B-2	WILLIAMSON	224	62
STA.		TO STA.			
FED. ROAD DIST. NO.		ILLINOIS	FED. AID PROJECT		

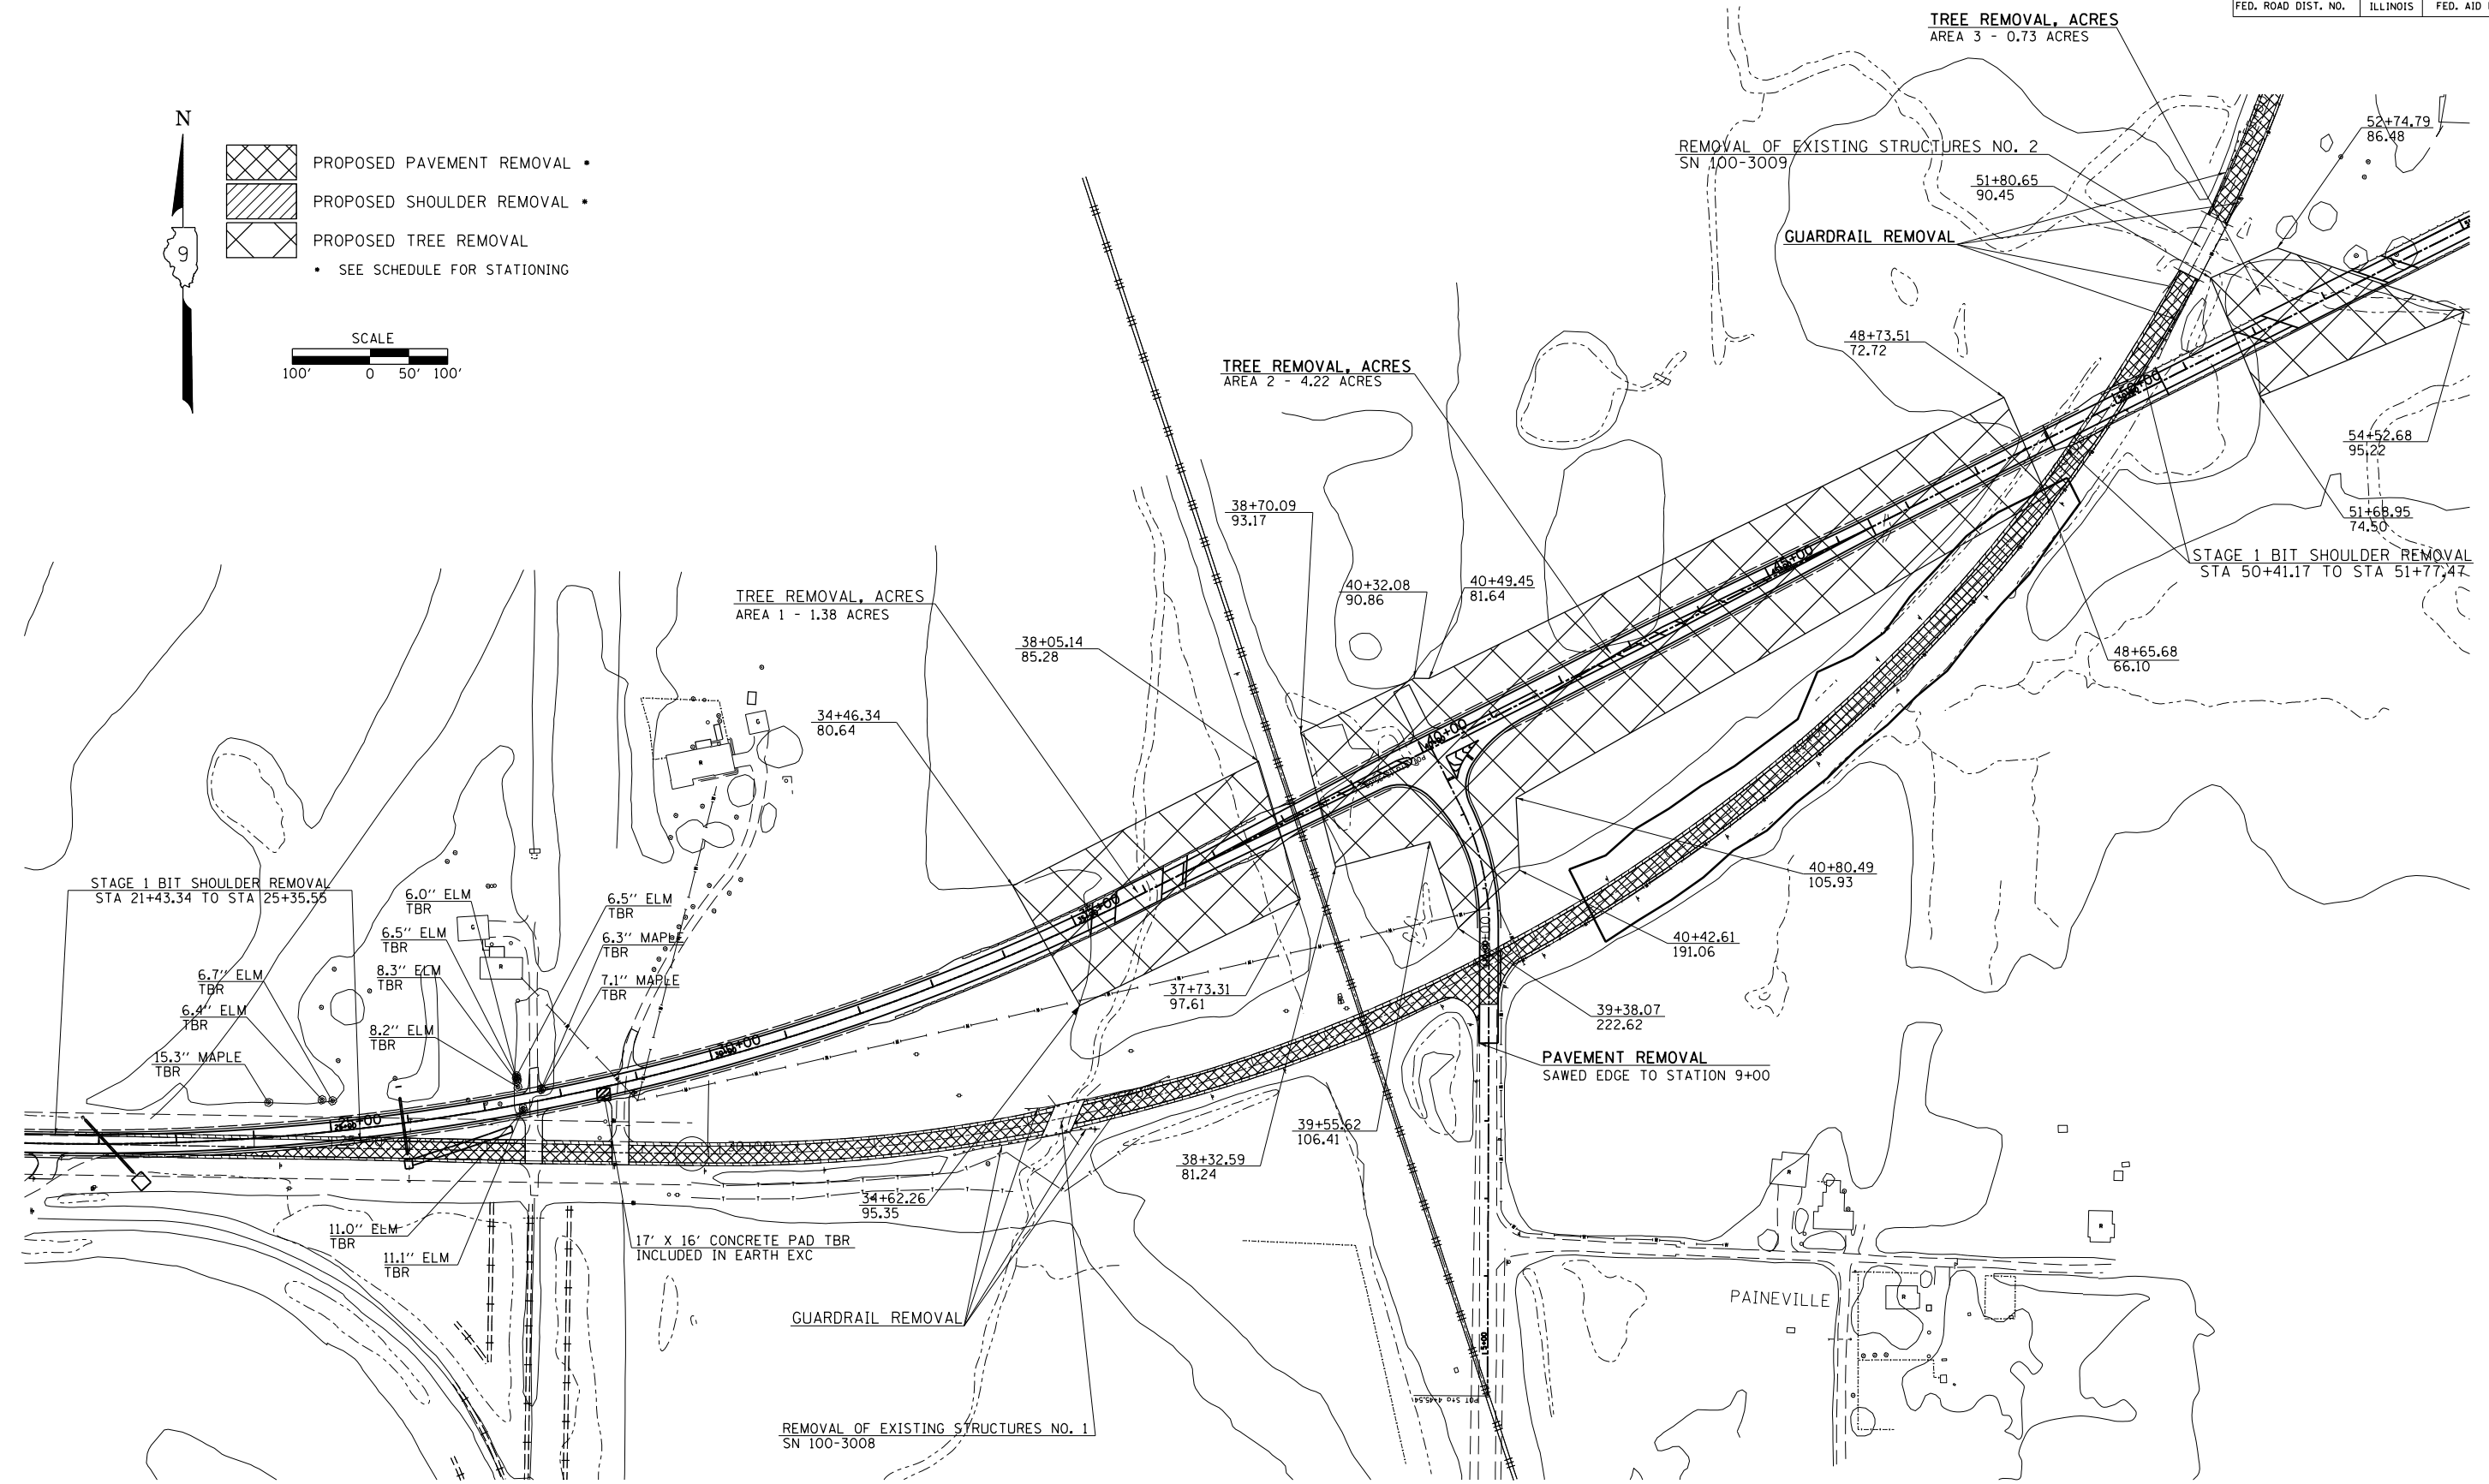

- PROPOSED PAVEMENT REMOVAL •
- PROPOSED SHOULDER REMOVAL •
- PROPOSED TREE REMOVAL
- SEE SCHEDULE FOR STATIONING

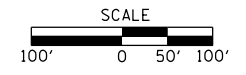

12/22/2013
 P:\work\98729\98729.dgn
 REF
 REF
 REF

REMOVAL PLAN