


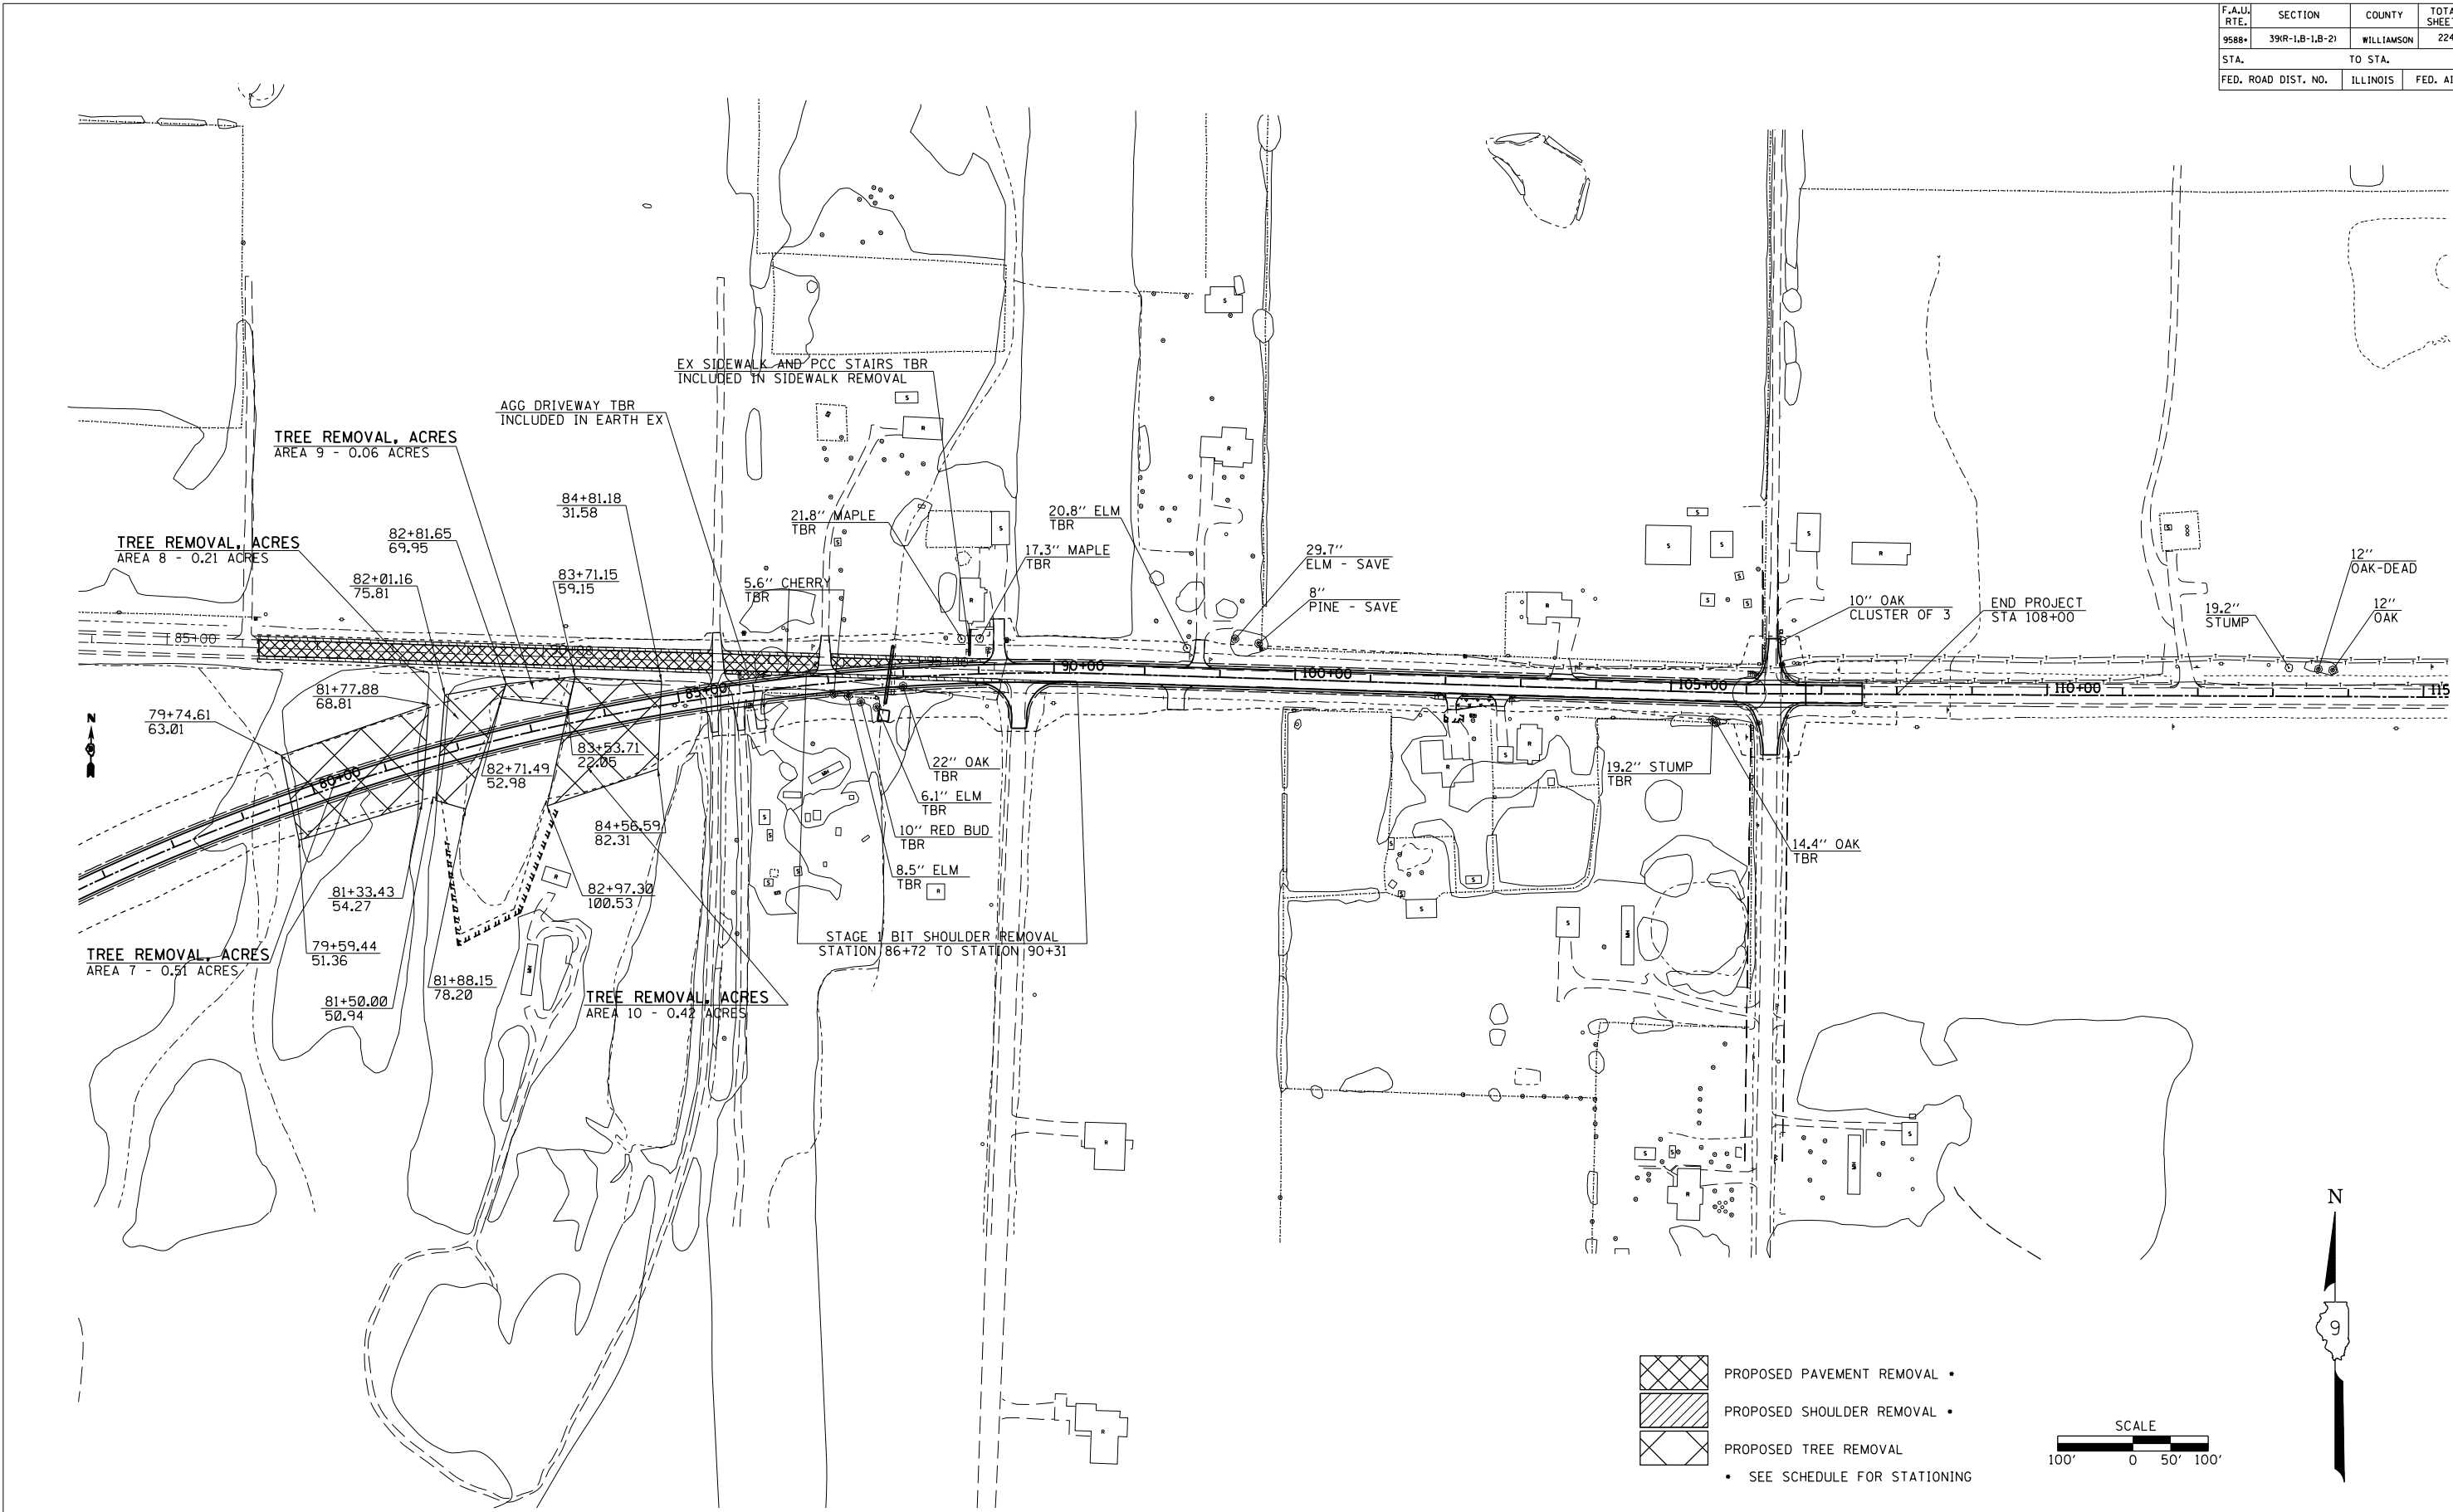


F.A.U. RTE.		SECTION	COUNTY	TOTAL SHEETS	SHEET NO
9588*		39(R-1,B-1,B-2)	WILLIAMSON	224	64
STA.			TO STA.		
FED. ROAD DIST. NO.	ILLINOIS	FED. AID PROJECT			



-  PROPOSED PAVEMENT REMOVAL •
-  PROPOSED SHOULDER REMOVAL •
-  PROPOSED TREE REMOVAL
- SEE SCHEDULE FOR STATIONING



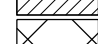12/22/2013  
 P:\work\p1001\collemb\027141\98729-shr-msl.dgn  
 REF  
 REF  
 REF

**REMOVAL PLAN**