


| F.A.U. RTE.         | SECTION      | COUNTY     | TOTAL SHEETS     | SHEET NO. |
|---------------------|--------------|------------|------------------|-----------|
| 9588*               | 39R-LB-1B-2) | WILLIAMSON | 224              | 70        |
| FED. ROAD DIST. NO. |              | ILLINOIS   | FED. AID PROJECT |           |
| • & FAS 903         |              |            | CN 78277         |           |

**TRANSITION DETAIL  
FAU 9588 (HERRIN ROAD)  
BEGINNING OF PROJECT**

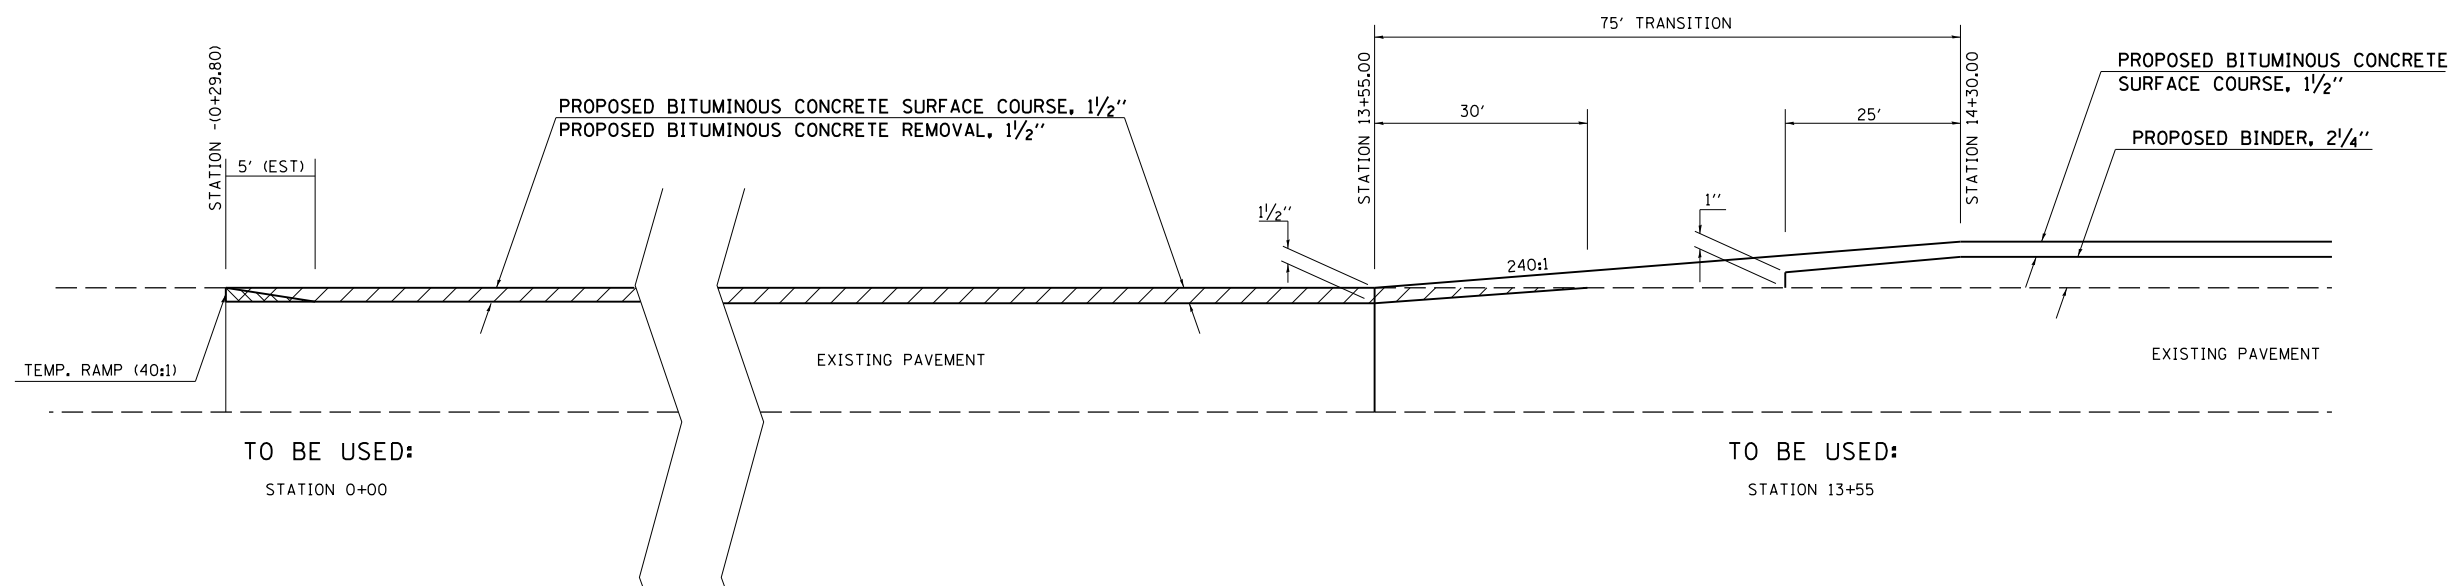

**BUTT-JOINT DETAIL  
FAS 903 (HERRIN ROAD)  
END OF PROJECT**

