
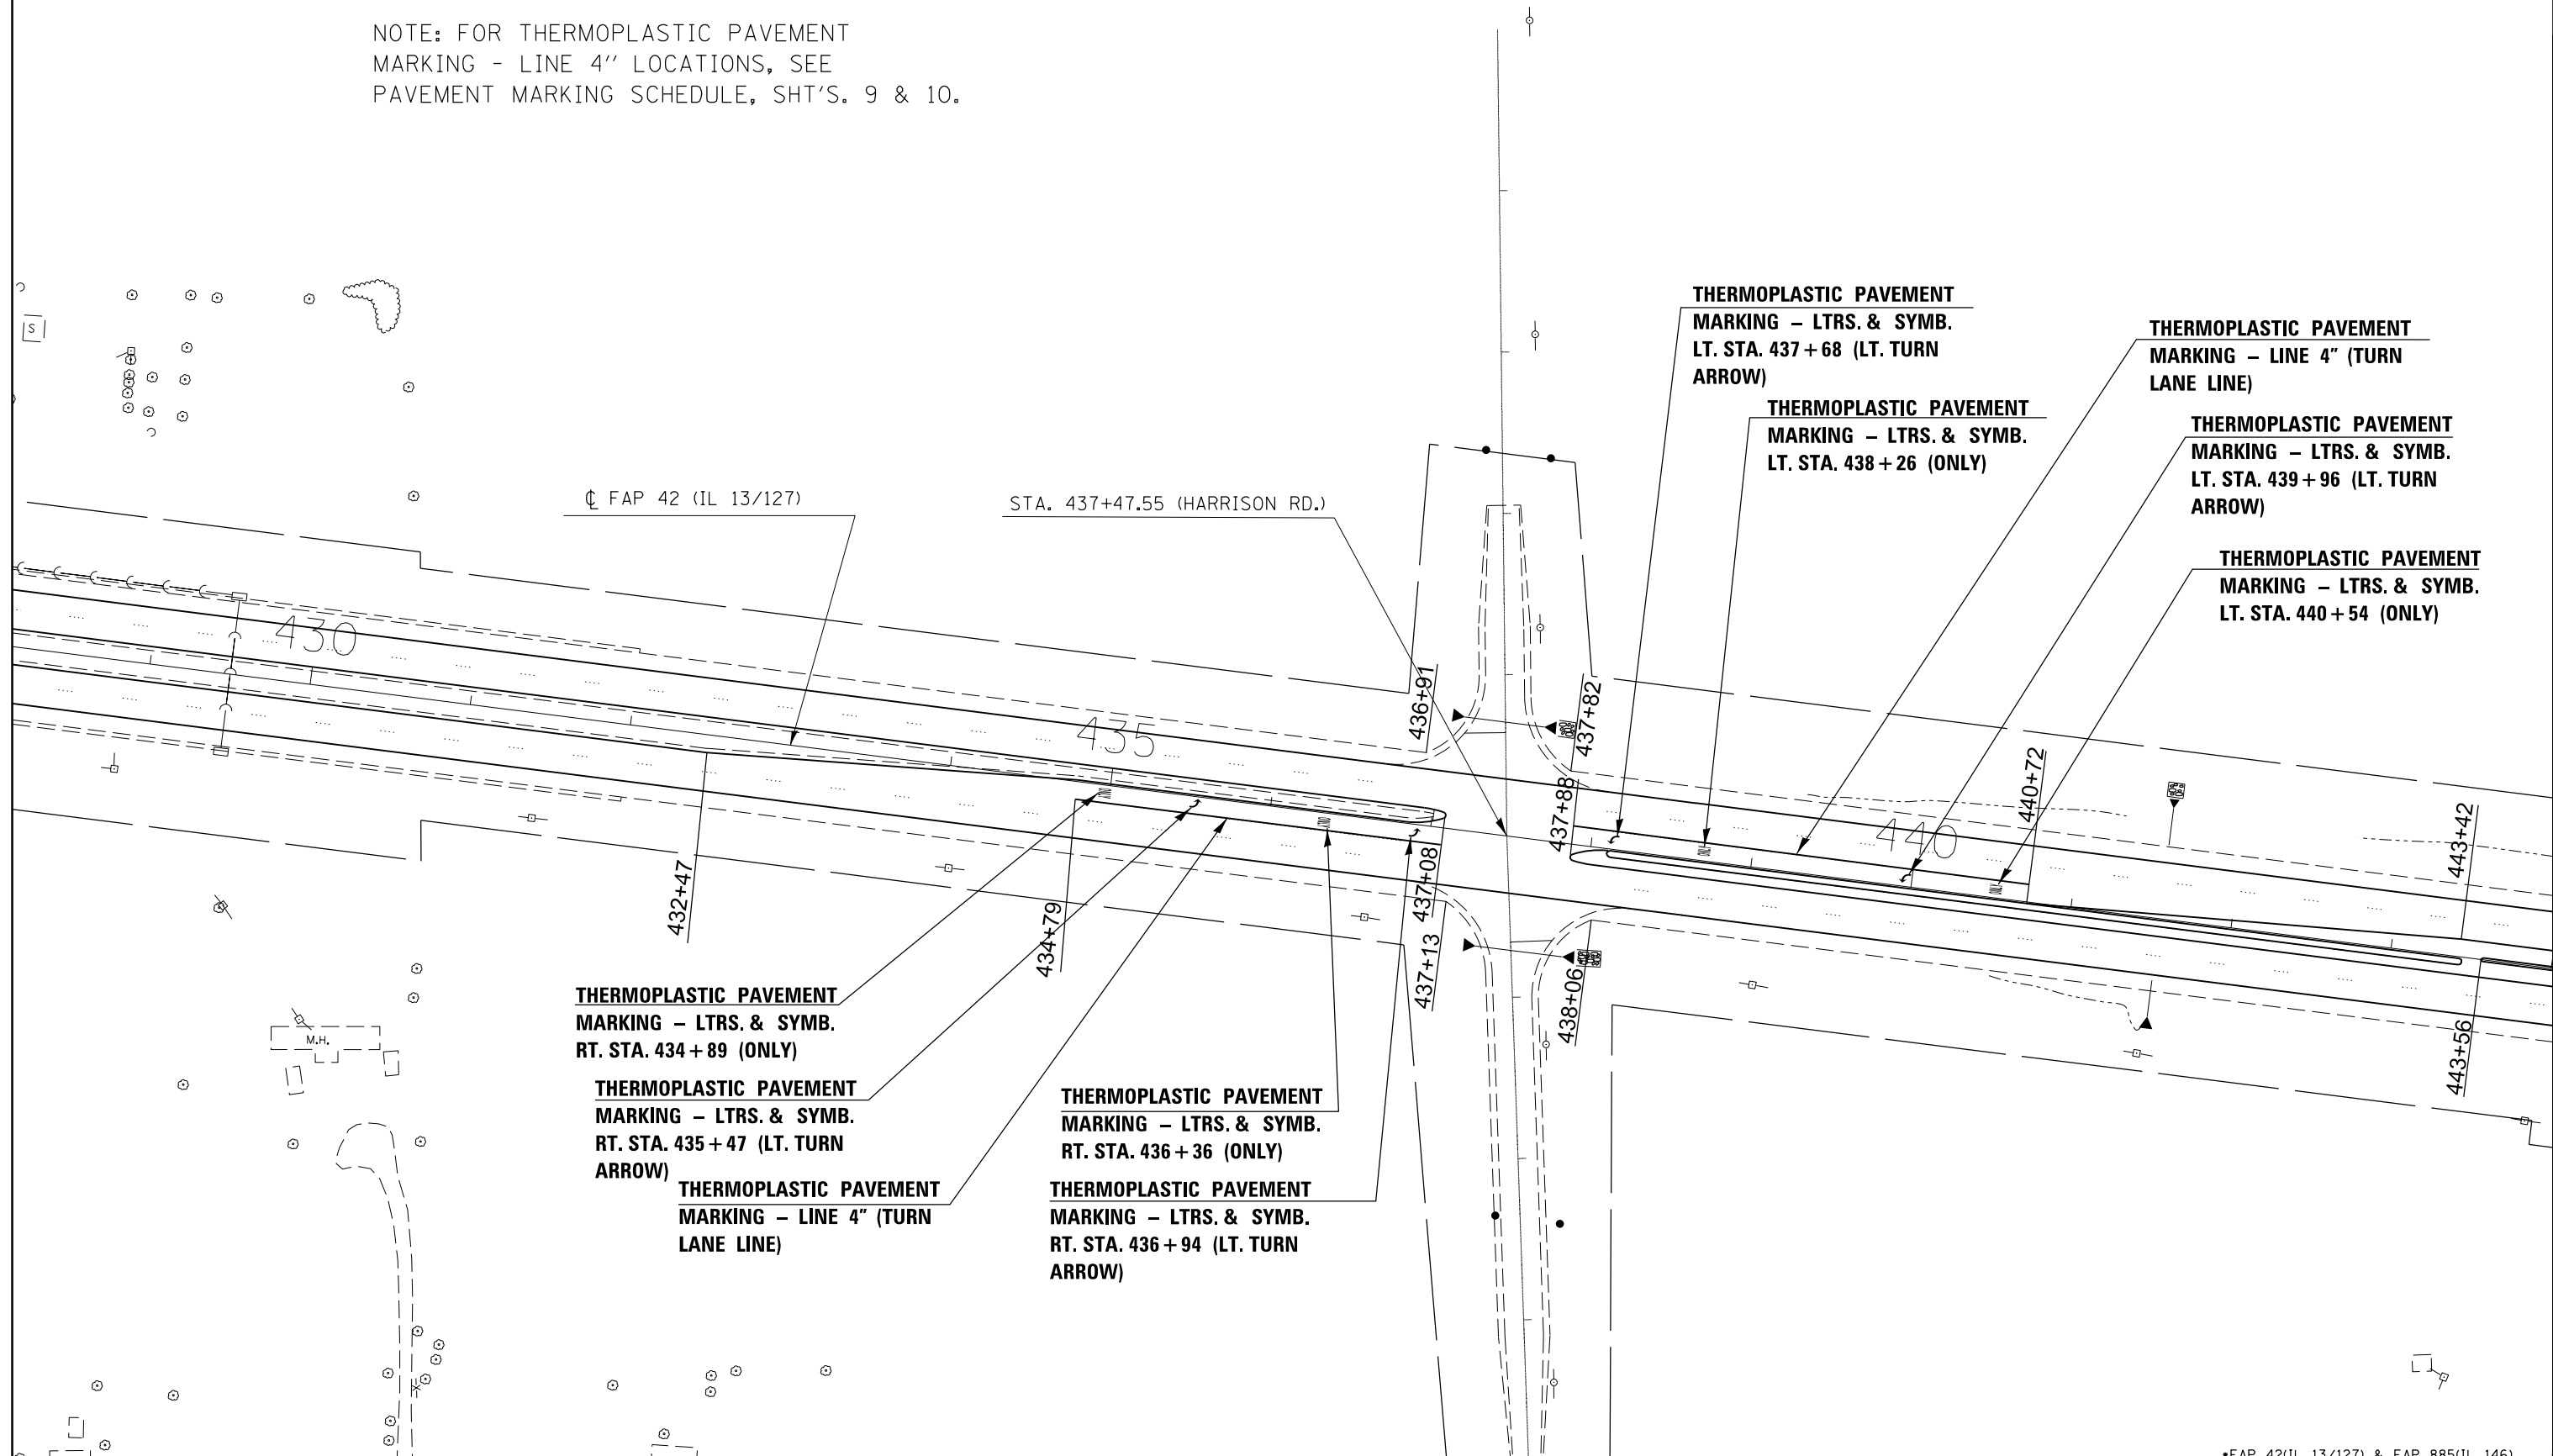


NOTE: FOR THERMOPLASTIC PAVEMENT MARKING - LINE 4" LOCATIONS, SEE PAVEMENT MARKING SCHEDULE, SHT'S. 9 & 10.

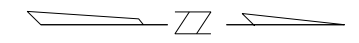

FILE NAME =	USER NAME = mccordkr	DESIGNED -	REVISED -
c:\pwork\pwork\dot\mccordkr\0342339\78366-sh1.pln.dgn		DRAWN -	REVISED -
Default		CHECKED -	REVISED -
	PLOT SCALE = 100.0000' / in.	DATE -	REVISED -
	PLOT DATE = 12/4/2013		

**STATE OF ILLINOIS  
DEPARTMENT OF TRANSPORTATION**

**PLAN SHEET 5**

SCALE:      SHEET    OF    SHEETS    STA.                    TO STA.

F.A.P. RTE.	SECTION	COUNTY	TOTAL SHEETS	SHEET NO.
D9 PAVT PRESERV 2014-1	JACKSON/POPE		23	17
CONTRACT NO. 78366				
ILLINOIS FED. AID PROJECT				

\*FAP 42(IL 13/127) & FAP 885(IL 146)