 
 

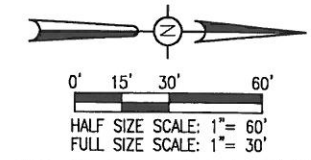
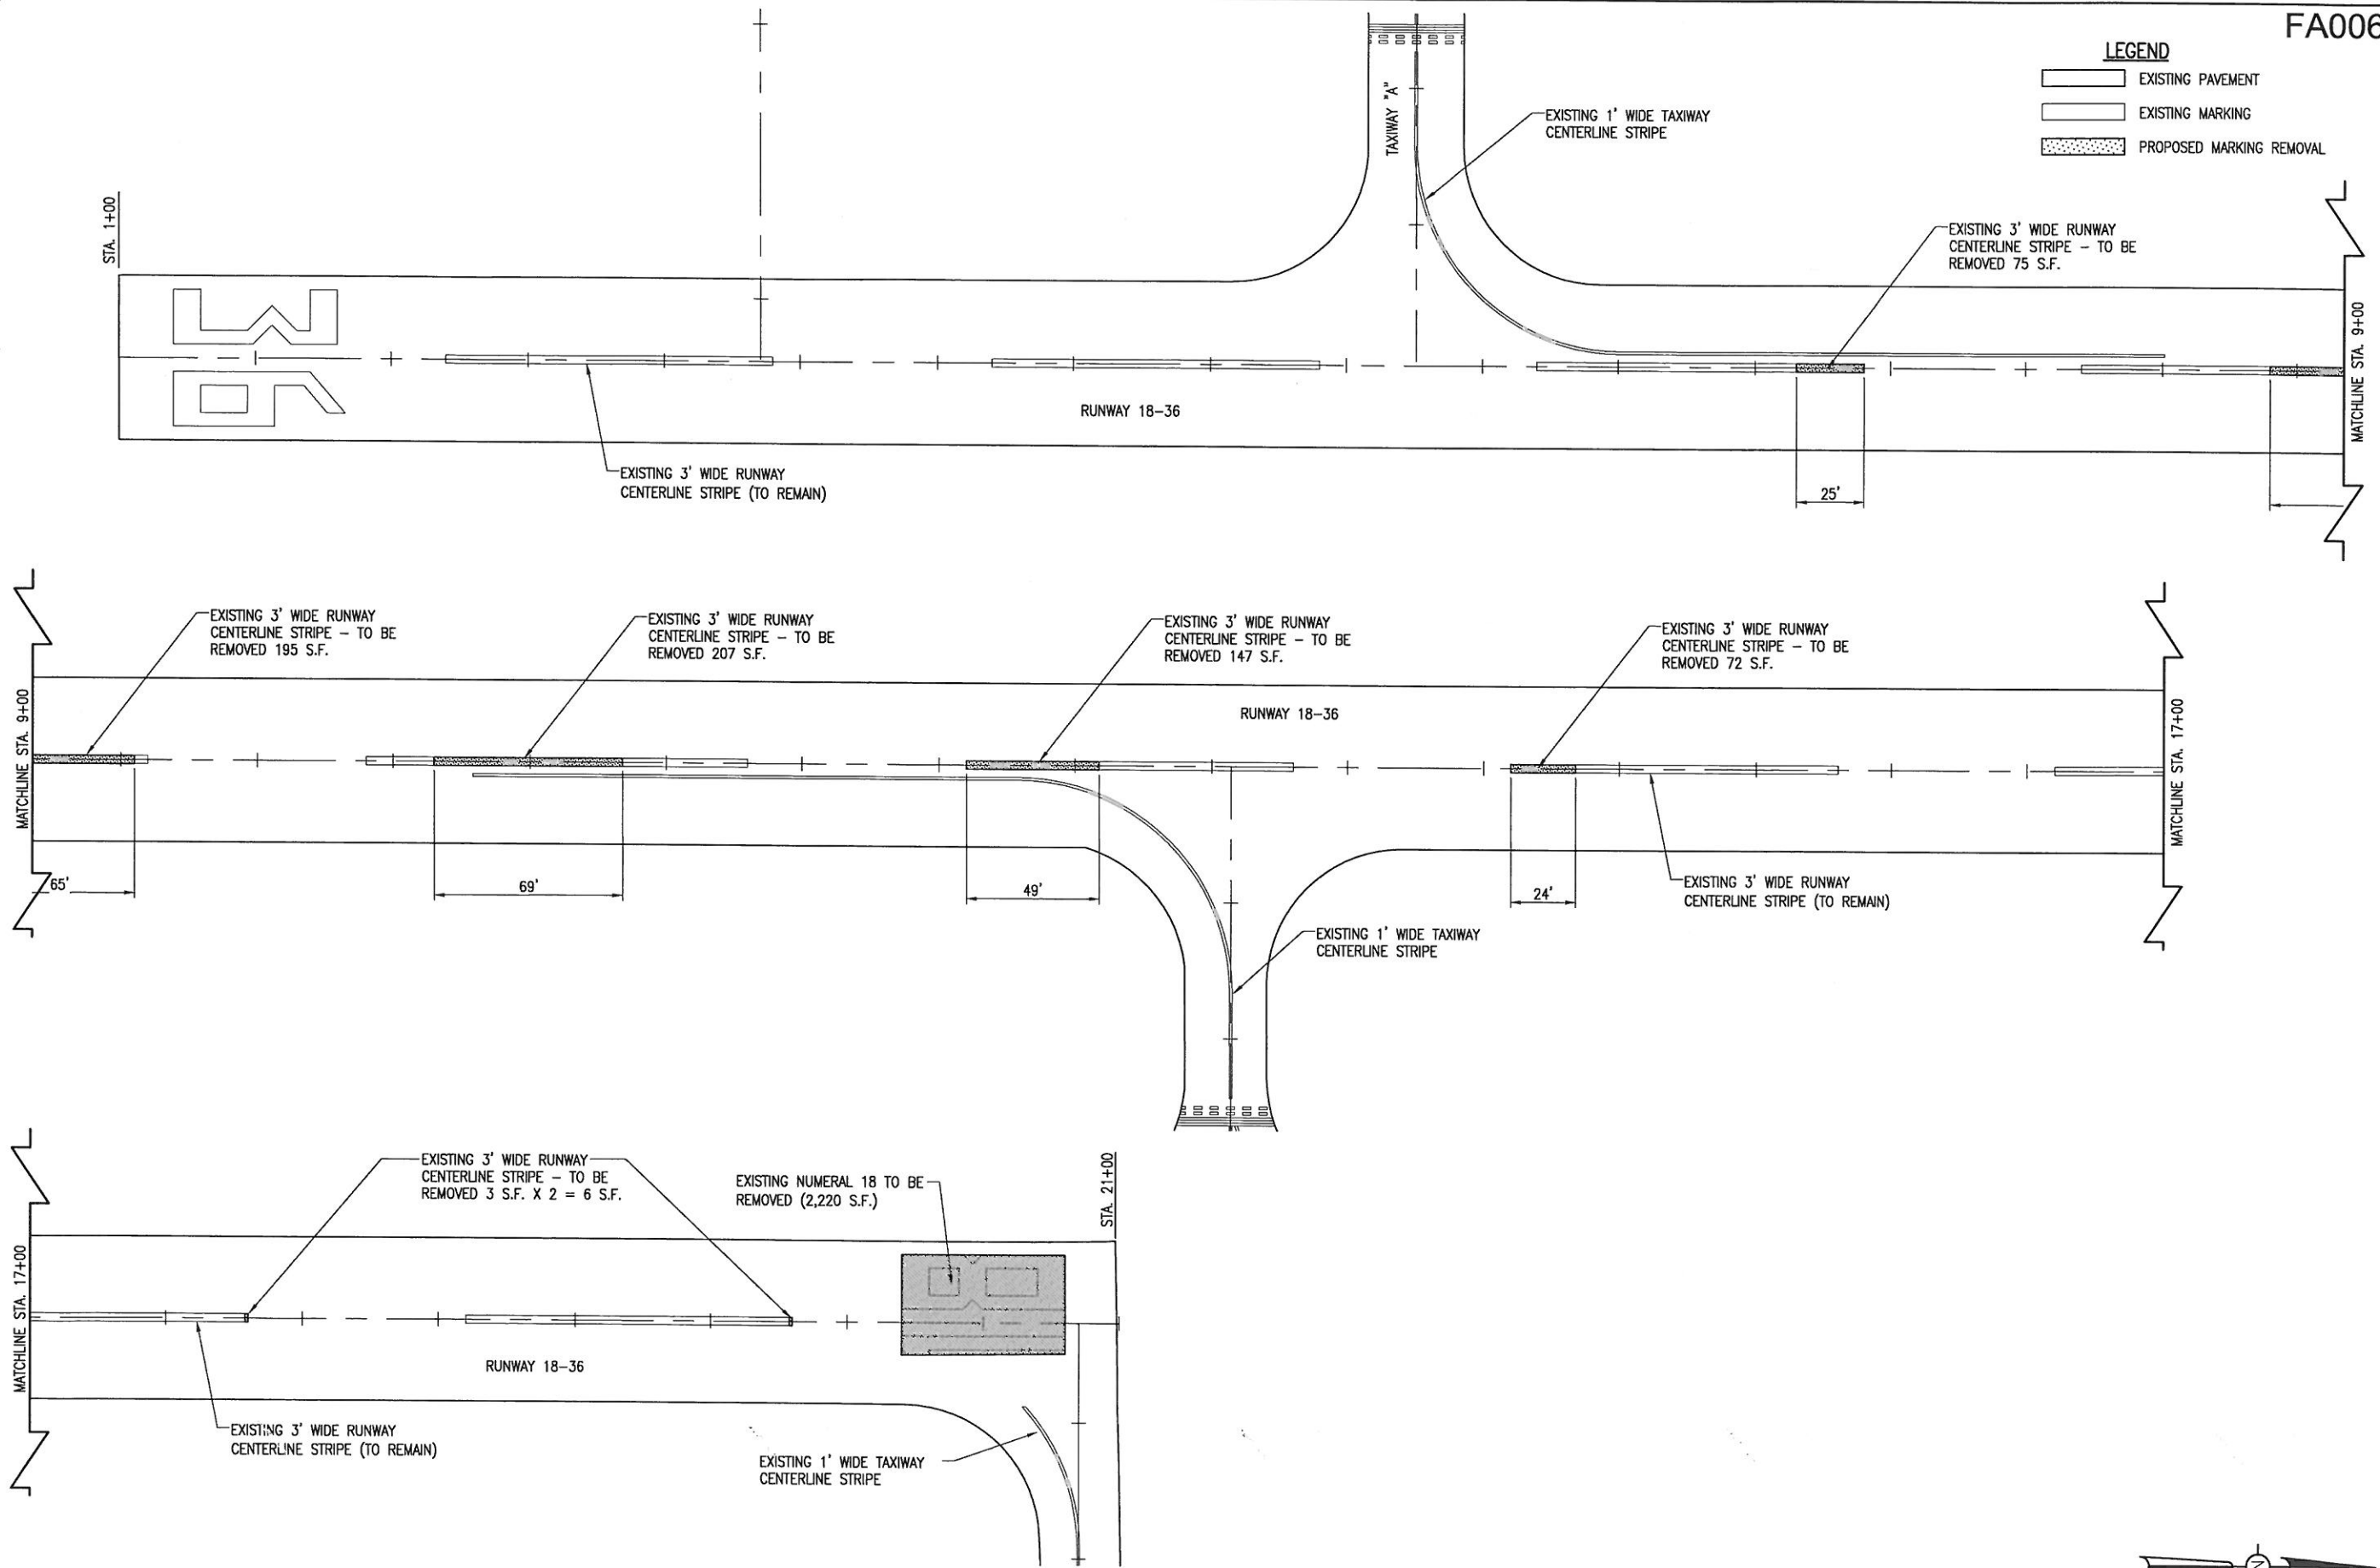


JAN 08, 2014 3:59 PM H:\G\C000382
 p:\spt-svr\306.hanson.don\hanson_projects\Documents\13jobs\13A0064\CAD\Airport\Sheet\C-152-EXISTING MARKING

FA006

LEGEND

-  EXISTING PAVEMENT
-  EXISTING MARKING
-  PROPOSED MARKING REMOVAL



DATE	REVISION
12/18/13	REVISED AS PER IDA COMMENTS

FAIRFIELD MUNICIPAL AIRPORT
 FAIRFIELD, ILLINOIS
 IL PROJ.: PWC-4377 S.B.G. PROJ.: 3-17-SBGP-XX

Hanson Project No.	13A0064
Filename	C-152-EMRK.dwg
Scale	1" = 30'
Date	09/20/13
LAYOUT	BAK 07/10/13
DRAWN	BAK 07/10/13
REVIEWED	BSS/CAH 11/25/13

HANSON
 Copyright Hanson Professional Services Inc. 2014
 Hanson Professional Services Inc.
 1525 South Sixth Street
 Suite 200
 Ph: (217) 788-2450 Fax: (217) 788-2603
 www.hanson-inc.com
 Offices Nationwide

REMARK RUNWAYS
 18-36 AND 9-27
 EXISTING MARKING PLAN
 RUNWAY 18-36
 STA. 1+00 TO STA. 21+00