

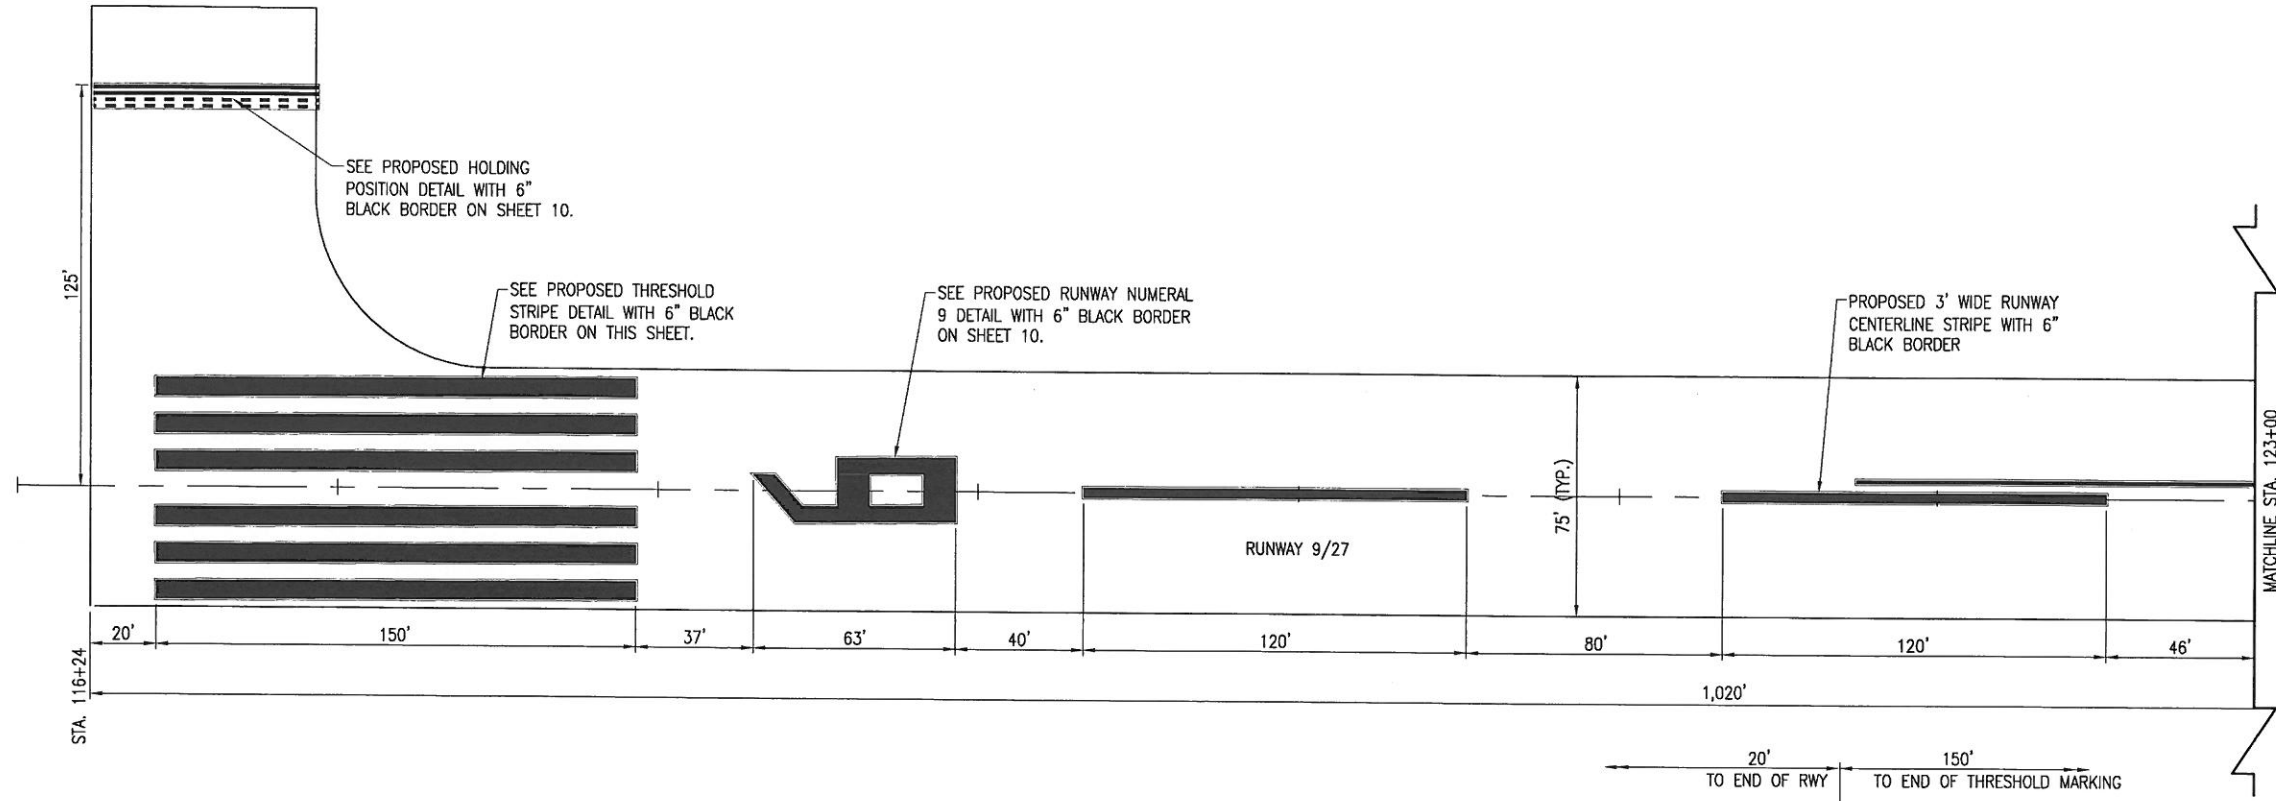
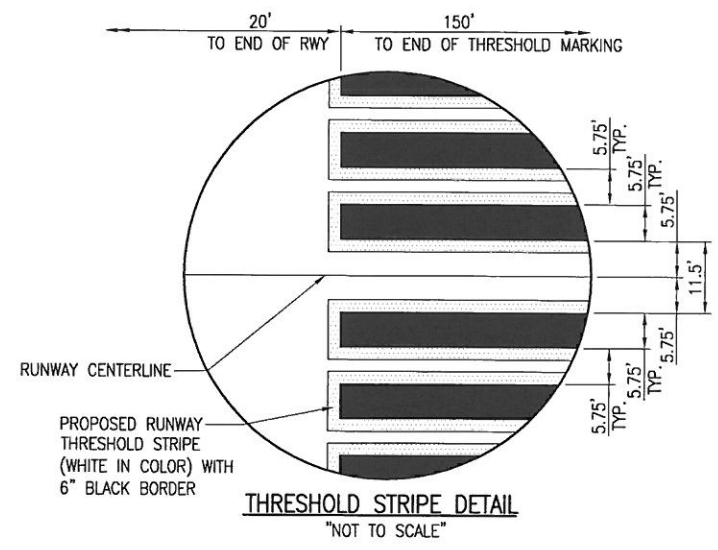


JAN 08, 2014 3:56 PM HAGL000382
 p:\sp\er-306\hanson.dom\hanson Projects\Documents\13jobs\13A0064\CAD\Airport\Sheet\C-151-MRK

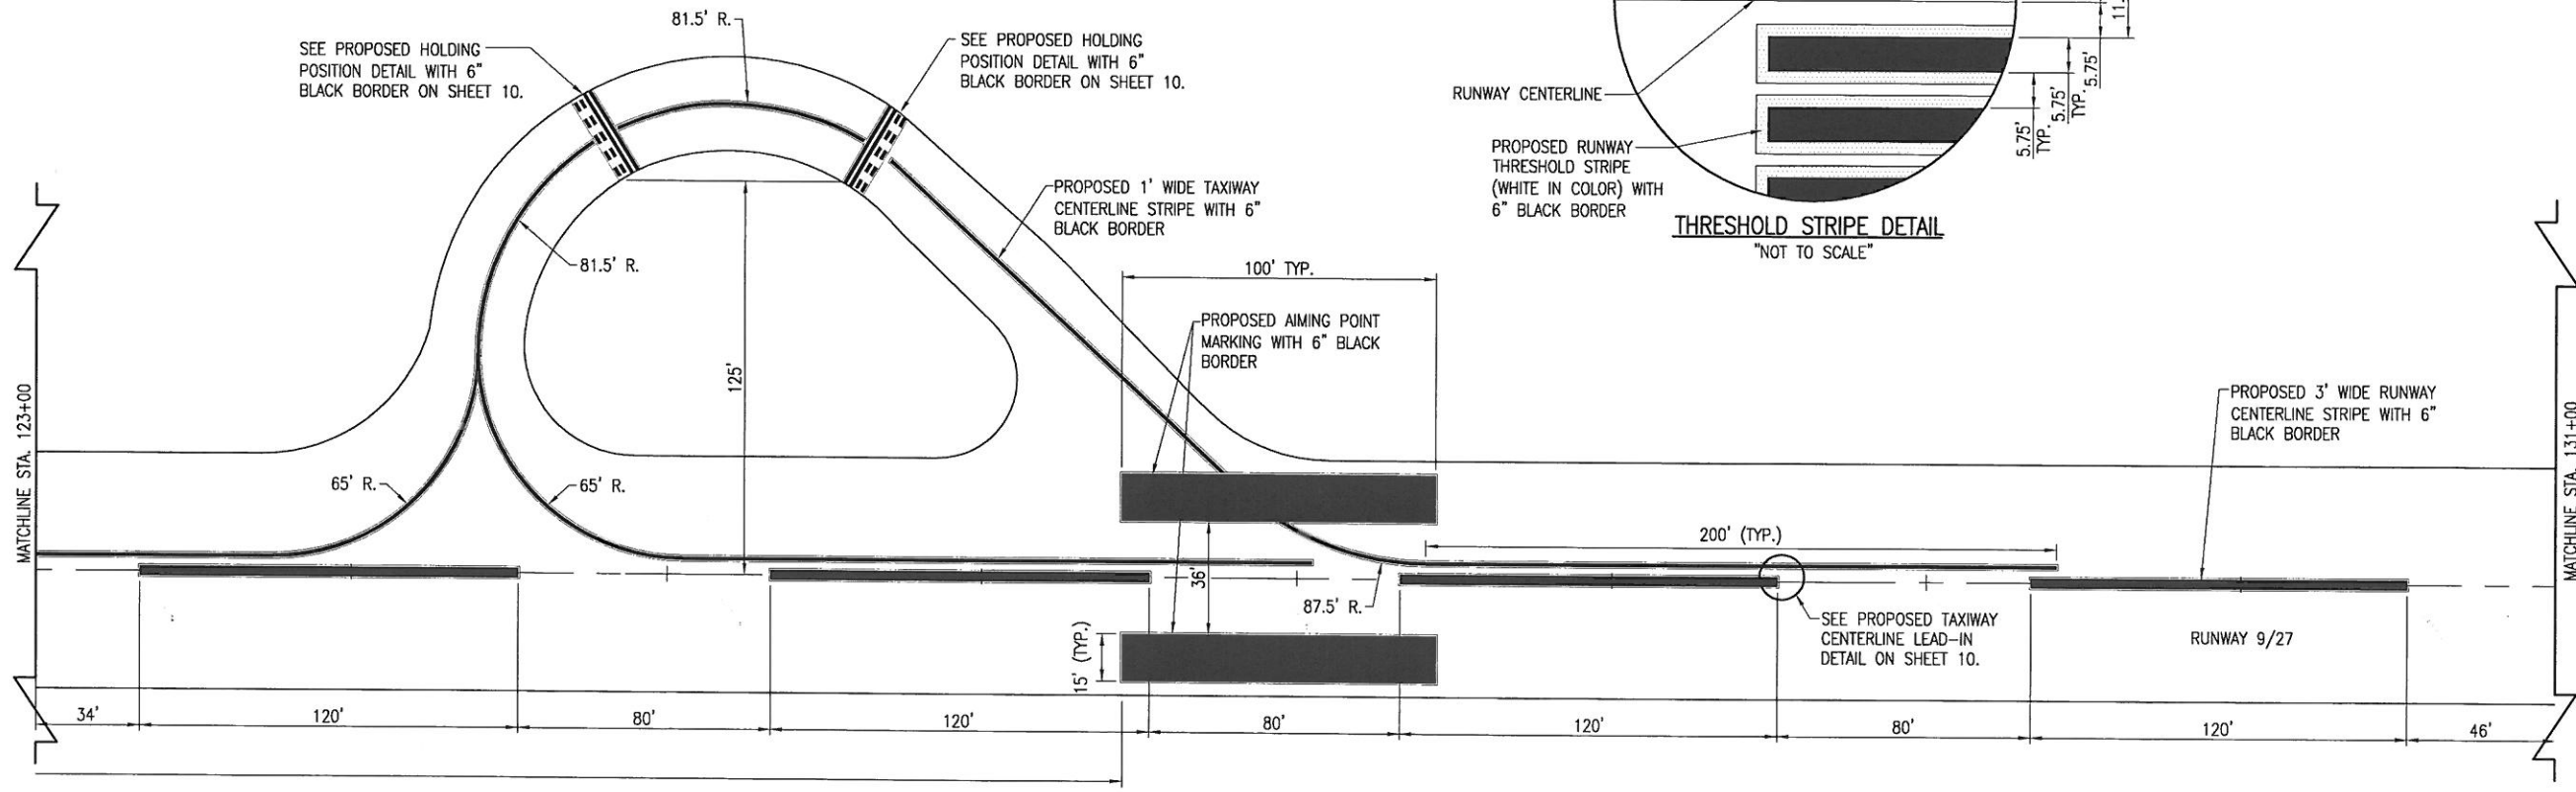

LEGEND
 [Symbol] EXISTING PAVEMENT
 [Symbol] PROPOSED MARKING

FA006

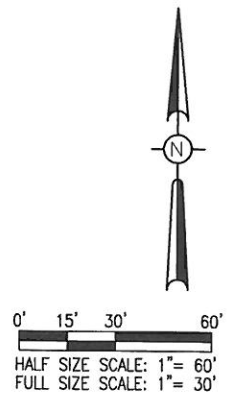

DATE	REVISION
12/18/13	REVISED AS PER IDA COMMENTS

FAIRFIELD MUNICIPAL AIRPORT
 FAIRFIELD, ILLINOIS
 IL. PROJ.: FWC-4377 S.B.G. PROJ.: J-17-SBGP-XX

Hanson Project No.	Date	BY	CHKD
13A0064	09/20/13	BAK	07/10/13
C-151-MRK.dwg	09/20/13	BAK	07/10/13
Scale: 1" = 30'		BSS/CAH	11/25/13

HANSON
 Hanson Professional Services Inc.
 1525 South Sixth Street
 Springfield, Illinois 62703-2886
 Ph: (217) 786-2450 Fax: (217) 786-2503
 www.hanson-inc.com
 Offices Nationwide

REMARK RUNWAYS
 18-36 AND 9-27
 PROPOSED MARKING PLAN
 RUNWAY 9-27 STA. 116+24
 TO STA. 131+00