
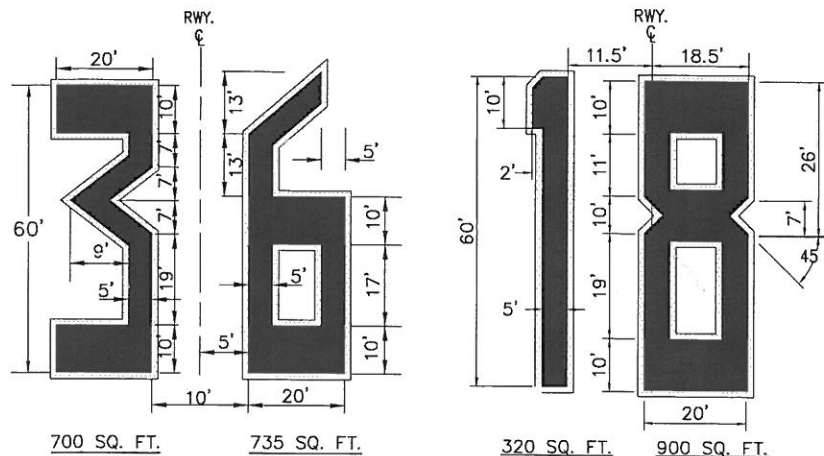


JAN 06, 2014 4:27 PM H:\G:\000382  
 p:\s\svr-306\hanson\Projects\Documents\13\Jobs\13A0064\CAD\Airport\Sheet\C-151-MRK

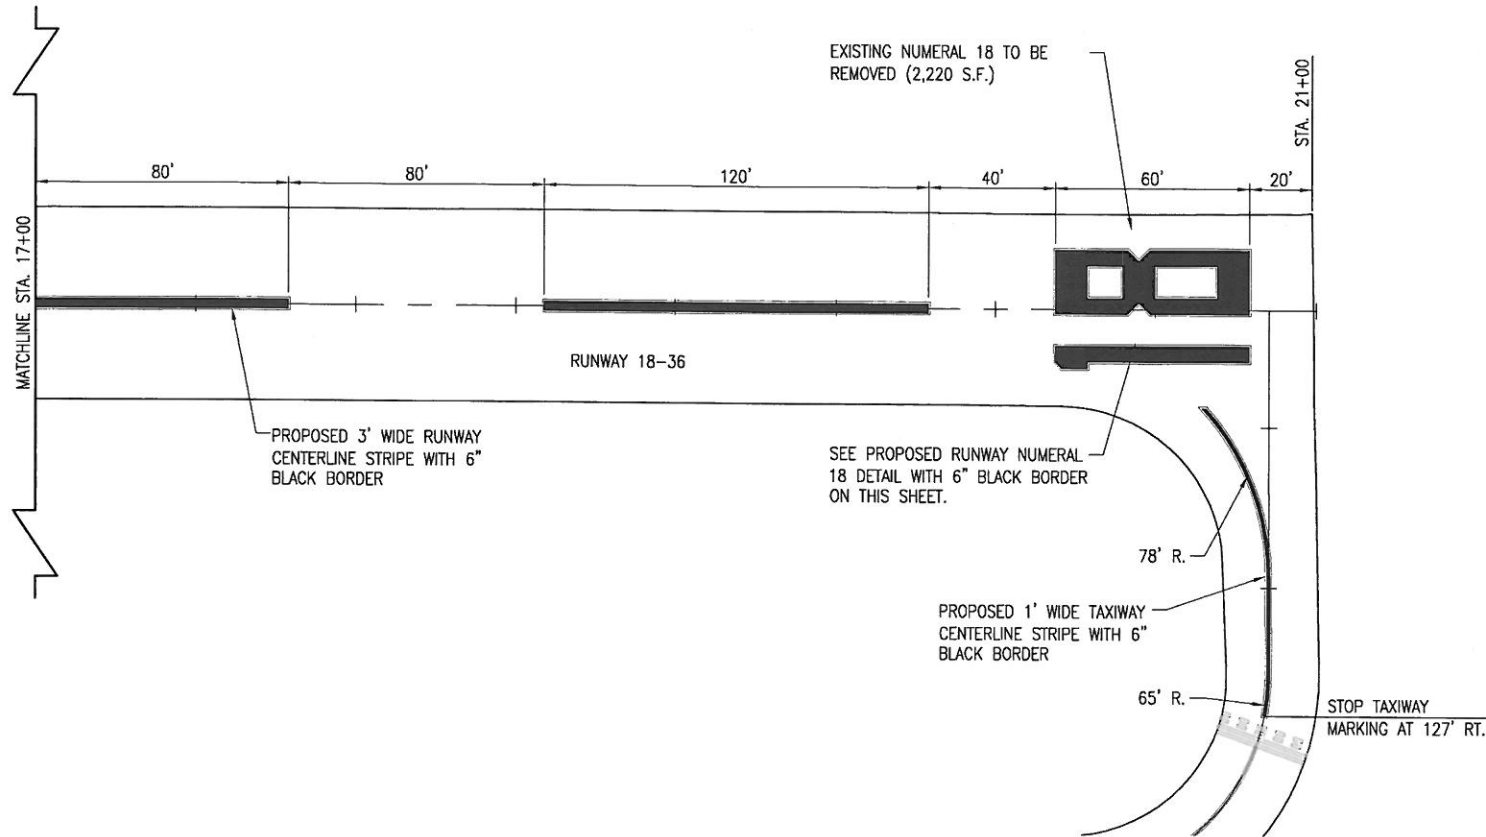

PROPOSED NUMERAL DETAILS  
 "NOT TO SCALE"

**620-PAVEMENT MARKING-WATERBORNE NOTES**

THE PAVEMENT MARKING-WATERBORNE (620) SHALL BE PLACED IN ACCORDANCE WITH ITEM 620 "PAVEMENT MARKING" AS STATED ON PAGE 272 OF THE STANDARD SPECIFICATIONS FOR CONSTRUCTION OF AIRPORTS, ADOPTED APRIL 1, 2012.

THIS ITEM SHALL CONSIST OF RUNWAY MARKING, TAXIWAY CENTERLINE, AND TAXIWAY HOLDING POSITION MARKING IN ACCORDANCE WITH THESE SPECIFICATIONS AND AT THE LOCATIONS SHOWN ON THE CONSTRUCTION PLANS. ALL MARKING WILL BE YELLOW AND WHITE IN COLOR WITH A 6-IN BLACK BORDER. THE PROPOSED PAVEMENT MARKING WILL BE APPLIED IN TWO APPLICATIONS.

ANY MATERIAL DELIVERED THAT FAILS TO MEET THE SPECIFICATIONS SHALL BE DISPOSED OF BY THE VENDOR AND IMMEDIATELY REPLACED WITH ACCEPTABLE MATERIAL ENTIRELY AT THE VENDOR'S EXPENSE, INCLUDING HANDLING AND TRANSPORTATION CHARGES.

AN FAA WAIVER WILL BE REQUIRED FOR THE YELLOW PAINT. THE CONTRACTOR/PAINT MANUFACTURER WILL OBTAIN THE WAIVER AND SEND THE WAIVER TO THE PROJECT ENGINEER AS PART OF THE CONTRACTOR'S SHOP DRAWING SUBMITTAL PROCESS.

ALL PROPOSED MARKING WILL BE COMPLETED IN ACCORDANCE WITH THE DETAILS SHOWN ON THE CONSTRUCTION PLANS.

IF THE CONTRACTOR ELECTS TO "BLOCK PAINT" THE BLACK PAINT AND THEN PAINT EITHER YELLOW OR WHITE PAINT OVER THE BLACK PAINT, ONLY THE VISIBLE BLACK PAINT WILL BE ELIGIBLE FOR PAYMENT.

GLASS BEADS SHALL BE REQUIRED ONLY ON THE SECOND APPLICATION OF MARKING. NO GLASS BEADS ARE REQUIRED ON THE BLACK PAINT.

CUT-OFF SHEETS WILL BE REQUIRED TO INSURE STRAIGHT EDGES.

THE PROPOSED MARKING WILL BE PAID FOR UNDER ITEM:  
 AR620520 PAVEMENT MARKING-WATERBORNE \_\_\_ PER S.F.  
 AR620525 PAVEMENT MARKING-BLACK BORDER \_\_\_ PER S.F.

**LEGEND FA006**

- EXISTING PAVEMENT
- PROPOSED MARKING
- EXISTING MARKING

DATE	REVISION
12/18/13	REVISED AS PER IDA COMMENTS

FAIRFIELD MUNICIPAL AIRPORT  
 FAIRFIELD, ILLINOIS

IL PROJ.: FWC-4377 S.B.G. PROJ.: 3-17-SBGP-XX

Hanson Project No.	13A0064
Filename	C-151-MRK.dwg
Scale	1" = 30'
Date	09/20/13
LAYOUT	BAK 07/10/13
DRAWN	BAK 07/10/13
REVIEWED	BSS/CAH 11/25/13

**HANSON**  
 Hanson Professional Services Inc. 2014  
 1525 South Sixth Street  
 Springfield, Illinois 62703-2886  
 Ph: (217) 786-2450 Fax: (217) 786-2503  
 www.hanson-inc.com  
 Offices Nationwide

REMARK RUNWAYS  
 18-36 AND 9-27

PROPOSED MARKING PLAN  
 RUNWAY 18-36 STA. 17+00  
 TO STA. 21+00

DESCRIPTION	UNIT AREA	NO. REQUIRED	TOTAL AREA
RUNWAY CENTERLINE STRIPE	360	4	1,440
RUNWAY CENTERLINE STRIPE	330	6	1,980
NUMBER 1	318	1	318
NUMBER 3	633	1	633
NUMBER 6	712	1	712
NUMBER 8	876	1	876
TOTAL WHITE			5,959
TAXIWAY CENTERLINE	1,457	1	1,457
TOTAL YELLOW			1,457
RUNWAY CENTERLINE STRIPE	124	4	496
RUNWAY CENTERLINE STRIPE	114	6	684
NUMBER 1	67	1	67
NUMBER 3	103	1	103
NUMBER 6	113	1	113
NUMBER 8	132	1	132
TAXIWAY CENTERLINE	1,440	1	1,440
TOTAL BLACK			3,035
TOTAL MARKING			10,451

