

LEGEND

- 650.2 NEW CONTOUR
- 650.0 EXISTING PAVEMENT
- PROPOSED PAVEMENT





FILE: PNPTXYC.dwg
 UPDATE BY: Andrew Bodine
 PLOT DATE: 1/13/2014 11:56 AM
 C-SPCR
 DNVBase_StatePlane
 C-SPAL
 BASE_PROP.GEO
 Keymap
 tempgeo

VE048

REVISIONS		
NUMBER	BY	DATE

0 1 2
 THIS BAR IS EQUAL TO 2"
 AT FULL SCALE (34X22).

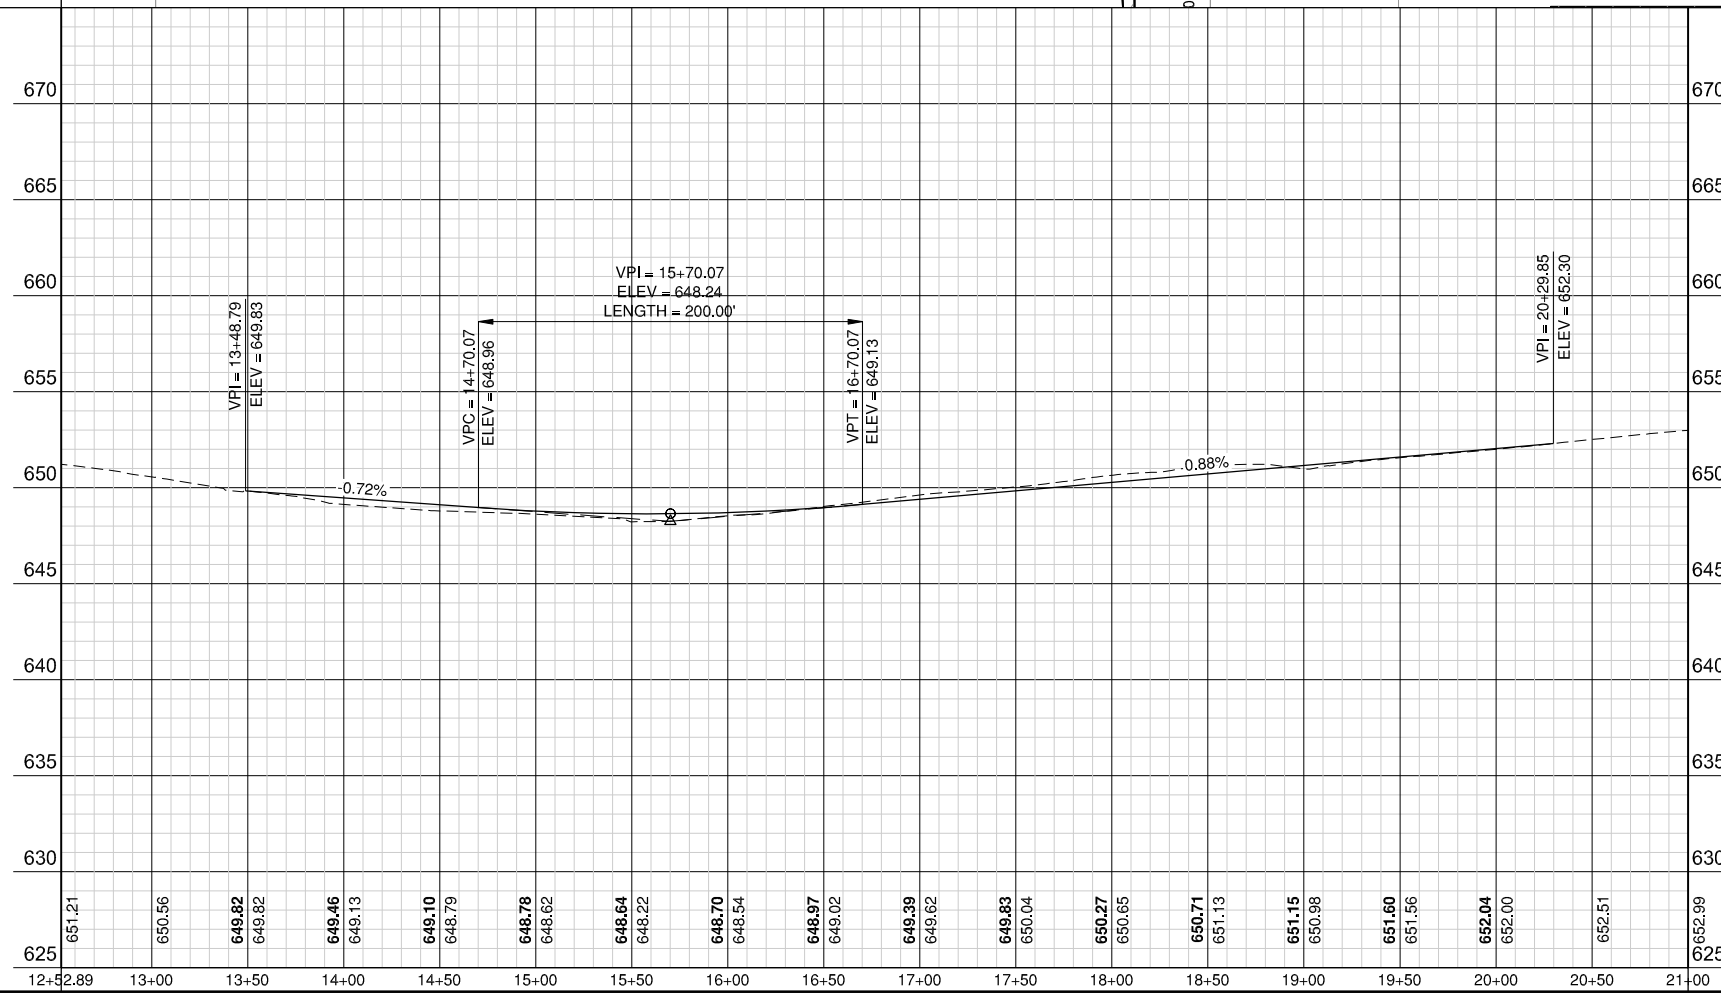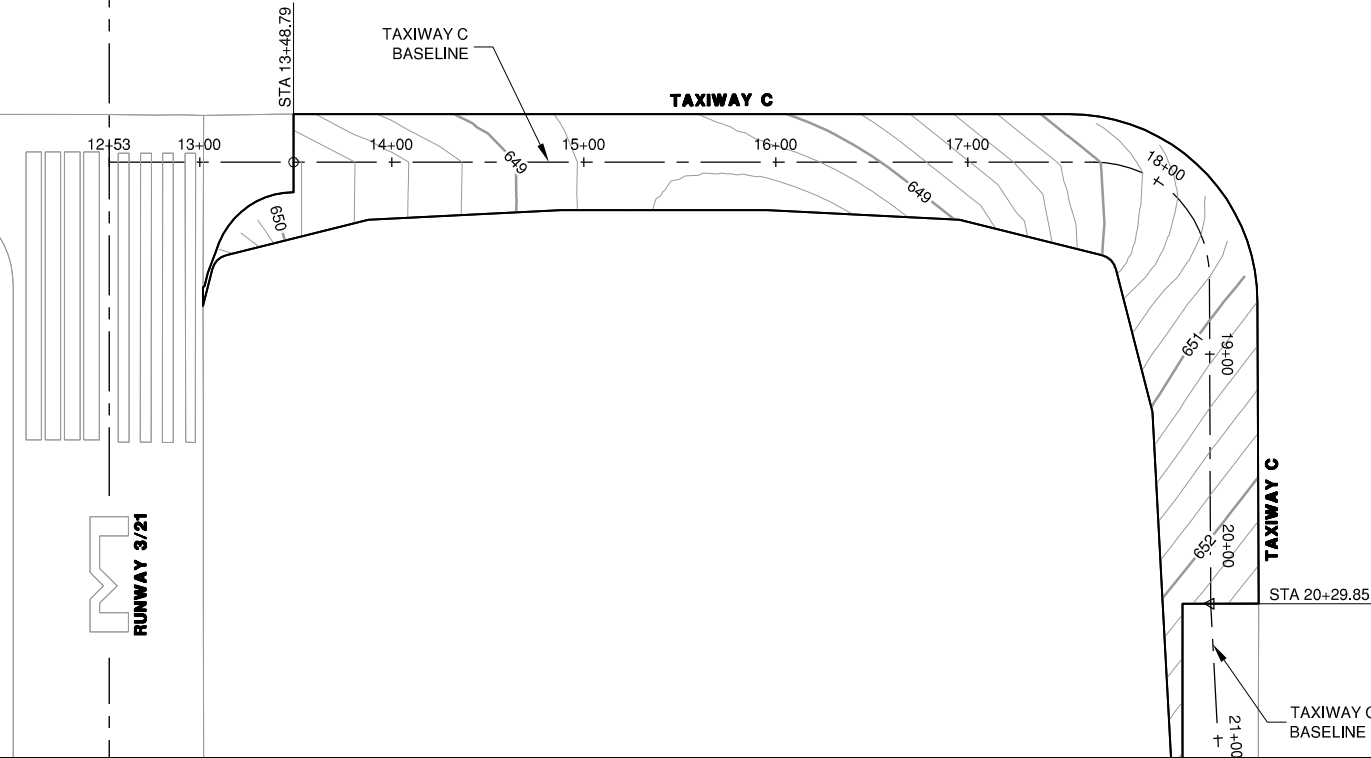

VERMILION REGIONAL AIRPORT
 VERMILION REGIONAL AIRPORT AUTHORITY
 DANVILLE, ILLINOIS

RELOCATE TAXIWAY C AND WIDEN FILLETS
 TAXIWAY C PLAN & PROFILE



DESIGN BY: AJB
 DRAWN BY: CMT
 CHECKED BY: TJH
 APPROVED BY: CET
 DATE: JANUARY 3, 2014
 JOB No: 120420100

IL PROJ. NO. DNV-4229
 SBG PROJ. NO. 3-17-SBGP-XX