

STATE OF ILLINOIS  
DEPARTMENT OF TRANSPORTATION

F.A.I. RTE.	SECTION	COUNTY	TOTAL SHEETS	SHEET NO.
I-180	2017-1 WEED SPRAY	BUREAU	5	1
		ILLINOIS	CONTRACT NO. 66H02	

INDEX OF SHEETS

- 1 COVER SHEET
- 2 GENERAL NOTES
- 3 SUMMARY OF QUANTITIES
- 4-5 HERBICIDE RESTRICTION MAPS

# PROPOSED HIGHWAY PLANS



FAI 180 (I-180)  
SECTION: 2017-1 WEED SPRAY

BUREAU COUNTY

C-93-026-17

LIST OF ILLINOIS DOT HIGHWAY STANDARDS

- 701101-05 OFF-ROAD OPERATIONS MULTILANE, 15' (4.5 m) TO 24" (600 mm) FROM PAVEMENT EDGE
- 701106-02 OFF-ROAD OPERATIONS, MULTILANE, MORE THAN 15' (4.5 m) AWAY
- 701426-09 LANE CLOSURE, MULTILANE INTERMITTENT OR MOVING OPERATION, FOR SPEEDS ≥ 45 MPH
- 701901-06 TRAFFIC CONTROL DEVICES

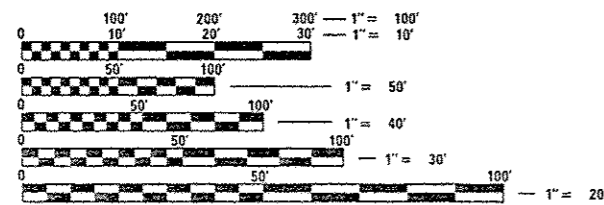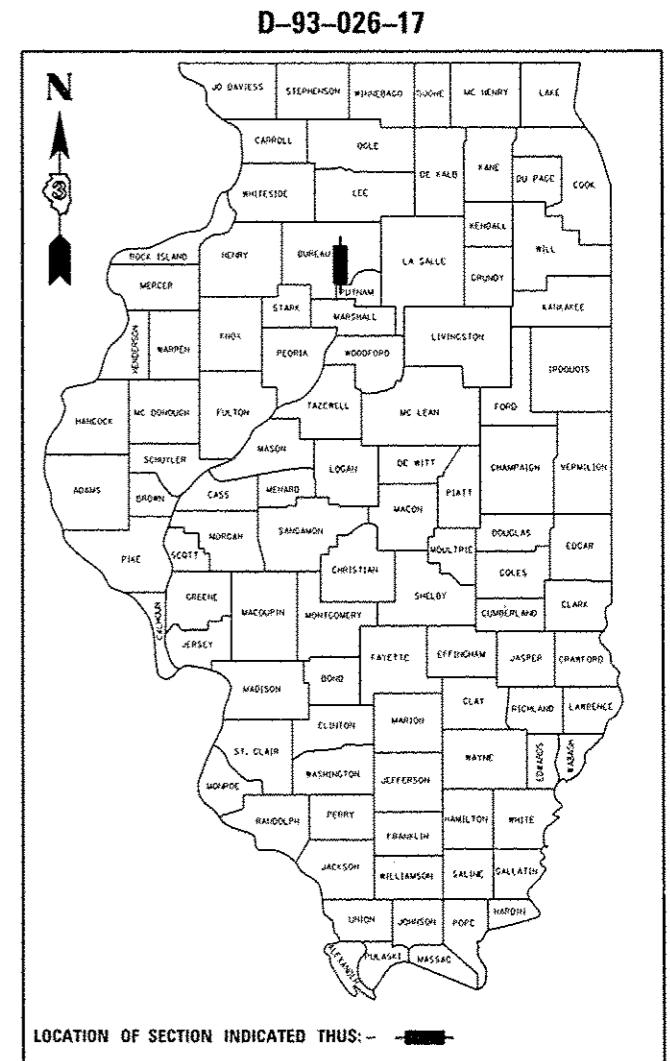


FULL SIZE PLANS HAVE BEEN PREPARED USING STANDARD ENGINEERING SCALES. REDUCED SIZED PLANS WILL NOT CONFORM TO STANDARD SCALES. IN MAKING MEASUREMENTS ON REDUCED PLANS, THE ABOVE SCALES MAY BE USED.

J.U.L.I.E.  
JOINT UTILITY LOCATION INFORMATION FOR EXCAVATION  
1-800-892-0123  
OR 811

DISTRICT 3 (815) 434-6131  
PROJECT ENGINEER: DAVE ALEXANDER, P.E.  
UNIT CHIEF: DARCY CARPENTER

CONTRACT NO. 66H02

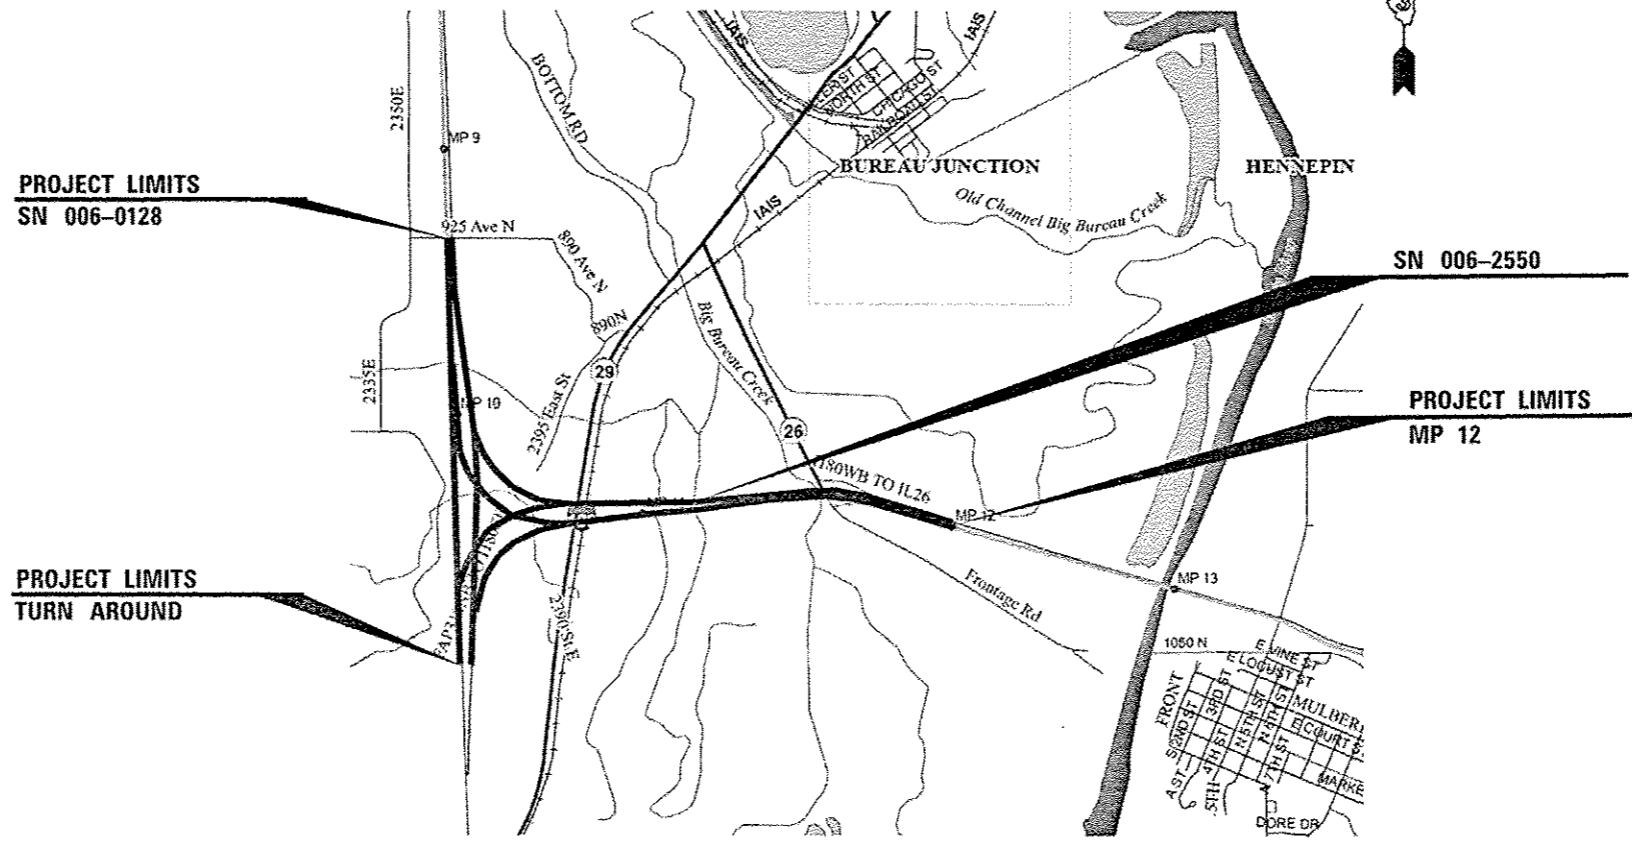

LOCATION MAP - NOT TO SCALE

FUNCTIONAL CLASSIFICATION: INTERSTATE  
2015 ADT's  
ADT = 3550 SU = 5.6% MU = 11.3% PV = 83.1%

STATE OF ILLINOIS  
DEPARTMENT OF TRANSPORTATION

SUBMITTED 12-15-2016  
*Kevin Marchek*  
REGION ENGINEER

Jan 27 2017  
*Maween M. Addis*  
ENGINEER OF DESIGN AND ENVIRONMENT

Jan 27 2017  
*Maureen M. Addis*  
DIRECTOR OF PROGRAM DEVELOPMENT

PRINTED BY THE AUTHORITY  
OF THE STATE OF ILLINOIS

REV

GENERAL NOTES

ANY REFERENCE TO A STANDARD IN THESE PLANS SHALL BE INTERPRETED TO MEAN THE EDITION AS INDICATED BY THE SUBNUMBER SHOWN IN THE LIST OF STANDARDS OR THE COPY INCLUDED IN THESE PLANS.

THE FOLLOWING RATES OF APPLICATION HAVE BEEN USED IN CALCULATING PLAN QUANTITIES:

HERBICIDE / INGREDIENTS	APPLICATION RATE		PAY ITEM
MILESTONE	6	OUNCES / ACRE	WEED CONTROL, BROADLEAF IN TURF
IMPROVED SURFACTANT	1	QUART / 100 GALLONS OF WATER	N/A
WATER	30	GALLONS MINIMUM / ACRE	N/A

COMMITMENTS: NONE

STATE OF ILLINOIS  
DEPARTMENT OF TRANSPORTATION  
DISTRICT THREE  
AS BUILT INFORMATION

STATE OF ILLINOIS  
DEPARTMENT OF TRANSPORTATION  
DISTRICT THREE

PREPARED BY: Tom Brown  
DISTRICT STUDIES & PLANS ENGINEER

DATE: 12-15-16

EXAMINED BY: Robert H. Jones  
DISTRICT CONSTRUCTION ENGINEER

John Phillips  
DISTRICT MATERIALS ENGINEER

Tom Brown 12/15/16  
DISTRICT OPERATIONS ENGINEER

START & END DATES  
OF CONSTRUCTION:

INSPECTORS:

STATE OF ILLINOIS  
DEPARTMENT OF TRANSPORTATION

GENERAL NOTES

F.A.I. RTE.	SECTION	COUNTY	TOTAL SHEETS	SHEET NO.
1-180	2017-1 WEED SPRAY	BUREAU	5	2

CONTRACT NO. 66H02

ILLINOIS NON FED. AID PROJECT

FILE NAME *	USER NAME *	DESIGNED -	REVISED -
c:\pe_work\p\idat\carpentardj\d8580485\0366H02 sht-cover and general notes.dgn	carpentardj	DRAWN -	REVISED -
		CHECKED -	REVISED -
		DATE -	REVISED -


SCALE: SHEET OF SHEETS STA. TO STA.

6631238

CODE NO.	ITEM	UNIT	TOTAL QUANTITY	CONSTR. CODE	
				ROADWAY	100% STATE
67100100	MOBILIZATION	LSUM	1		1
K0029618	WEED CONTROL, BROADLEAF IN TURF	GALLON	15		15

2

FILE NAME :	USER NAME : carporterdj	DESIGNED -	REVISED -	<b>STATE OF ILLINOIS DEPARTMENT OF TRANSPORTATION</b>	<b>SUMMARY OF QUANTITIES</b>				F.A.I. RTE.	SECTION	COUNTY	TOTAL SHEETS	SHEET NO.
pw\1\084EBIDINTEC.illinois.gov\FWIDOT\Documents\DOT Offices\District 3\Projects\0366\DRAWING\0366H02-shc-300.dgn	DRAWN	REVISED -	REVISED -						1-180	2017-1 WEED SPRAY	BUREAU	5	3
PLOT SCALE : 1/8" = 1' / in.	CHECKED -	REVISED -	REVISED -		CONTRACT NO. 66H02								
PLOT DATE : 12/15/2016	DATE -	REVISED -	REVISED -		ILLINOIS FED. AID PROJECT								

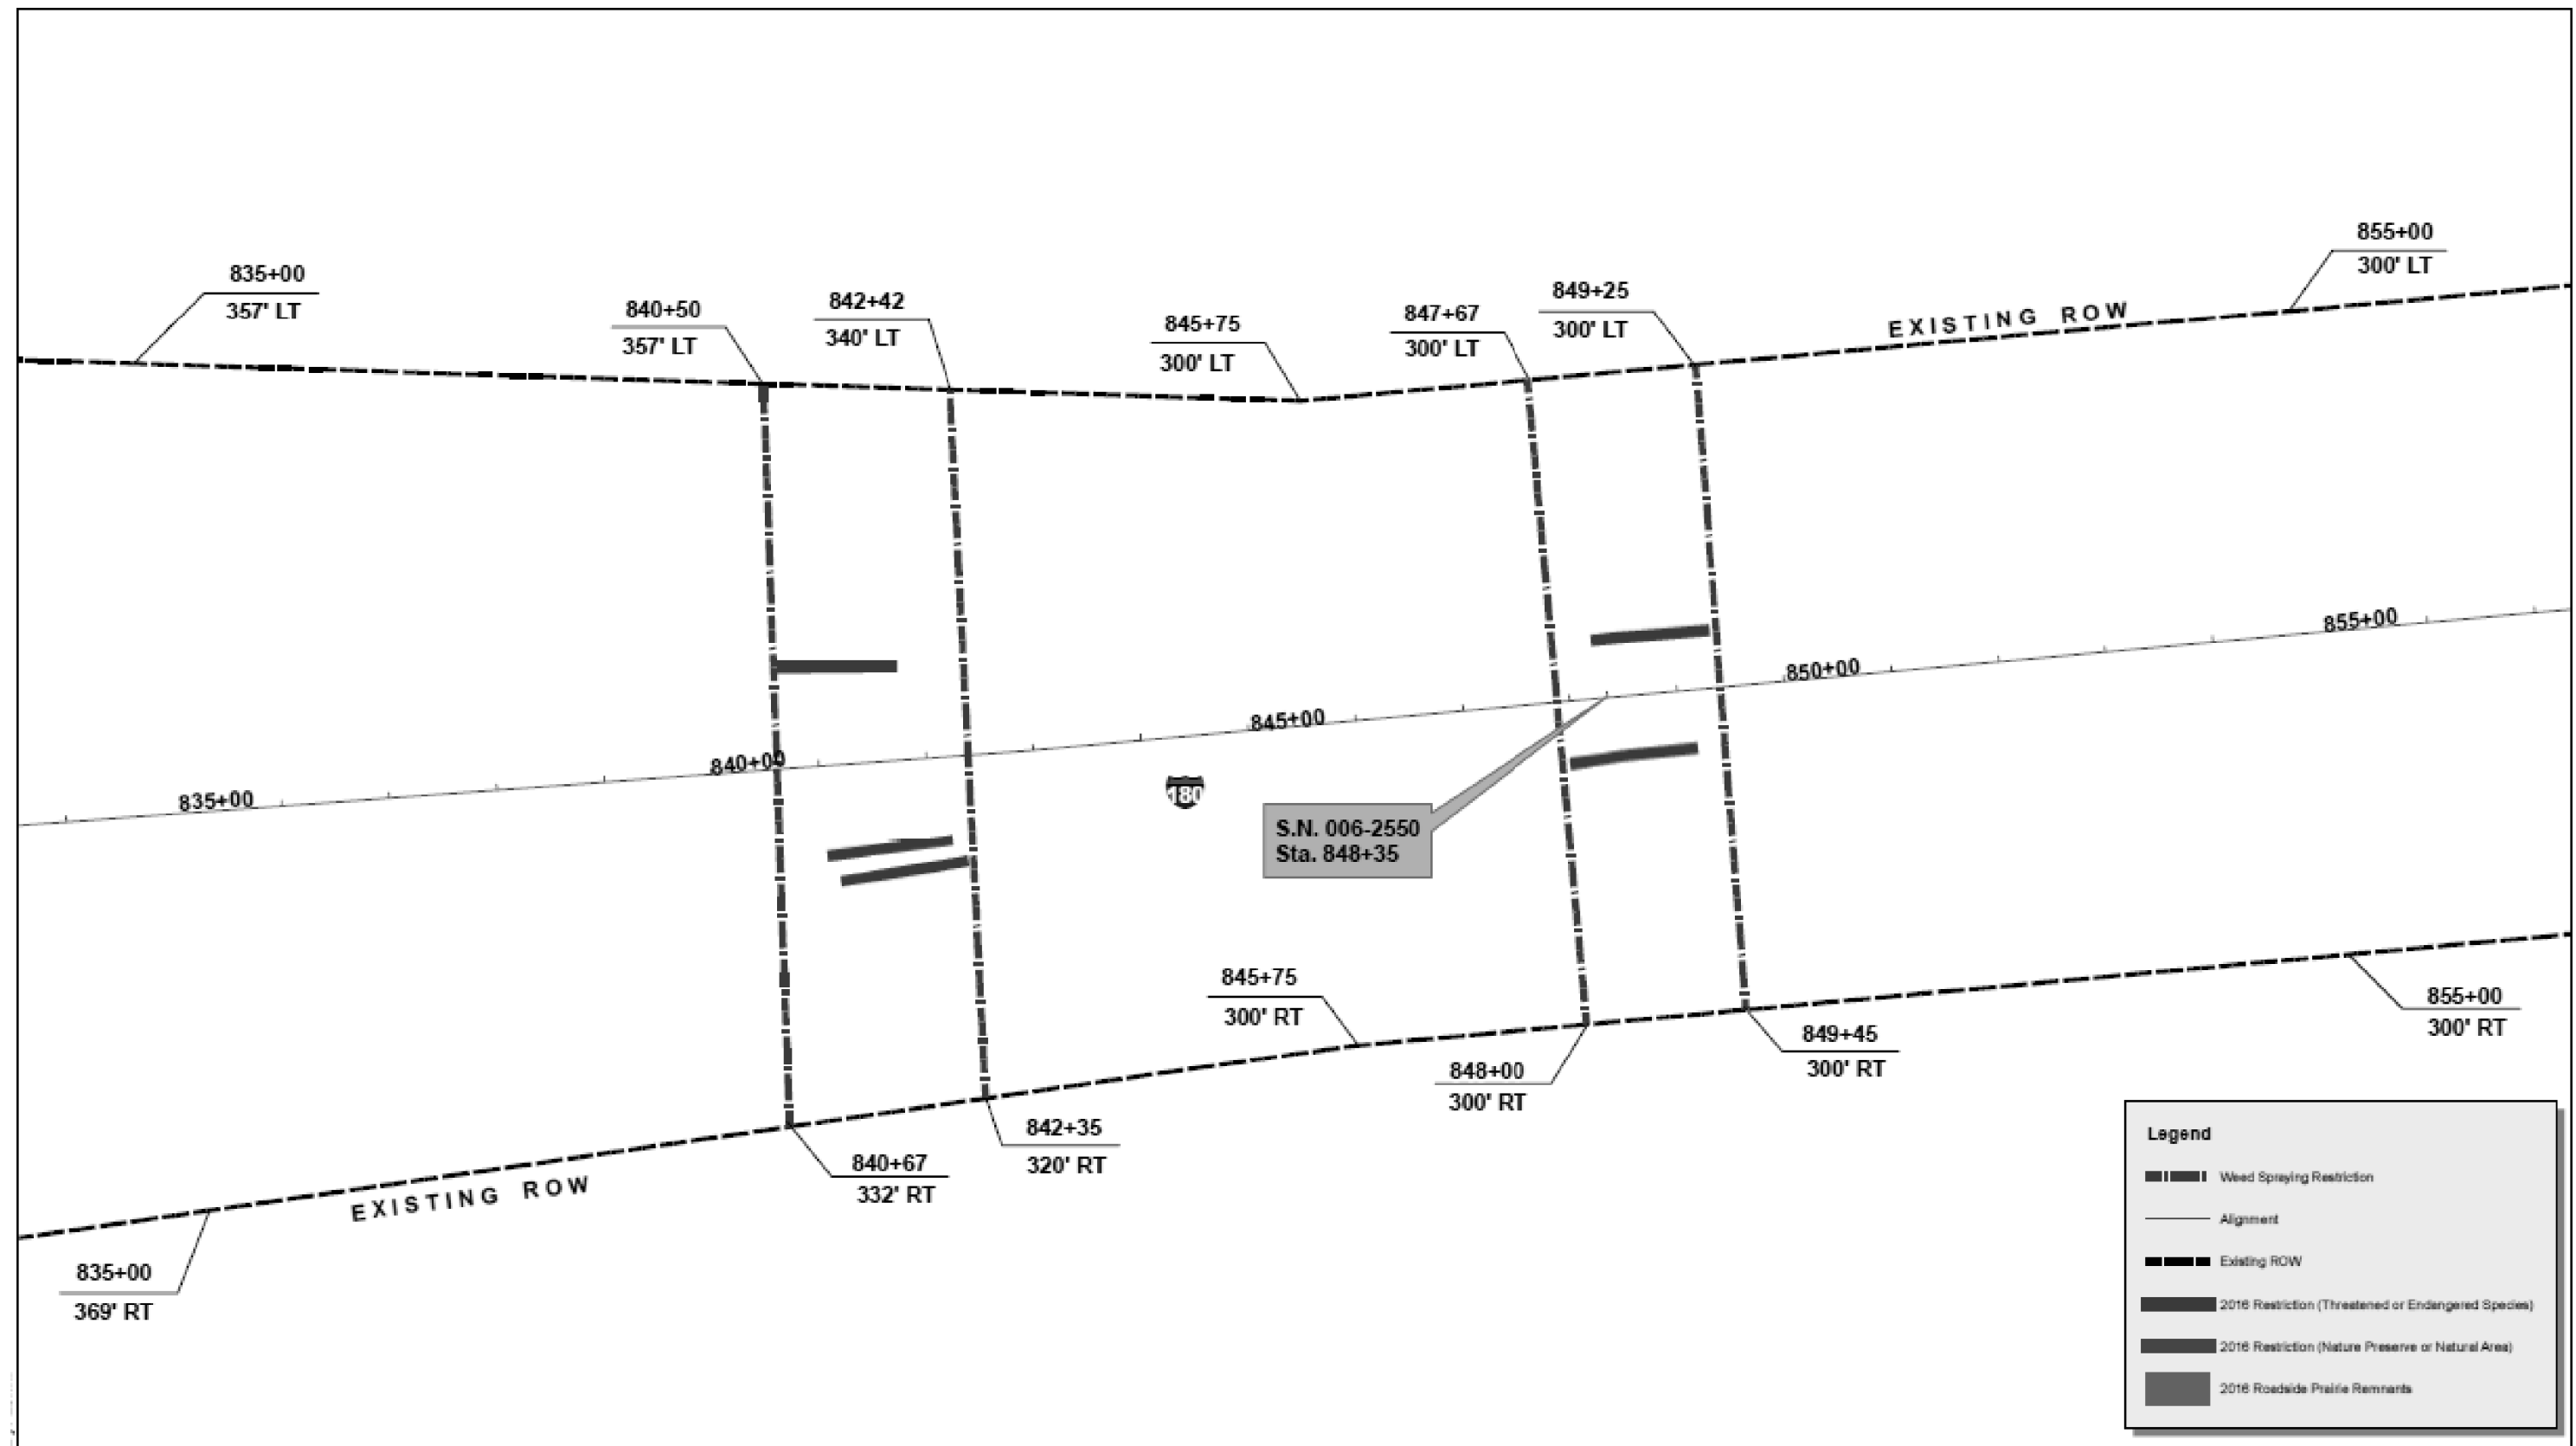

THE AREAS SHOWN MUST BE HAND SPRAYED ACCORDING TO THE SPECIAL PROVISIONS

FILE NAME =	USER NAME = carpenterdj	DESIGNED -	REVISED -
pw:\IL\084EBIDINTEG\illinois.gov\PWIDOT\Documents\DOT Offices\District 3\Projects\0366\DRAWING\0366\02-shr-details.dgn		CHECKED -	REVISED -
Default	PLOT DATE = 12/12/2016	DATE -	REVISED -

STATE OF ILLINOIS  
DEPARTMENT OF TRANSPORTATION

HERBICIDE RESTRICTION MAP

SCALE: SHEET OF SHEETS STA. TO STA.

F.A.I. RTE.	SECTION	COUNTY	TOTAL SHEETS	SHEET NO.
180	2017-1 WEED SPRAY	BUREAU	4	4
CONTRACT NO. 66H02			ILLINOIS FED. AID PROJECT	

