



LOCATION 2  
SN 082-0056

R 7 W

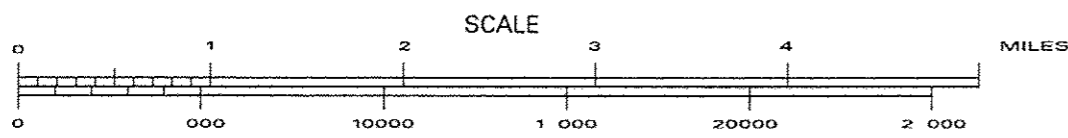

T 1 N

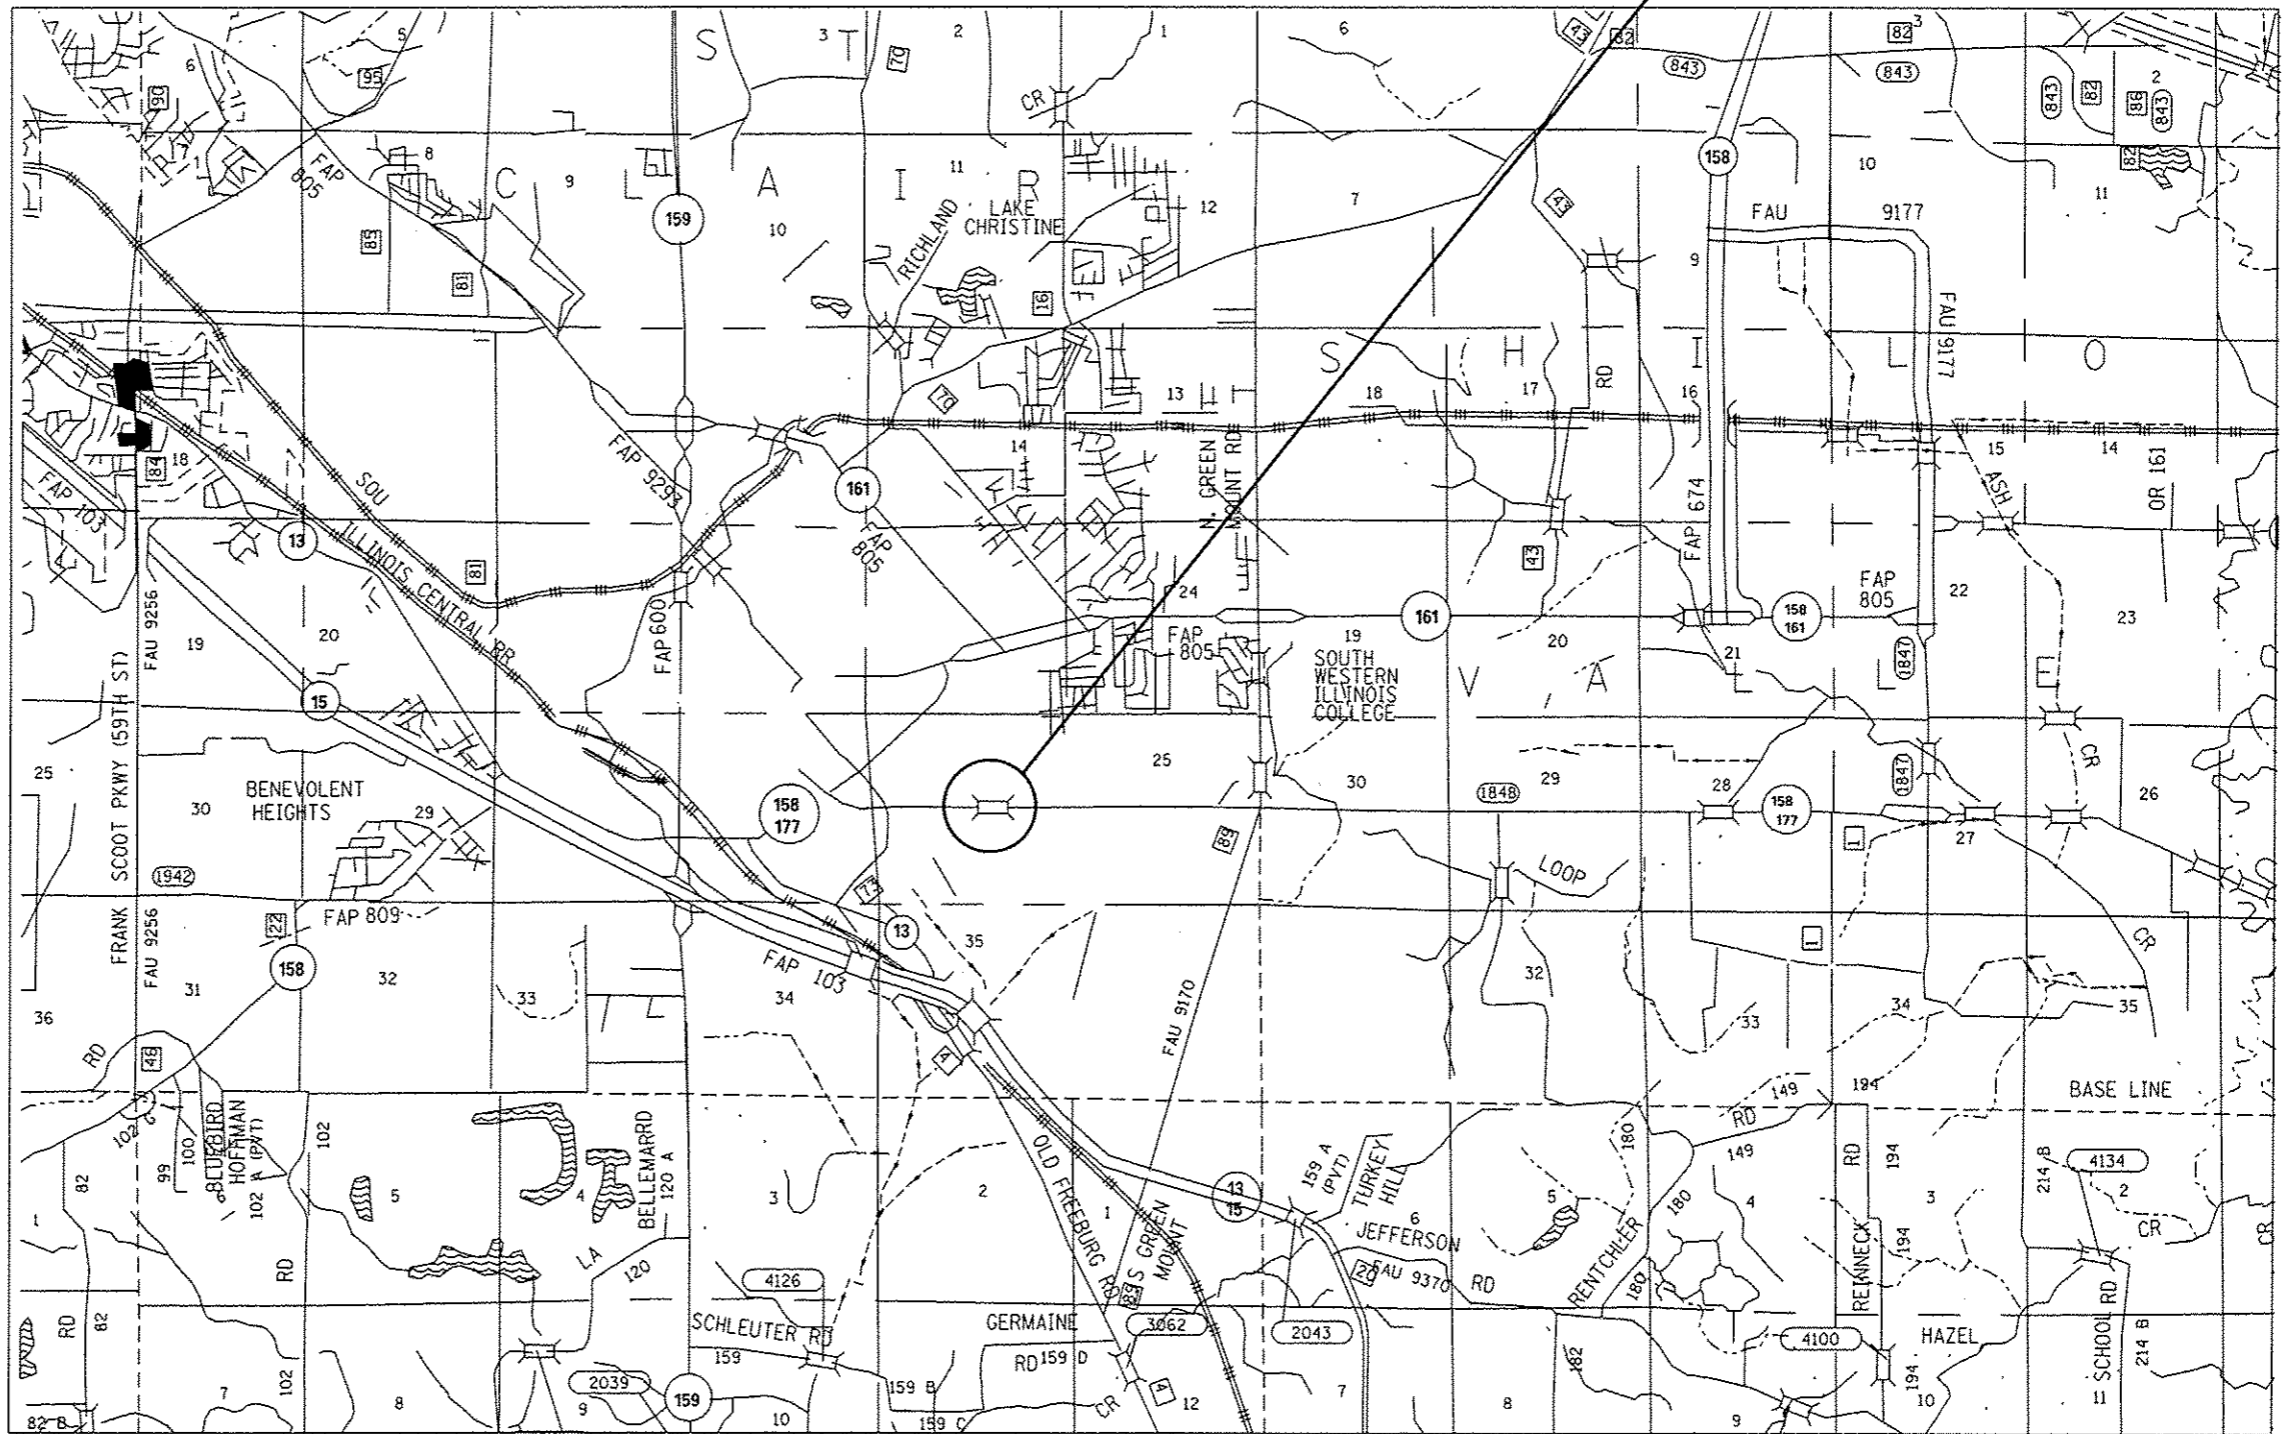

REVISOR'S MARK: A triangle with a vertical line through it. REVISED SHEET 2-21-2017

MADISON, ST. CLAIR

FILE NAME : p:\11084EBID\INTEG.illinois.gov\PI\DOT\Documents\DOT Offices\District 8\Projects\087-DRAWING\084EBID\084EBID\087-66-sht-cover		DESIGNED -	REVISED -	<b>STATE OF ILLINOIS DEPARTMENT OF TRANSPORTATION</b>	<b>LOCATION 2 MAP</b>		F.A. RTE.	SECTION	COUNTY	TOTAL SHEETS	SHEET NO.	
PLOT SCALE = 100.0000' / 1"		CHECKED -	REVISED -		SCALE:	SHEET NO.	OF SHEETS	STA.	TO STA.	ILLINOIS	11	5
PLOT DATE = 2/21/2017		DATE -	REVISED -		FED. ROAD DIST. NO.					CONTRACT NO. 76J66		
					ILLINOIS FED. AID PROJECT							