



STAGE I REMOVAL & CONSTRUCTION

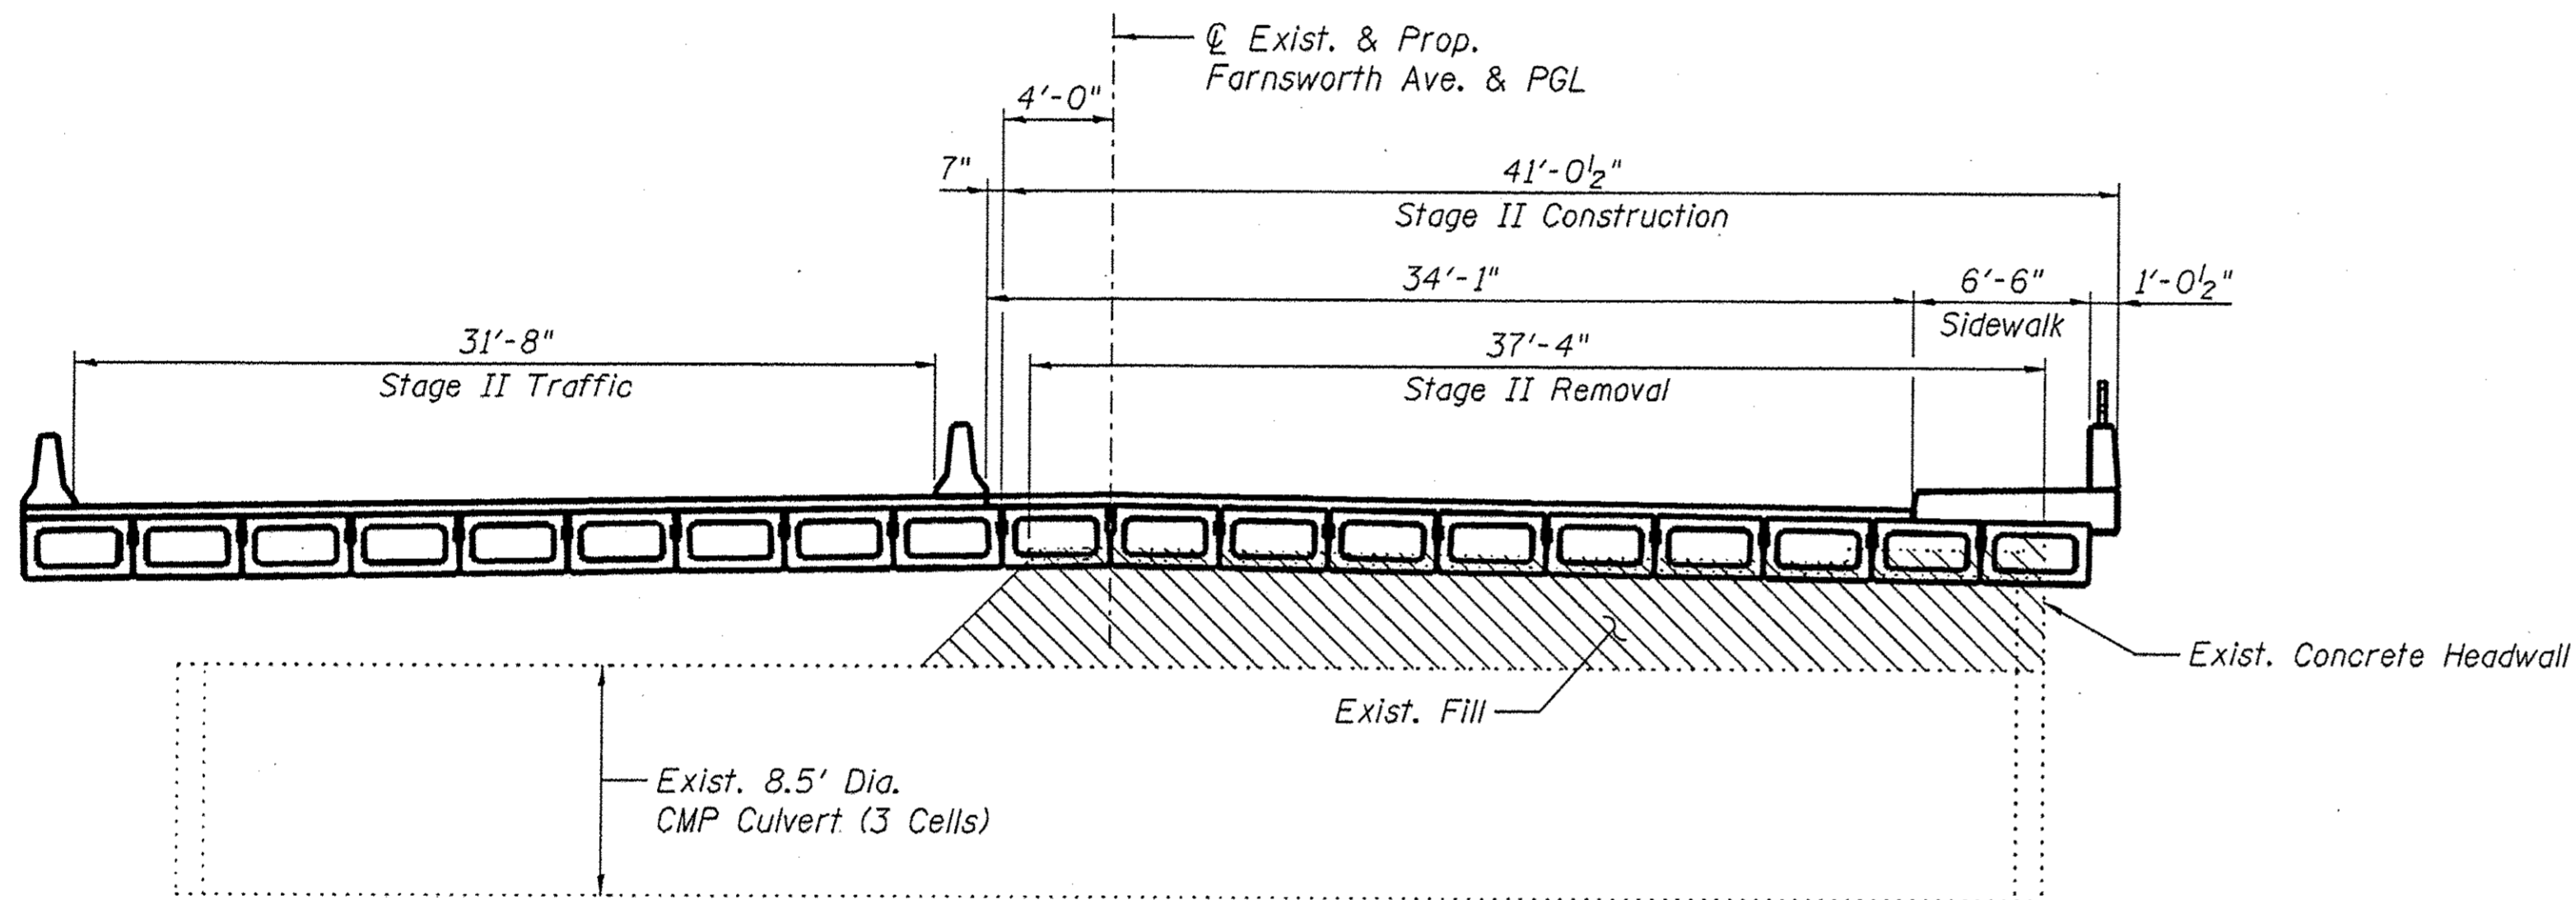

STAGE II REMOVAL & CONSTRUCTION

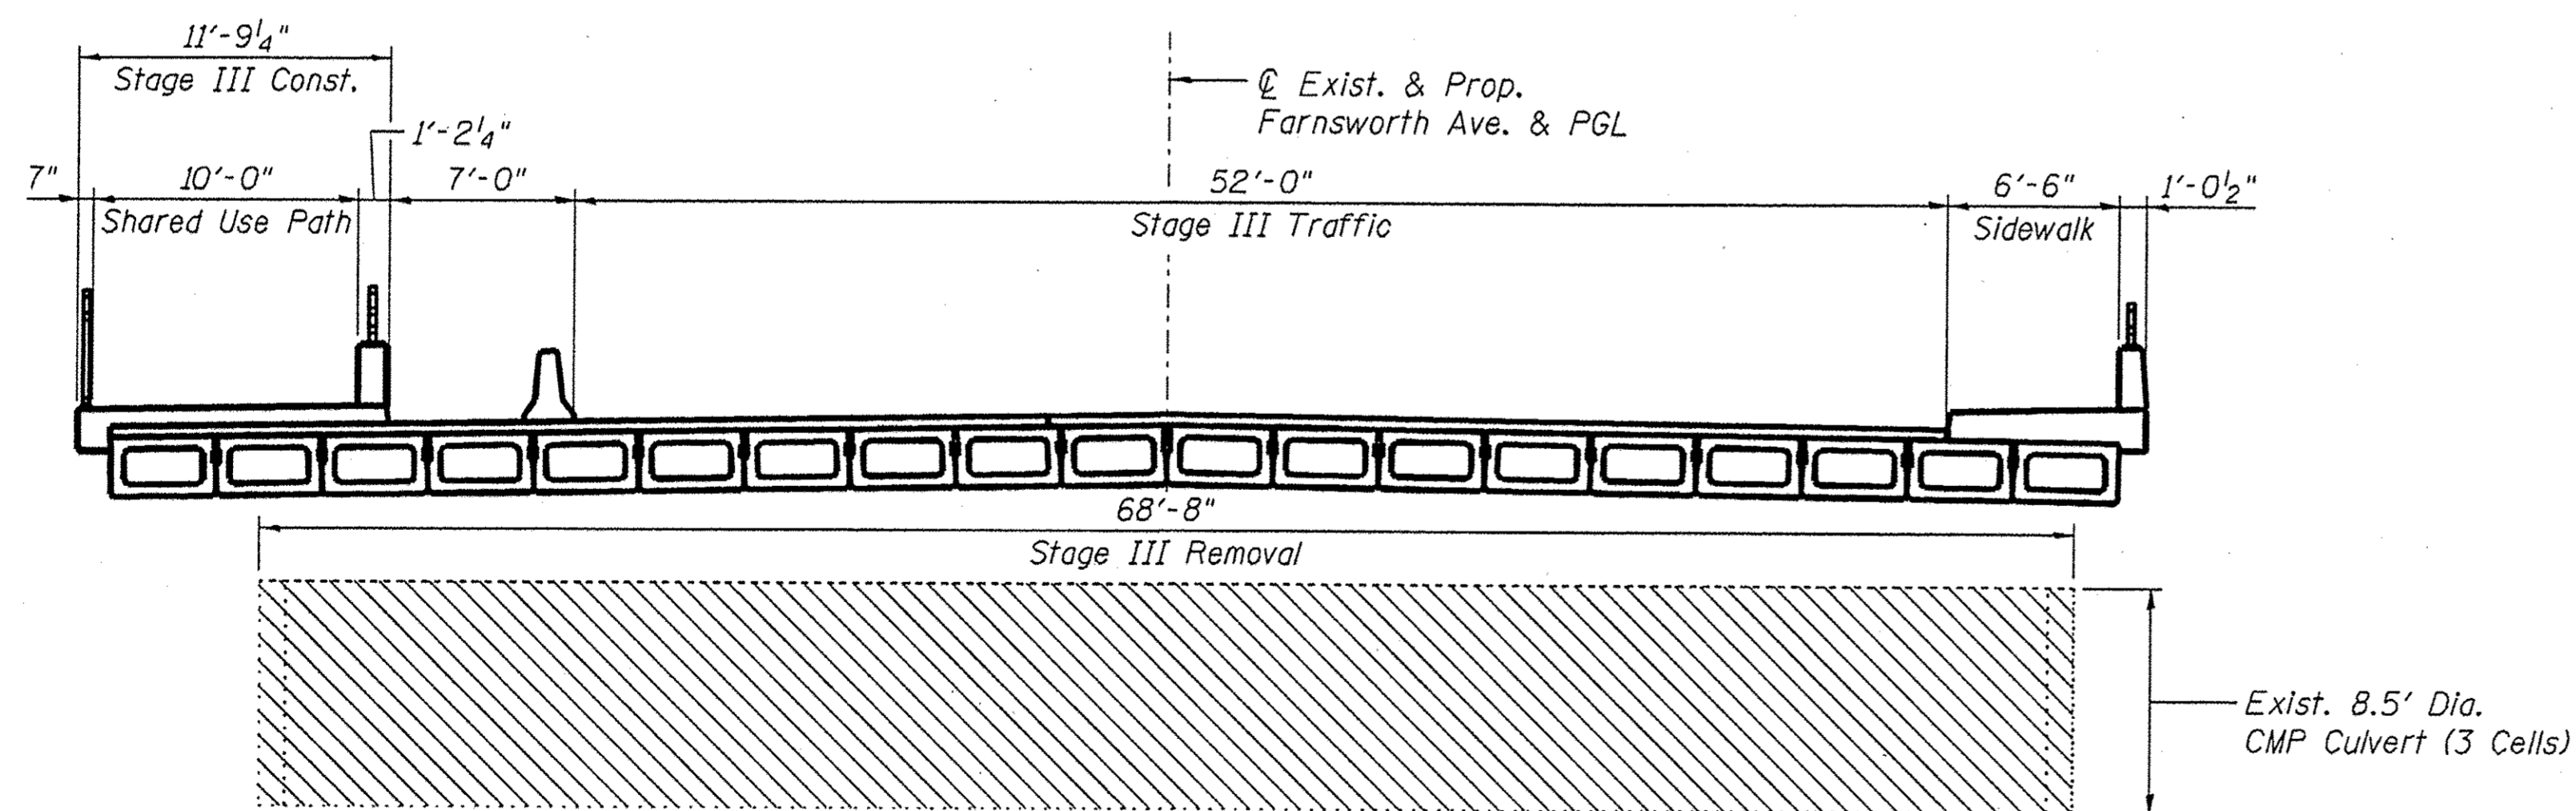

STAGE III REMOVAL & CONSTRUCTION

Indicates Removal

NOTES:

1. All Cross Sections looking North.
2. Cost of removing existing sidewalks, parapet, railing, fill, headwalls, wingwalls and CMP culvert and cost of excavating between CMP culvert and the limits of Structure Excavation for the proposed abutments is included with Removal of Existing Structures.
3. For quantity of Temporary Concrete Barrier see Roadway Plans.
4. Existing dimensions shall be verified in field.

benesch
 Alfred Benesch & Company
 205 North Michigan Avenue, Suite 2400
 Chicago, Illinois 60601
 312-565-0450 Job No. 10239.01

FILE NAME =	USER NAME = dsoehrman	DESIGNED - DMS	REVISED - 2/24/2017 DMS
8456027-61D28-004_Staging.dgn	PLOT SCALE =	CHECKED - MRB	REVISED -
	PLOT DATE = 2/24/2017	DRAWN - RMG/DMS	REVISED -
		CHECKED - MRB	REVISED -

**STATE OF ILLINOIS
 DEPARTMENT OF TRANSPORTATION**

**STAGING DETAILS
 STRUCTURE NO. 045-6027**

SHEET NO. 54 OF 528 SHEETS

F.A.P. RTE.	SECTION	COUNTY	TOTAL SHEETS	SHEET NO.
360	13-00302-00-BR	KANE	109	58
CONTRACT NO. 61D28				

ILLINOIS FED. AID PROJECT

I:\chicago\10200s\10239.00\Eng_Docs\Farnsworth_Over_Indian_Creek\Final\0456027-61D28-004_Staging.dgn 8:37:46 AM 2/24/2017