


DATE _____
 BY _____
 SUPERVISOR _____
 PLOTTED _____
 TEMPLATE _____
 AREAS _____
 CHECKED _____
 NO. _____

DATE _____
 BY _____
 SUPERVISOR _____
 PLOTTED _____
 TEMPLATE _____
 AREAS _____
 CHECKED _____
 NO. _____

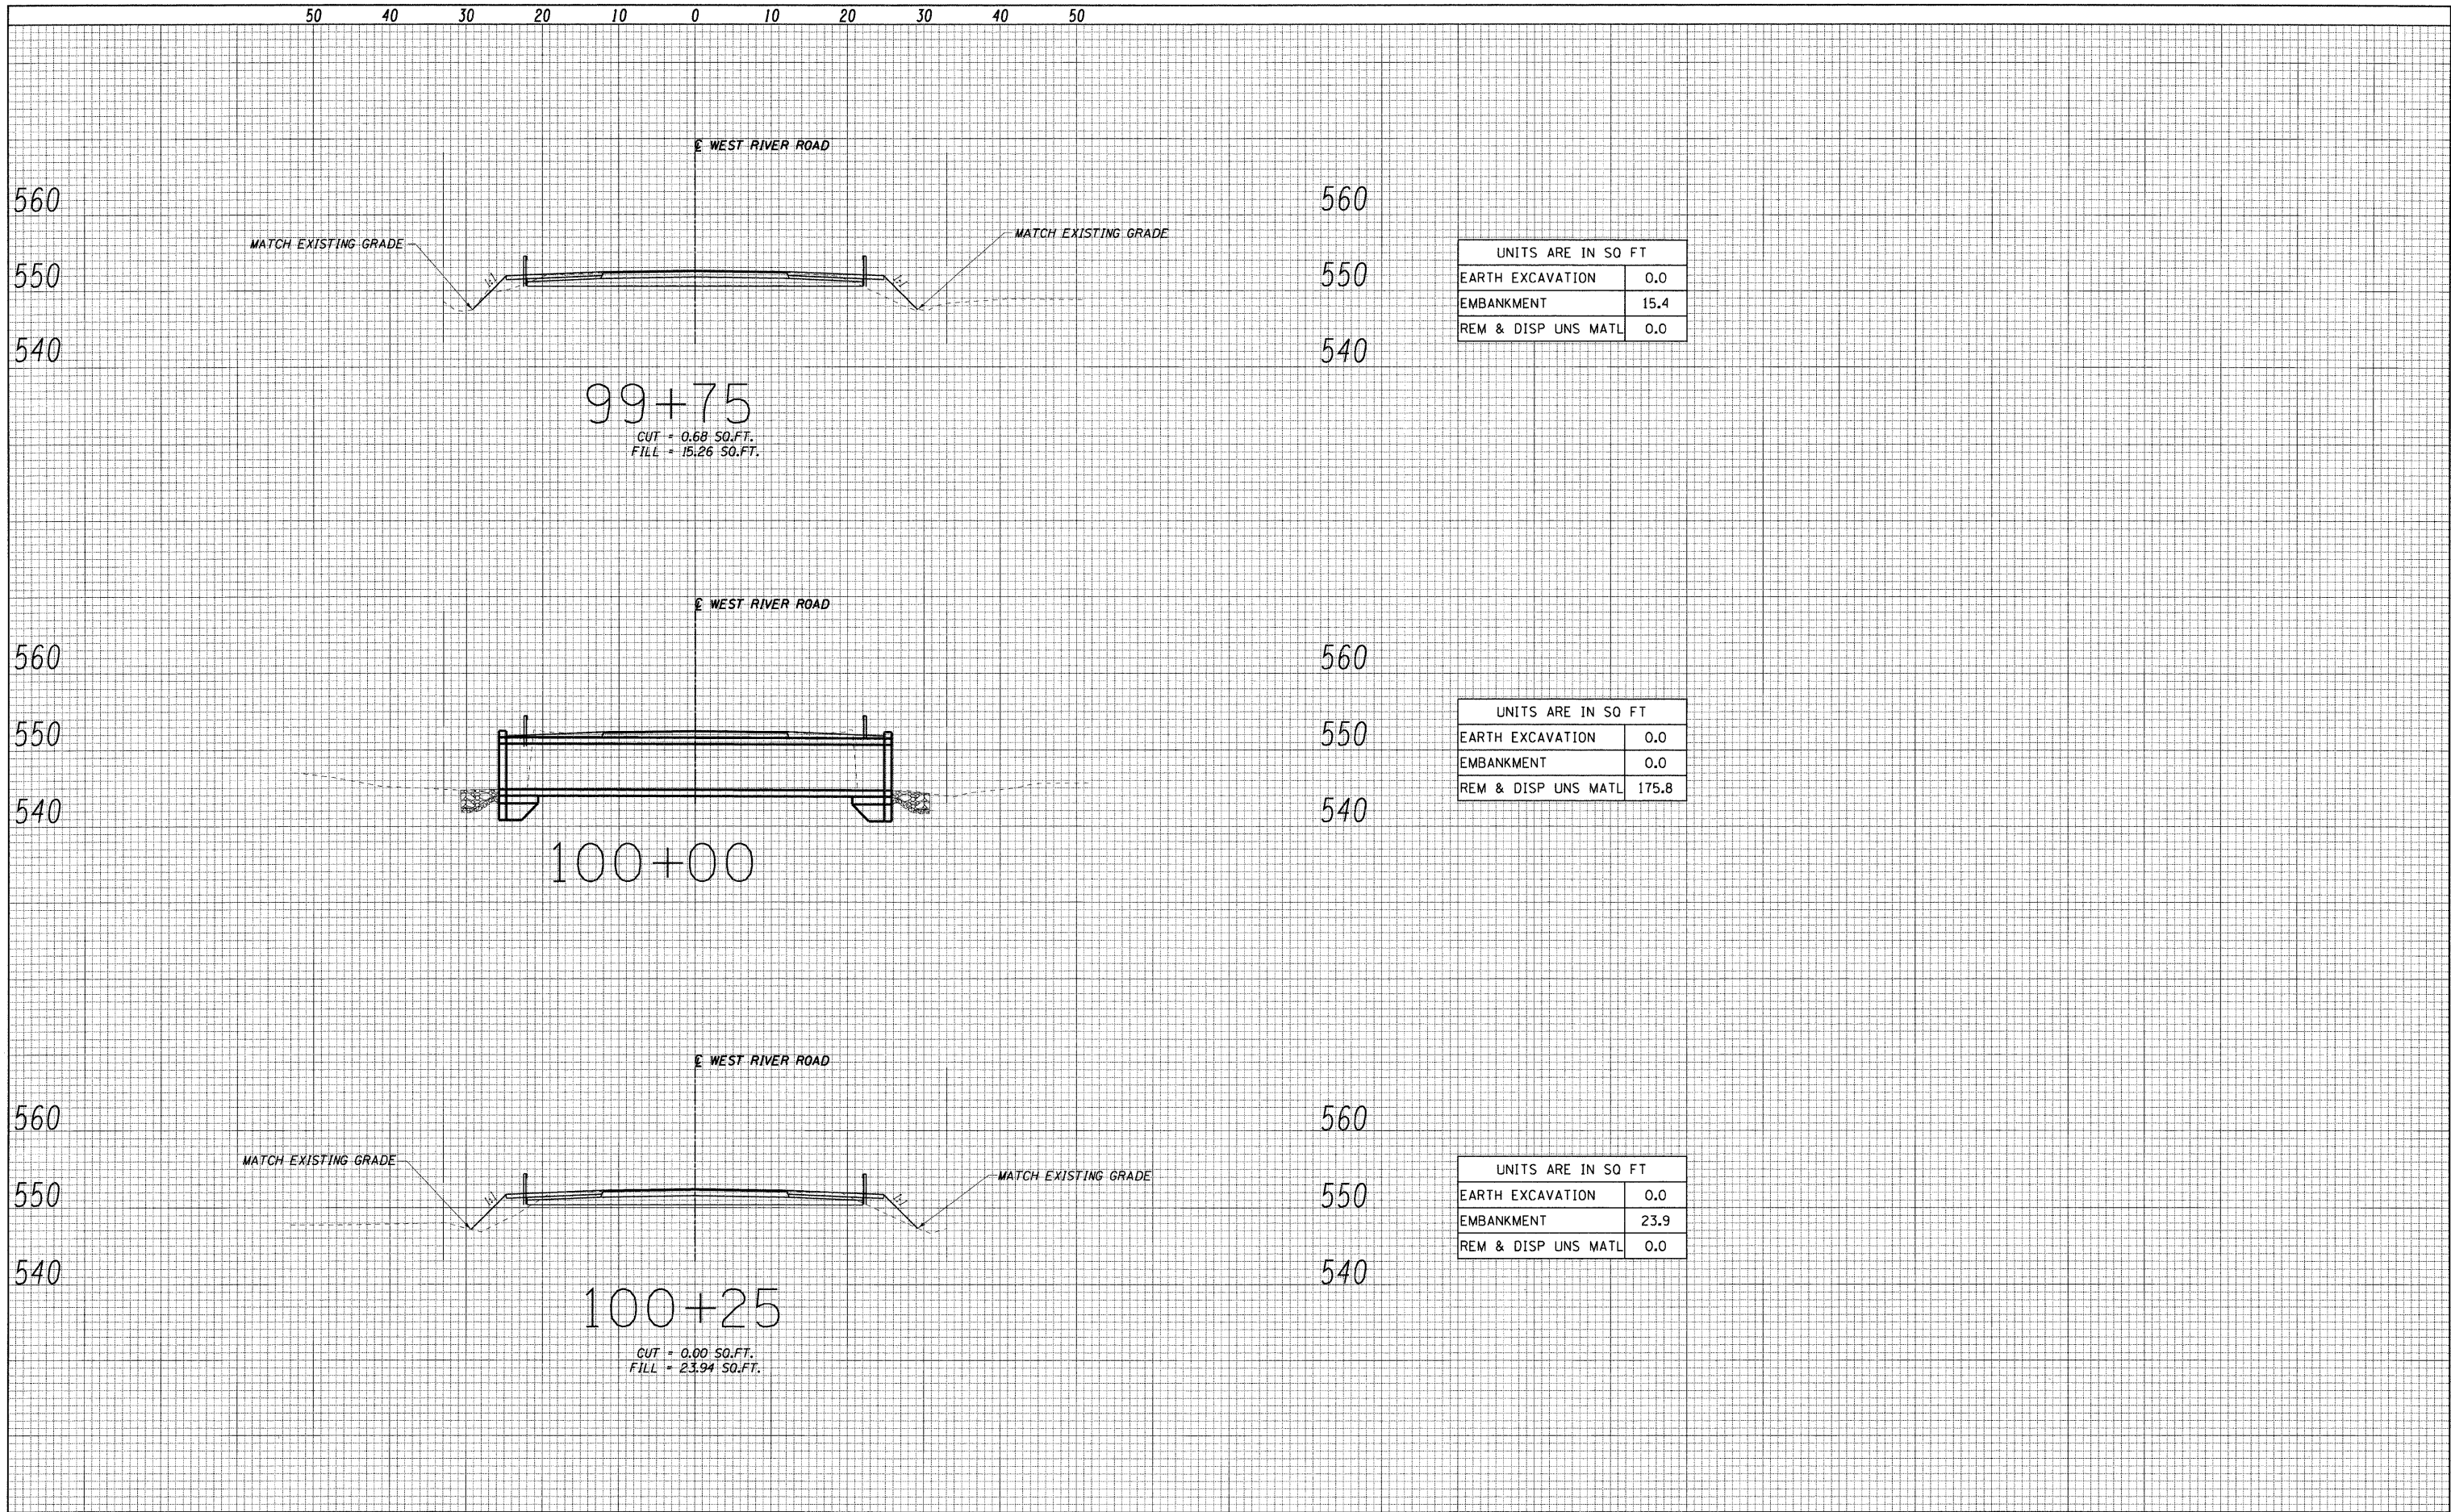

UNITS ARE IN SO FT	
EARTH EXCAVATION	0.0
EMBANKMENT	15.4
REM & DISP UNS MATL	0.0

UNITS ARE IN SO FT	
EARTH EXCAVATION	0.0
EMBANKMENT	0.0
REM & DISP UNS MATL	175.8

UNITS ARE IN SO FT	
EARTH EXCAVATION	0.0
EMBANKMENT	23.9
REM & DISP UNS MATL	0.0