


I-55 EB ENTRANCE RAMP

IL RTE. 43 (HARLEM AVE.)

I-55 WB ENTRANCE RAMP


CANAL BANK DR.

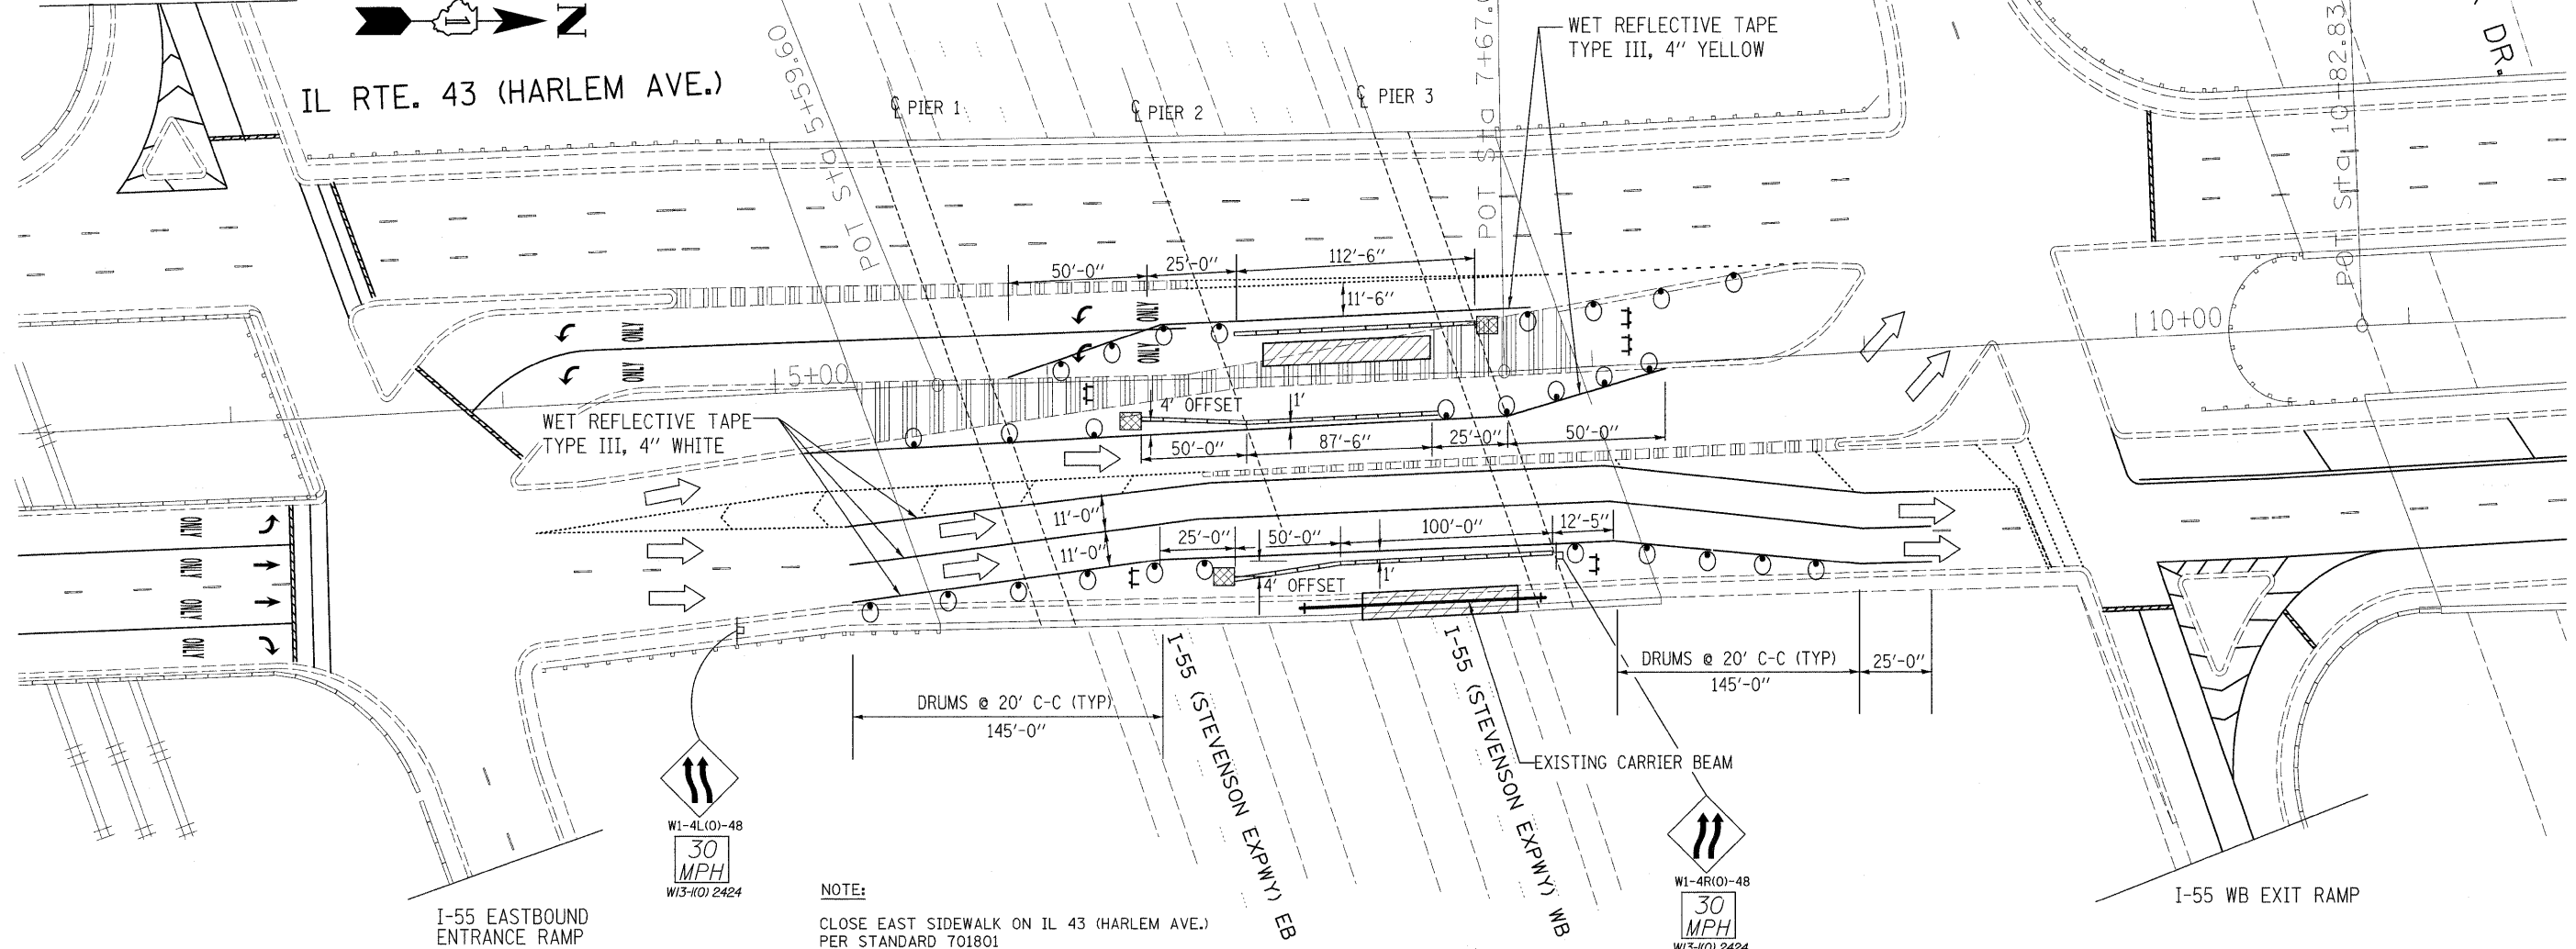

NOTE:
CLOSE EAST SIDEWALK ON IL 43 (HARLEM AVE.) PER STANDARD 701801
COST OF TRAFFIC CONTROL ITEMS SHOWN ON THIS SHEET ARE INCLUDED IN THE COST OF "TRAFFIC CONTROL AND PROTECTION SPECIAL".

LEGEND

- TEMPORARY IMPACT ATTENUATOR
- TRAFFIC DIRECTION
- WORK AREA
- TYPE III BARICADE WITH FLASHING LIGHTS
- SIGN OR SIGN W/ STEADY BURN LIGHT AS SHOWN
- DRUMS W/ STEADY BURN MONO DIRECTIONAL LIGHT
- TEMPORARY CONCRETE BARRIER
- DIRECTION INDICATOR BARRICADE WITH STEADY BURN MONO DIRECTIONAL LIGHTS

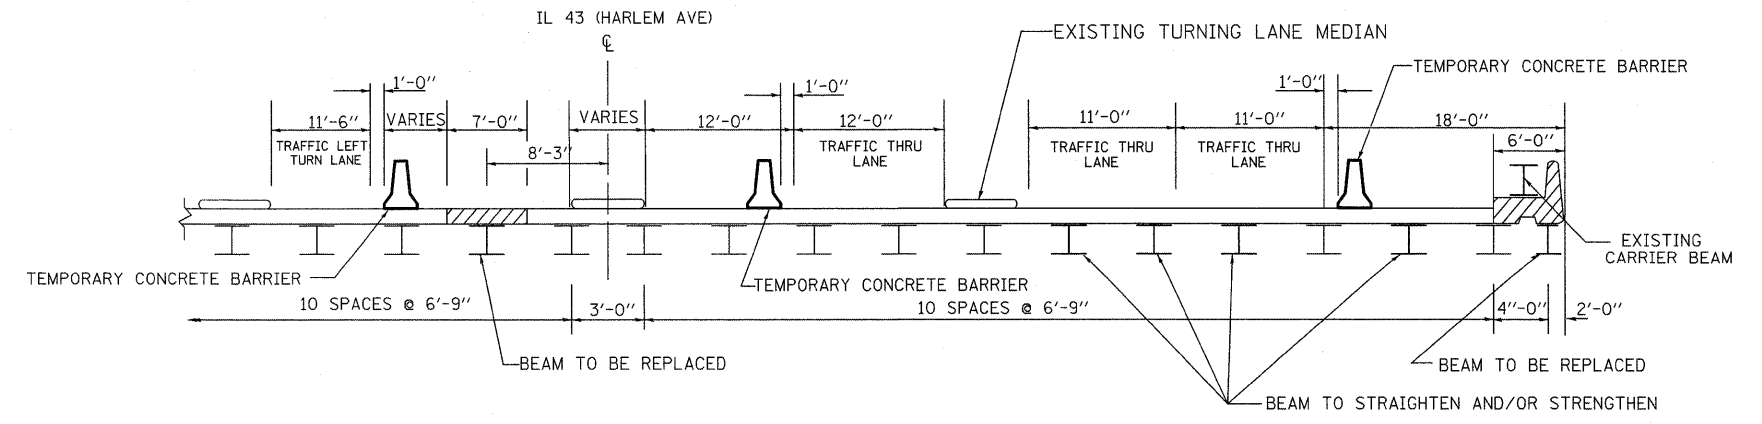

TRAFFIC STAGING
LOOKING NORTH

FILE NAME =	USER NAME = mcdjja	DESIGNED -	REVISED -	STATE OF ILLINOIS DEPARTMENT OF TRANSPORTATION	TRAFFIC CONTROL PLAN IL 43 (HARLEM AVE.) OVER I-55			F.A.P. RTE. 348	SECTION 2009-070 BR	COUNTY COOK	TOTAL SHEETS 17	SHEET NO. 11
ct:\pw\work\pwidot\mcdjja\d0163067\018148	-shht-plan.dgn	DRAWN -	REVISED -		SCALE:	SHEET NO.	OF SHEETS	STA.	TO STA.	CONTRACT NO. 60H78		
	PLOT SCALE = 50.0000' / IN.	CHECKED -	REVISED -							ILLINOIS FED. AID PROJECT		
	PLOT DATE = 12/16/2009	DATE -	REVISED -							CONTRACT NO. 60H78		