


- ① PROP. HMA SURFACE REMOVAL, 2 1/2"
- PROP. POLY. LEVELING BINDER (MM), IL-4.75, N50, 3/4"
- PROP. POLY. HMA SURFACE COURSE, MIX "F", N90, 1 3/4"

* NOTES
 REMOVAL OF EXISTING PAVEMENT MARKING
 WITHIN BRIDGE LIMITS IS INCLUDED IN
 THE COST OF PLACING NEW THERMOPLASTIC
 PVT. MK. 4"

- ② 24'x7.5'
PARKING STALLS (TYP.)

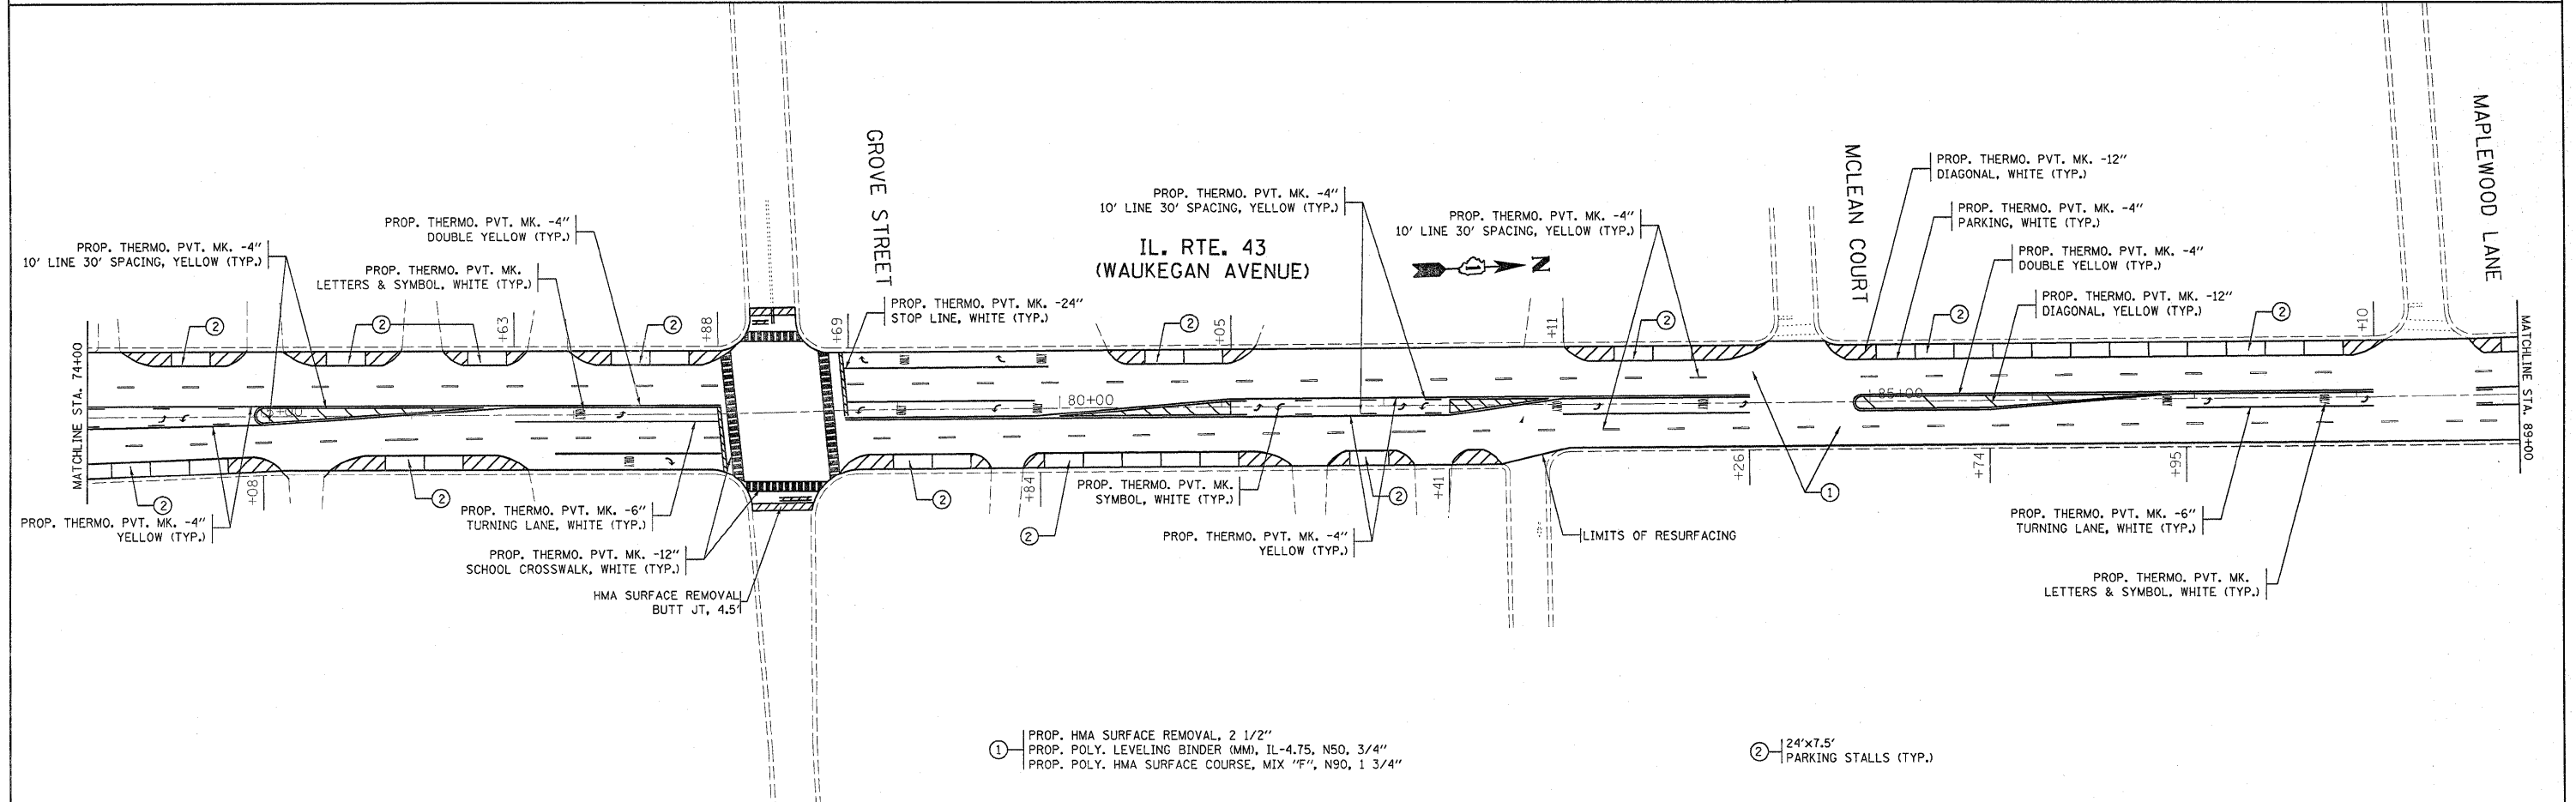

- ① PROP. HMA SURFACE REMOVAL, 2 1/2"
- PROP. POLY. LEVELING BINDER (MM), IL-4.75, N50, 3/4"
- PROP. POLY. HMA SURFACE COURSE, MIX "F", N90, 1 3/4"

- ② 24'x7.5'
PARKING STALLS (TYP.)

FILE NAME =	USER NAME = estmablek	DESIGNED -	REVISED -	STATE OF ILLINOIS DEPARTMENT OF TRANSPORTATION	IL. RTE. 43 (WAUKEGAN AVENUE) (WILLOW ROAD TO IL. RTE. 58 (GOLF ROAD) ROADWAY PLAN	F.A.P RTE.	SECTION	COUNTY	TOTAL SHEETS	SHEET NO.
es:\pw\work\pwidot\estmablek\d0147666\0194189-sht-plan.dgn	PLOT SCALE = 50.0000 ' / IN.	DRAWN -	REVISED -			348	3271 (A&B) RS-4	COOK	35	10
PLOT DATE = 12/16/2009	DATE -	CHECKED -	REVISED -			CONTRACT NO. 60101				
		DATE -	REVISED -			ILLINOIS FED. AID PROJECT				

SCALE: 1"= 50' SHEET NO. 3 OF 7 SHEETS STA. 59+00.00 TO STA. 89+00.00