


TRAFFIC SIGNAL LEGEND

	PROPOSED	EXISTING
DETECTOR LOOP		
SIGNAL HEAD		
G.S. CONDUIT IN TRENCH OR PUSHED		
SIGNAL HEAD WITH BACKPLATE		
RACEWAY FOR MAGNETIC DETECTOR, TYPE I OR II		
VEHICLE DETECTOR, NON-COMPENSATED MAGNETIC TYPE		

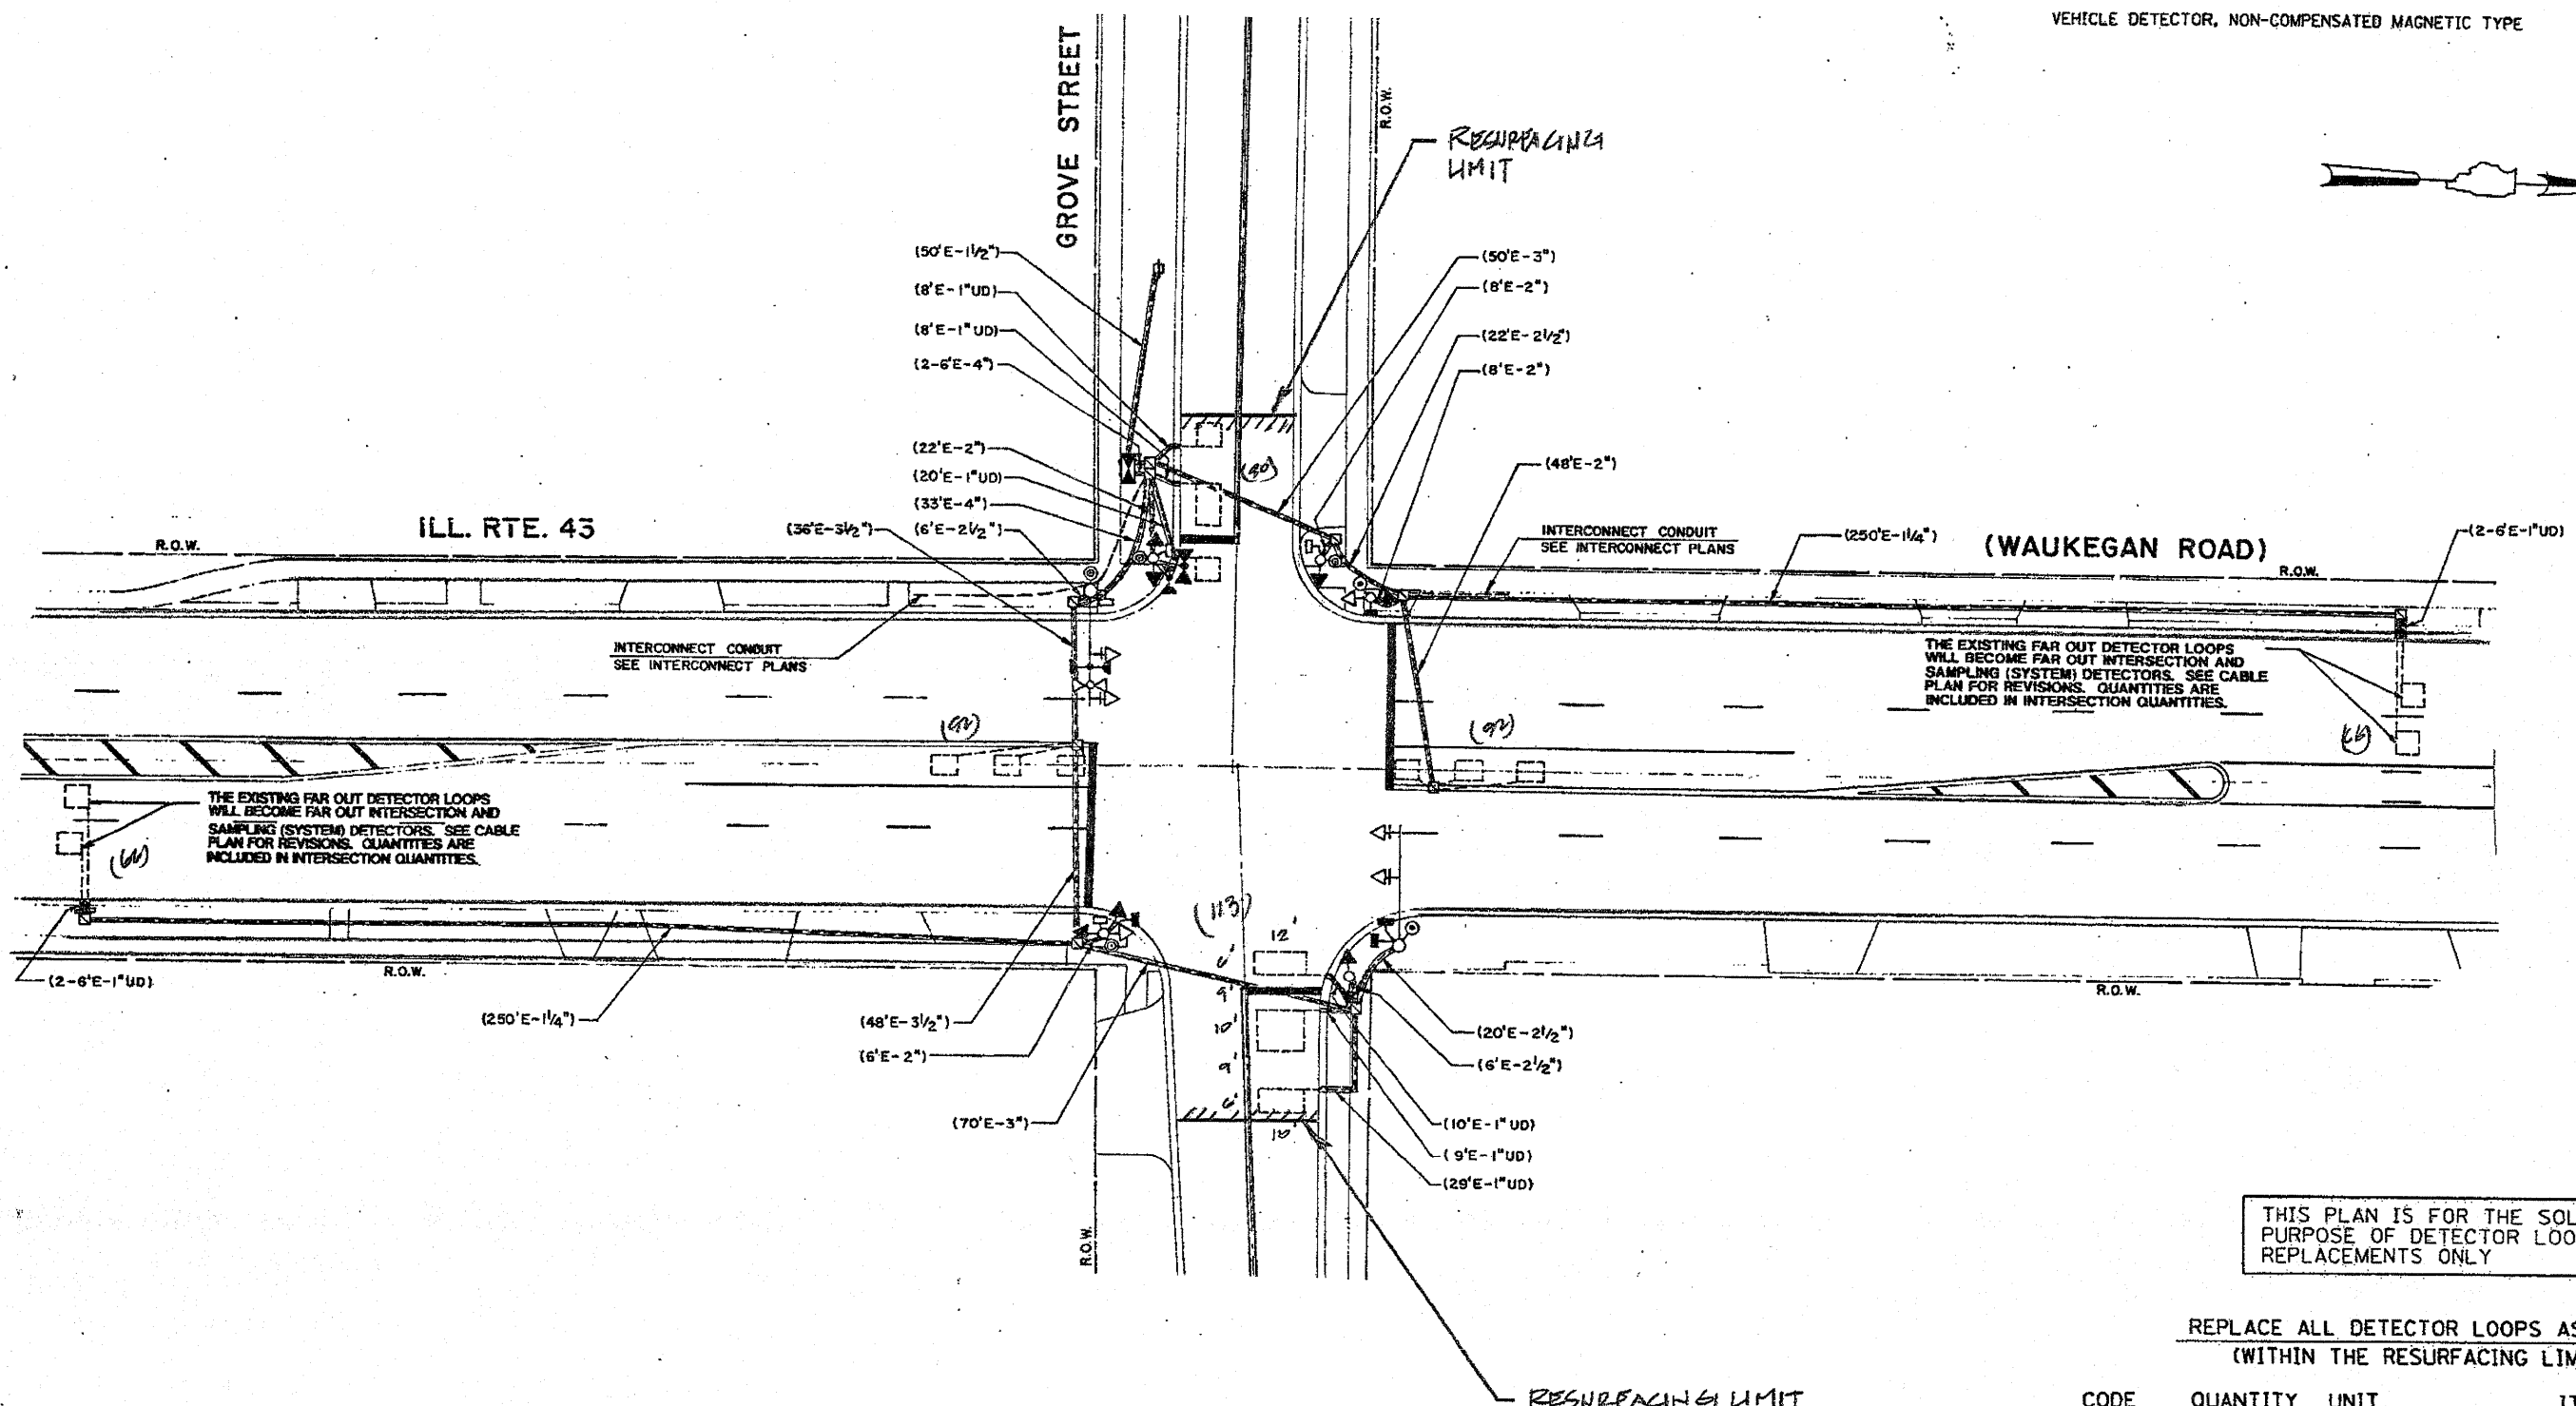

THIS PLAN IS FOR THE SOLE PURPOSE OF DETECTOR LOOP REPLACEMENTS ONLY

REPLACE ALL DETECTOR LOOPS AS SHOWN (WITHIN THE RESURFACING LIMITS)

CODE	QUANTITY	UNIT	ITEM
86600600	519	FOOT	DETECTOR LOOP, REPLACEMENT

FILE NAME *	USER NAME * kanthaphiroybo	DESIGNED - BCK	REVISED -	STATE OF ILLINOIS DEPARTMENT OF TRANSPORTATION	DISTRICT ONE - DETECTOR LOOP REPLACEMENT ILL. RTE. 43 (WAUKEGAN) @ GROVE STREET	F.A.P. RTE. 349	SECTION 3871 (A) 21-4	COUNTY COOK	TOTAL SHEETS 19	SHEET NO. 19
CONTRACT NO. 65201	DATE	CHECKED - DAD	REVISED -			SCALE: NONE	SHEET NO. OF SHEETS STA.	TO STA.	FED. ROAD DIST. NO.	ILLINOIS FED. AID PROJECT
PLOT SCALE = 3/4" = 1'										
PLOT DATE = 4/3/2007										