


TRAFFIC SIGNAL LEGEND

	PROPOSED	EXISTING
DETECTOR LOOP	□	□
SIGNAL HEAD		△
G.S. CONDUIT IN TRENCH OR PUSHED	---	
SIGNAL HEAD WITH BACKPLATE		△
RACEWAY FOR MAGNETIC DETECTOR, TYPE I OR II		□ "E"
VEHICLE DETECTOR, NON-COMPENSATED MAGNETIC TYPE		□

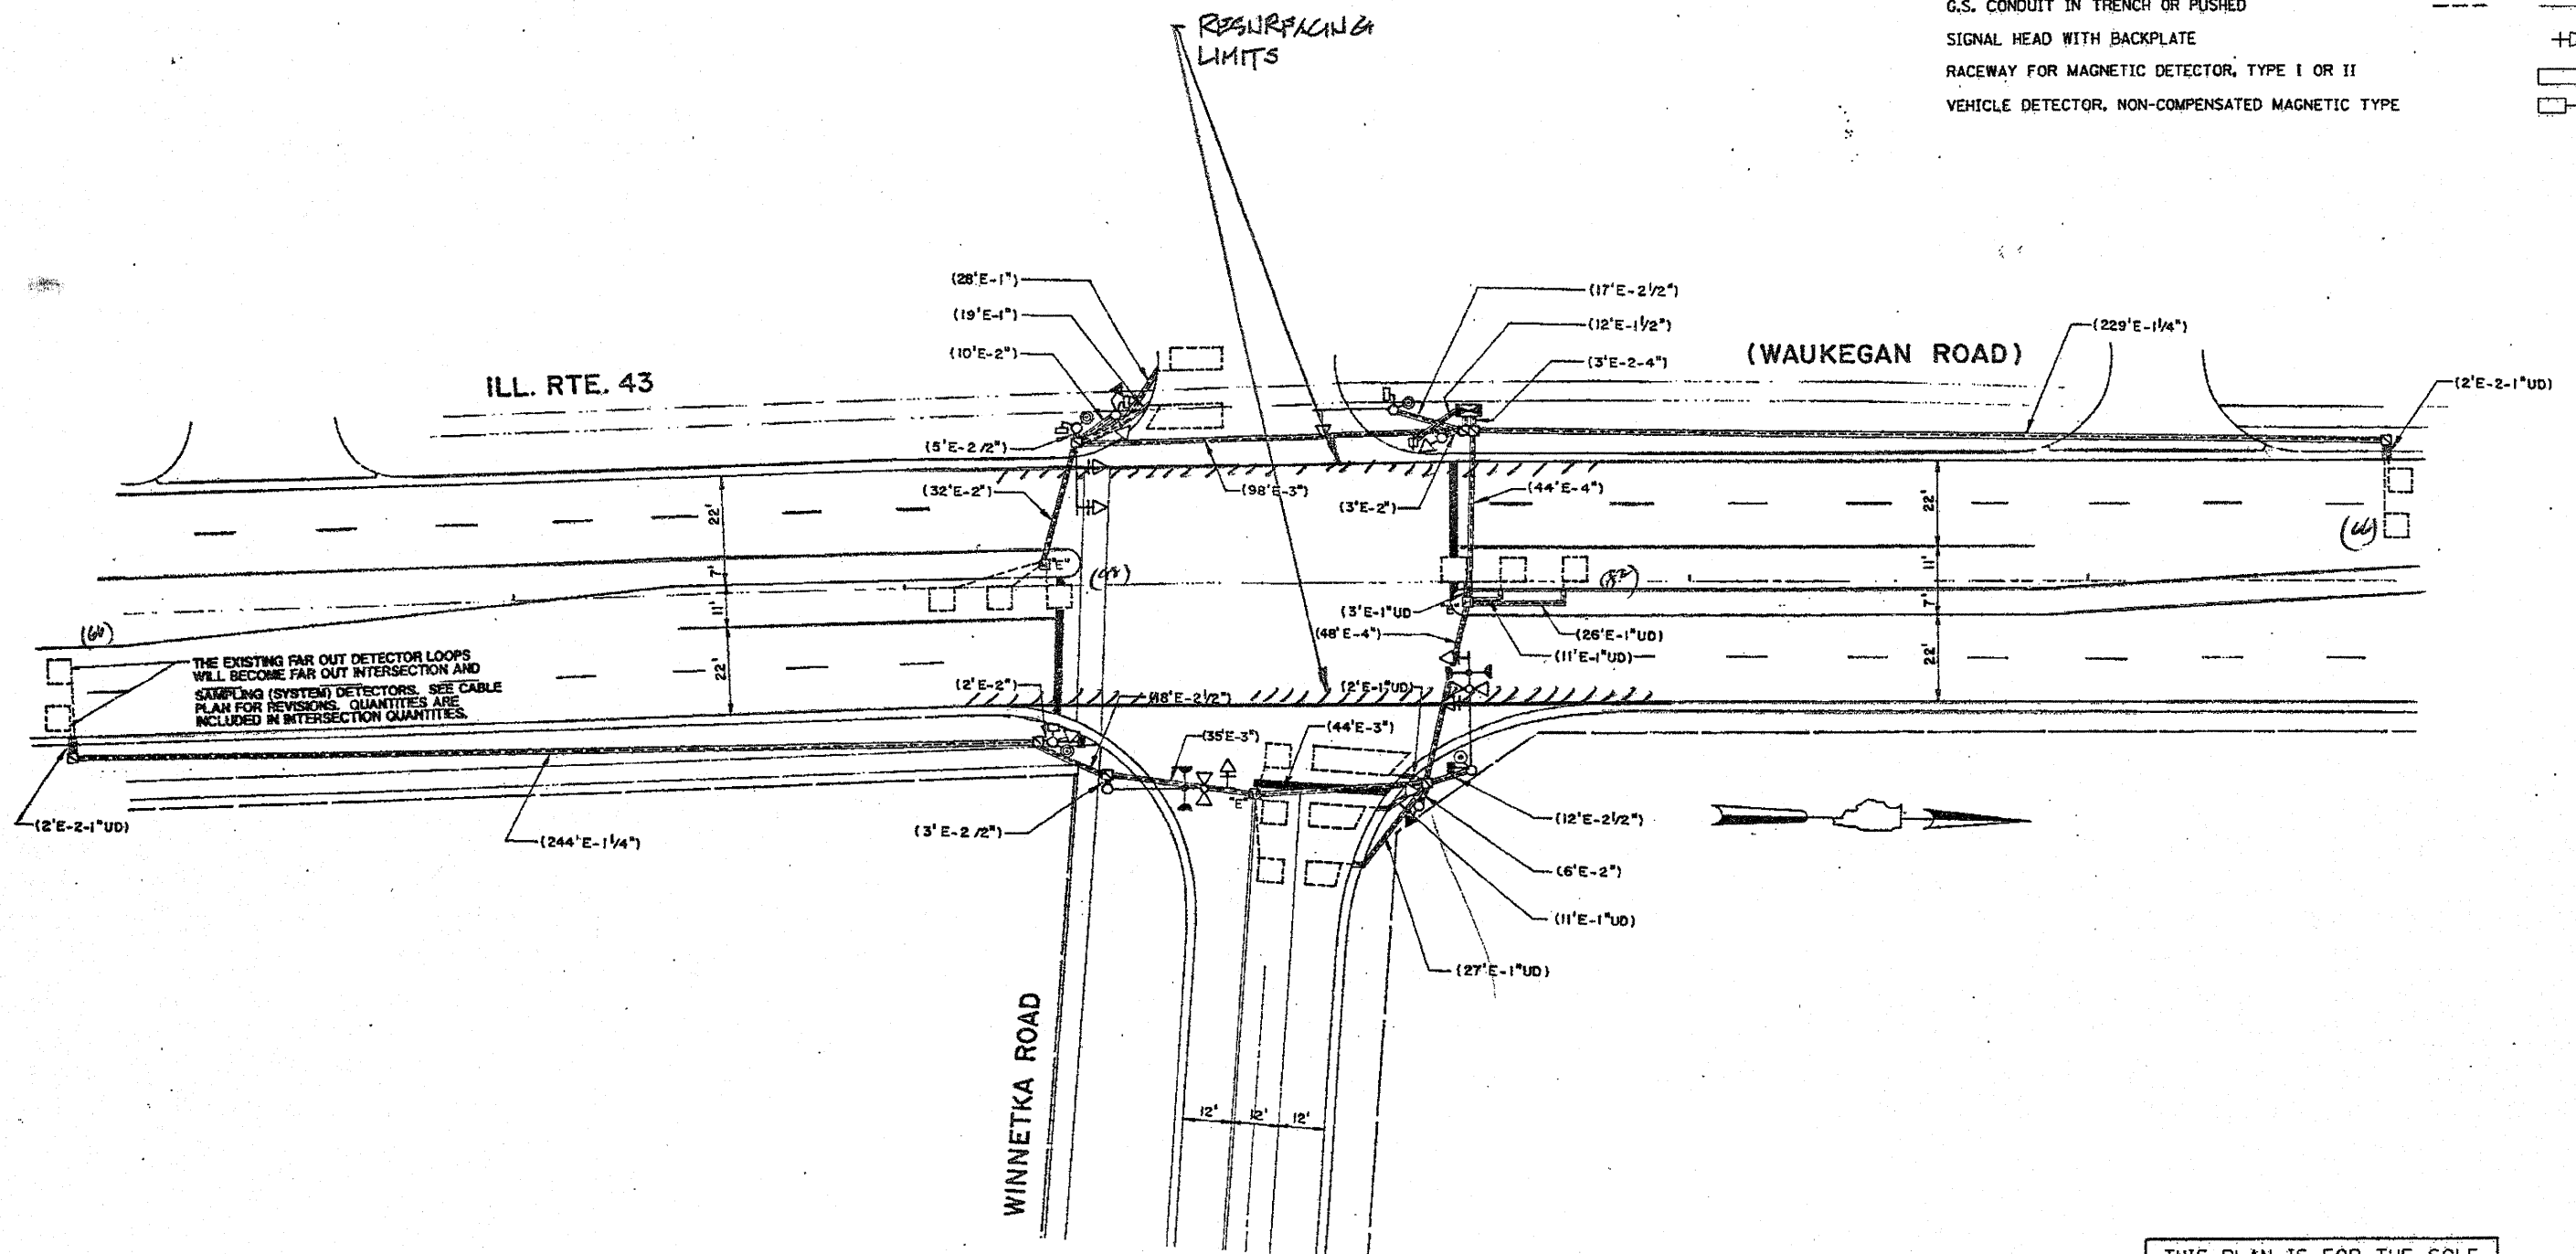

THIS PLAN IS FOR THE SOLE PURPOSE OF DETECTOR LOOP REPLACEMENTS ONLY

REPLACE ALL DETECTOR LOOPS AS SHOWN (WITHIN THE RESURFACING LIMITS)

CODE	QUANTITY	UNIT	ITEM
86600600	312	FOOT	DETECTOR LOOP, REPLACEMENT

FILE NAME =	USER NAME = karthepkxjgbc	DESIGNED - BCK	REVISED -
as\pwork\PIWIDOT\KANTHAPHIXAY8C\01128	4\traffic\legend_v7.dgn	DRAWN - BCK	REVISED -
	PLOT SCALE = 3/4" = 1' IN.	CHECKED - DAD	REVISED -
	PLOT DATE = 4/3/2009	DATE	REVISED -

STATE OF ILLINOIS
DEPARTMENT OF TRANSPORTATION

DISTRICT ONE - DETECTOR LOOP REPLACEMENT
ILL. ROUTE 43 (WAUKEGAN) @ WINNETKA RD.

F.A.P. RTE.	SECTION	COUNTY	TOTAL SHEETS	SHEET NO.
306	1571 (40) AS-4	COOK	35	22
FED. ROAD DIST. NO.			ILLINOIS FED. AID PROJECT	
			CONTRACT NO. 602-11	

SCALE: NONE SHEET NO. OF SHEETS STA. TO STA.