


PROP. HMA SURFACE COURSE, MIX "D", N70, 1 1/2"
 PROP. POLY. LEVELING BINDER (MACHINE METHOD), IL-4.75, N50, 3/4"
 PROP. HMA SURFACE REMOVAL, 2 1/4"

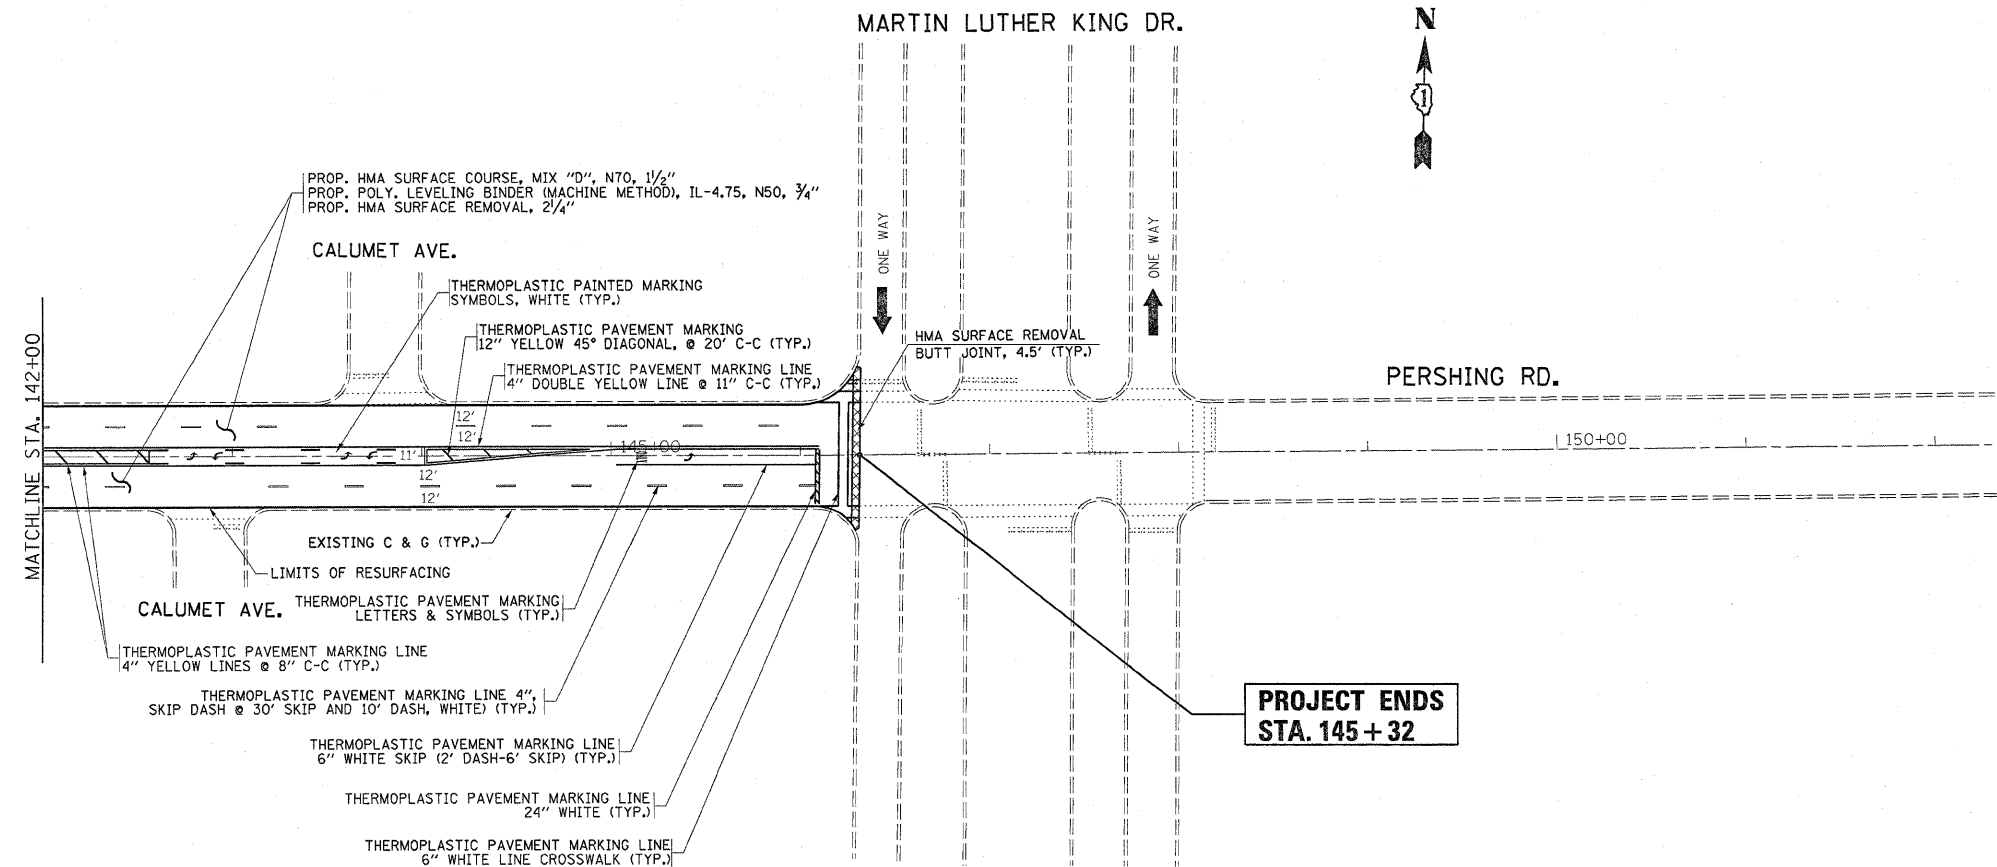

**PROJECT ENDS
 STA. 145 + 32**

FILE NAME =	USER NAME = hamdanah	DESIGNED -	REVISED -	STATE OF ILLINOIS DEPARTMENT OF TRANSPORTATION	ROADWAY AND PAVEMENT MARKING PLAN PERSHING RD. (ASHLAND AVE. - MARTIN LUTHER KING DR.)				F.A.P. RTE.	F.A.U. RTE.	SECTION	COUNTY	TOTAL SHEETS	SHEET NO.
ca:\pwwork\pwwork\hamdanah\08147229\018	509-shrt-plan.dgn	DRAWN -	REVISED -		391	1478	(1616 & 1718) RS-3	COOK	26	9				
	PLOT SCALE = 50.0000' / IN.	CHECKED -	REVISED -		CONTRACT NO. 60105				ILLINOIS FED. AID PROJECT					
	PLOT DATE = 12/28/2009	DATE -	REVISED -		SCALE: 1"=50'	SHEET NO.	OF	SHEETS	STA.	TO STA.				