


**LEGEND:**

- |   |  |
|---|--|
| 1 THERMOPLASTIC PAVEMENT MARKING - LINE 4" (DOUBLE YELLOW SOLID LINE 11" C-C)   | 9 THERMOPLASTIC PAVEMENT MARKING - LINE 12" (WHITE SOLID LINE)                 |
| 2 THERMOPLASTIC PAVEMENT MARKING - LINE 4" (YELLOW SOLID LINE)  | 10 THERMOPLASTIC PAVEMENT MARKING - LINE 24" (WHITE STOP LINE)                 |
| 3 THERMOPLASTIC PAVEMENT MARKING - LINE 4" (WHITE EDGE LINE)  | 11 THERMOPLASTIC PAVEMENT MARKING - LETTERS AND SYMBOLS (TYP.)                 |
| 4 THERMOPLASTIC PAVEMENT MARKING - LINE 4" (YELLOW LANE LINE - 10' DASH, 30' SKIP)  | 12 RAISED REFLECTIVE PAVEMENT MARKERS (ONE-WAY AMBER MARKER) (40' C-C)         |
| 5 PREFORMED PLASTIC PAVEMENT MARKING - INLAID, 5" (WHITE LANE LINE - 10' DASH, 30' SKIP) WITH RAISED REFLECTIVE PAVEMENT MARKERS (2 ONE-WAY CRYSTAL MARKER) (80' C-C) | 13 RAISED REFLECTIVE PAVEMENT MARKERS (TWO-WAY AMBER MARKER) (40' C-C)         |
| 6 THERMOPLASTIC PAVEMENT MARKING - LINE 6" (WHITE SOLID LINE)   | 14 RAISED REFLECTIVE PAVEMENT MARKERS (ONE-WAY CRYSTAL MARKER) (40' C-C)       |
| 7 THERMOPLASTIC PAVEMENT MARKING - LINE 6" (WHITE LANE LINE - 2' DASH, 6' SKIP)   | 15 THERMOPLASTIC PAVEMENT MARKING - LINE 4" (WHITE LANE LINE 2' DASH, 6' SKIP) |
| 8 THERMOPLASTIC PAVEMENT MARKING - LINE 8" (WHITE SOLID LINE)   |  |

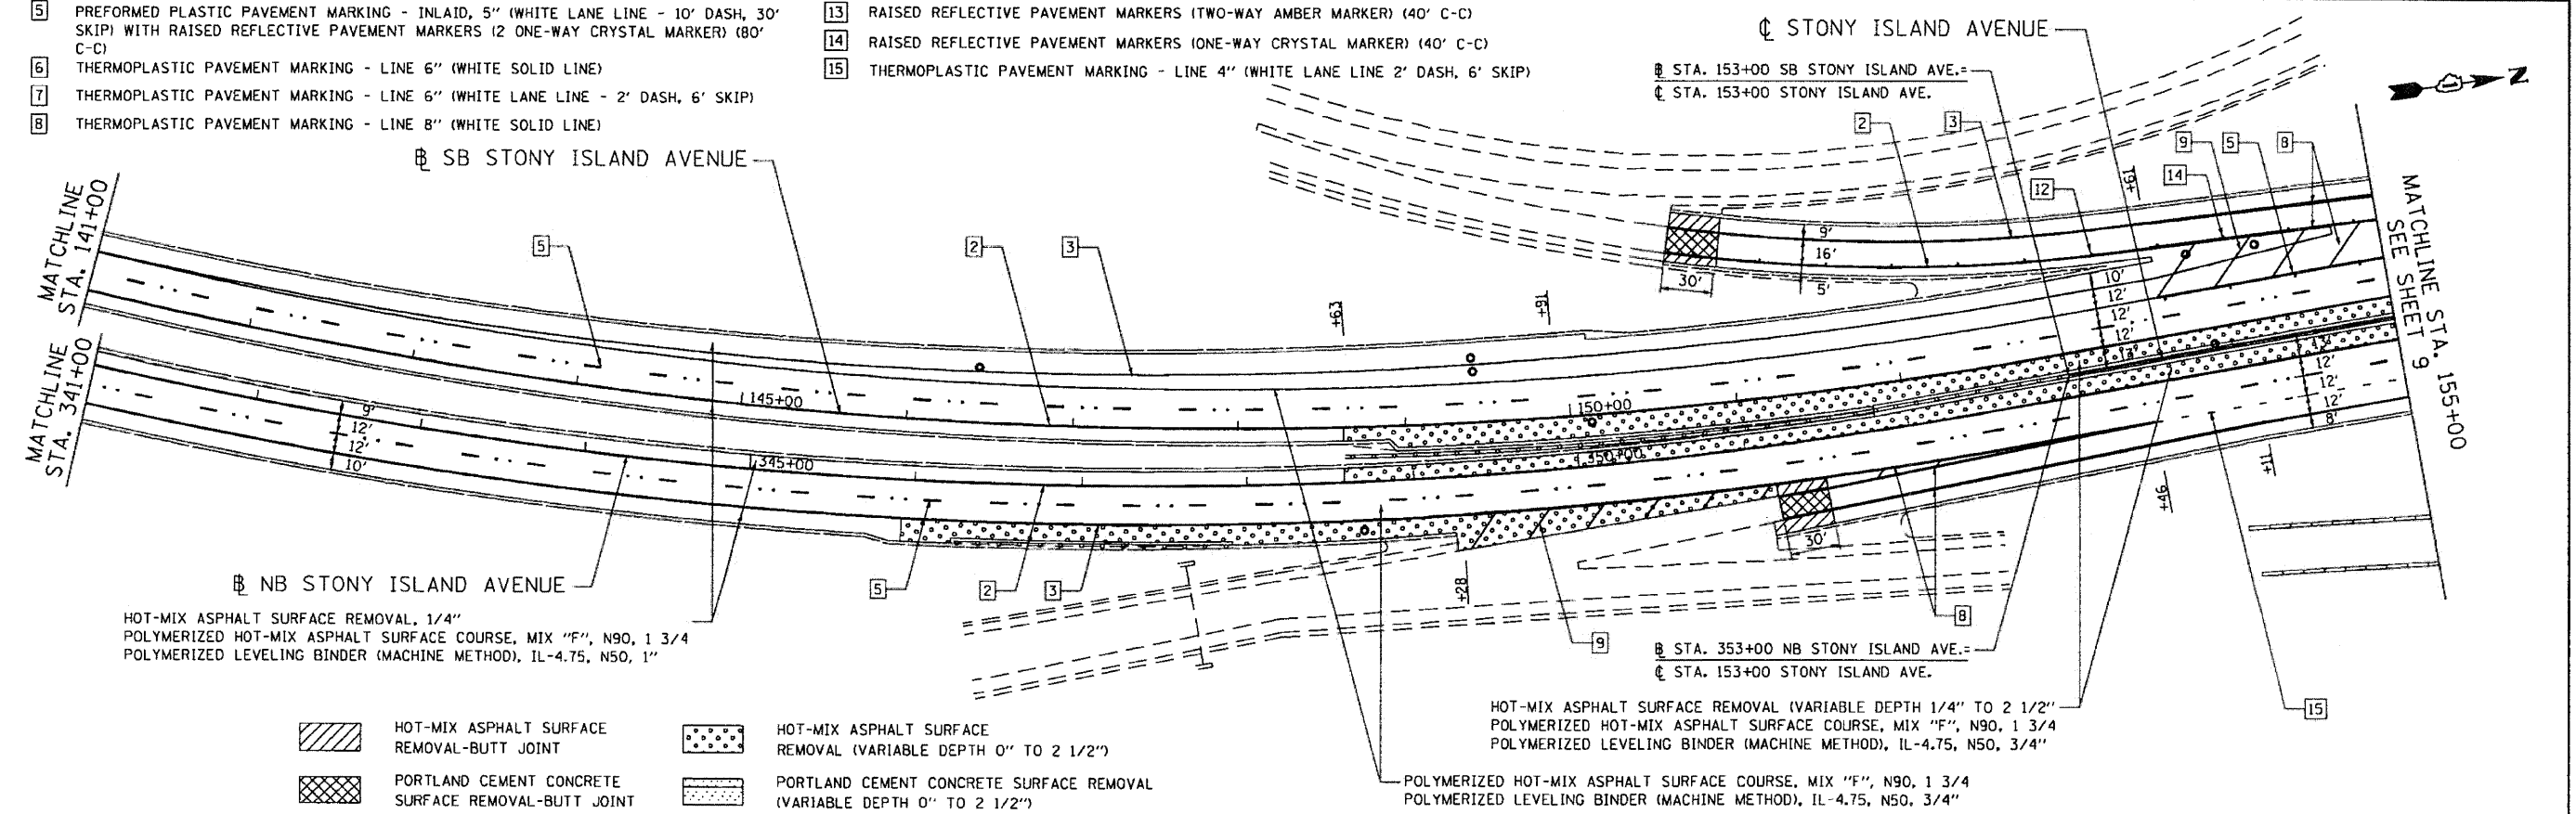

- |   |  |
|---|--|
| HOT-MIX ASPHALT SURFACE REMOVAL-BUTT JOINT          | HOT-MIX ASPHALT SURFACE REMOVAL (VARIABLE DEPTH 0" TO 2 1/2")          |
| PORTLAND CEMENT CONCRETE SURFACE REMOVAL-BUTT JOINT | PORTLAND CEMENT CONCRETE SURFACE REMOVAL (VARIABLE DEPTH 0" TO 2 1/2") |

FILE NAME: c:\p00\31866\31866\_35\plan\p00\31866\_35-98-00-00-00.dwg

**Ciorba Group, Inc.**  
 CONSULTING ENGINEERS  
 5507 North Cumberland Avenue, Suite 402  
 Chicago, Illinois 60655  
 Tel. 773.775.4009 Fax 773.775.4014

USER NAME = wlancoaster	DESIGNED - NT	REVISED -
DRAWN - NT	CHECKED - WBL	REVISED -
PLDT SCALE = 1/8"=20' 00"	DATE = 12/8/2009	REVISED -
PLDT DATE = 12/8/2009	DATE = 12/11/2009	REVISED -

**STATE OF ILLINOIS  
 DEPARTMENT OF TRANSPORTATION**

**STONY ISLAND AVENUE  
 ENTRANCE/EXIT RAMPS OF I-94 TO US 12/20 (95TH STREET)  
 PROPOSED ROADWAY AND PAVEMENT MARKING PLAN**

SCALE: 1"=50' SHEET NO. OF SHEETS STA. TO STA.

F.A.U. RTE.	SECTION	COUNTY	TOTAL SHEETS	SHEET NO.
341	42-2 (2 & 3) RS-3	COOK	23	8
CONTRACT NO. 60107			FED. ROAD DIST. NO. 1 ILLINOIS FED. AID PROJECT	