


LEGEND:

- | | |
|---|--|
| 1 THERMOPLASTIC PAVEMENT MARKING - LINE 4" (DOUBLE YELLOW SOLID LINE 11" C-C) | 9 THERMOPLASTIC PAVEMENT MARKING - LINE 12" (WHITE SOLID LINE) |
| 2 THERMOPLASTIC PAVEMENT MARKING - LINE 4" (YELLOW SOLID LINE) | 10 THERMOPLASTIC PAVEMENT MARKING - LINE 24" (WHITE STOP LINE) |
| 3 THERMOPLASTIC PAVEMENT MARKING - LINE 4" (WHITE EDGE LINE) | 11 THERMOPLASTIC PAVEMENT MARKING - LETTERS AND SYMBOLS (TYP.) |
| 4 THERMOPLASTIC PAVEMENT MARKING - LINE 4" (YELLOW LANE LINE - 10' DASH, 30' SKIP) | 12 RAISED REFLECTIVE PAVEMENT MARKERS (ONE-WAY AMBER MARKER) (40' C-C) |
| 5 PREFORMED PLASTIC PAVEMENT MARKING - INLAID, 5" (WHITE LANE LINE - 10' DASH, 30' SKIP) WITH RAISED REFLECTIVE PAVEMENT MARKERS (2 ONE-WAY CRYSTAL MARKER) (80' C-C) | 13 RAISED REFLECTIVE PAVEMENT MARKERS (TWO-WAY AMBER MARKER) (40' C-C) |
| 6 THERMOPLASTIC PAVEMENT MARKING - LINE 5" (WHITE SOLID LINE) | 14 RAISED REFLECTIVE PAVEMENT MARKERS (ONE-WAY CRYSTAL MARKER) (40' C-C) |
| 7 THERMOPLASTIC PAVEMENT MARKING - LINE 6" (WHITE LANE LINE - 2' DASH, 6' SKIP) | 15 THERMOPLASTIC PAVEMENT MARKING - LINE 4" (WHITE LANE LINE 2' DASH, 6' SKIP) |
| 8 THERMOPLASTIC PAVEMENT MARKING - LINE 8" (WHITE SOLID LINE) | |

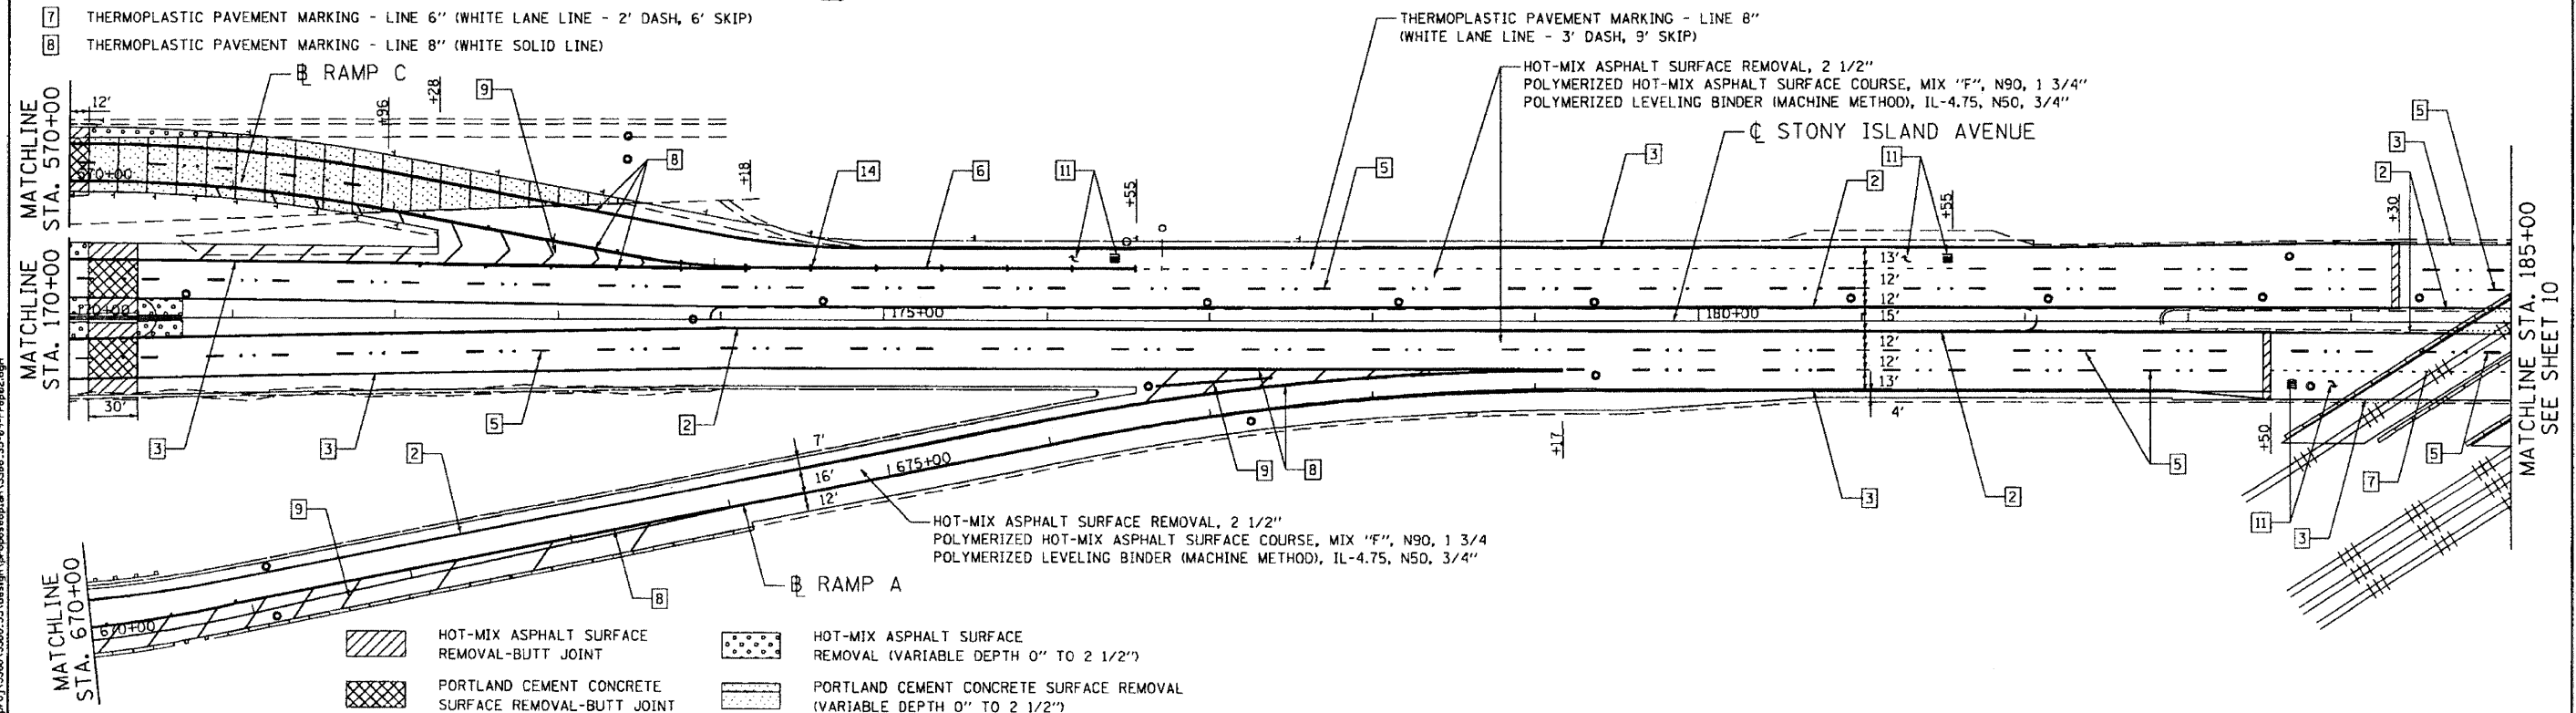

- | | |
|---|--|
| HOT-MIX ASPHALT SURFACE REMOVAL-BUTT JOINT | HOT-MIX ASPHALT SURFACE REMOVAL (VARIABLE DEPTH 0" TO 2 1/2") |
| PORTLAND CEMENT CONCRETE SURFACE REMOVAL-BUTT JOINT | PORTLAND CEMENT CONCRETE SURFACE REMOVAL (VARIABLE DEPTH 0" TO 2 1/2") |

Ciorba Group, Inc.
 CONSULTING ENGINEERS
 5507 North Cumberland Avenue, Suite 402
 Chicago, Illinois 60658
 Tel. 773.775.4009 Fax 773.775.4014

USER NAME = wlaneaster	DESIGNED - NT	REVISED -
PLOT SCALE = 100.0000' / IN.	DRAWN - NT	REVISED -
PLOT DATE = 12/8/2009	CHECKED - WBL	REVISED -
	DATE - 12/11/2009	REVISED -

**STATE OF ILLINOIS
 DEPARTMENT OF TRANSPORTATION**

**STONY ISLAND AVENUE
 ENTRANCE/EXIT RAMP OF I-94 TO US 1220 (95TH STREET)
 PROPOSED ROADWAY AND PAVEMENT MARKING PLAN**

SCALE: 1"=50' SHEET NO. OF SHEETS STA. TO STA.

F.A.U. RTE.	SECTION	COUNTY	TOTAL SHEETS	SHEET NO.
341	42-2 (2 & 3) RS-3	COOK	23	9
FED. ROAD DIST. NO. 1 ILLINOIS FED. AID PROJECT			CONTRACT NO. 60107	

FILE NAME: c:\pwworking\ciorba\3368_35\drawing\propos\pav\plan\3368_35_89-rp.pav02.dwg