


☐ STONY ISLAND AVENUE

**LEGEND:**

- |   |   |    |   |
|---|---|----|---|
| 1 | THERMOPLASTIC PAVEMENT MARKING - LINE 4" (DOUBLE YELLOW SOLID LINE 11" C-C)   | 9  | THERMOPLASTIC PAVEMENT MARKING - LINE 12" (WHITE SOLID LINE)                |
| 2 | THERMOPLASTIC PAVEMENT MARKING - LINE 4" (YELLOW SOLID LINE)  | 10 | THERMOPLASTIC PAVEMENT MARKING - LINE 24" (WHITE STOP LINE)                 |
| 3 | THERMOPLASTIC PAVEMENT MARKING - LINE 4" (WHITE EDGE LINE)  | 11 | THERMOPLASTIC PAVEMENT MARKING - LETTERS AND SYMBOLS (TYP.)                 |
| 4 | THERMOPLASTIC PAVEMENT MARKING - LINE 4" (YELLOW LANE LINE - 10' DASH, 30' SKIP)  | 12 | RAISED REFLECTIVE PAVEMENT MARKERS (ONE-WAY AMBER MARKER) (40' C-C)         |
| 5 | PERFORMED PLASTIC PAVEMENT MARKING - INLAID, 5" (WHITE LANE LINE - 10' DASH, 30' SKIP) WITH RAISED REFLECTIVE PAVEMENT MARKERS (2 ONE-WAY CRYSTAL MARKER) (80' C-C) | 13 | RAISED REFLECTIVE PAVEMENT MARKERS (TWO-WAY AMBER MARKER) (40' C-C)         |
| 6 | THERMOPLASTIC PAVEMENT MARKING - LINE 6" (WHITE SOLID LINE)   | 14 | RAISED REFLECTIVE PAVEMENT MARKERS (ONE-WAY CRYSTAL MARKER) (40' C-C)       |
| 7 | THERMOPLASTIC PAVEMENT MARKING - LINE 6" (WHITE LANE LINE - 2' DASH, 6' SKIP)   | 15 | THERMOPLASTIC PAVEMENT MARKING - LINE 4" (WHITE LANE LINE 2' DASH, 6' SKIP) |
| 8 | THERMOPLASTIC PAVEMENT MARKING - LINE 8" (WHITE SOLID LINE)   |    |   |

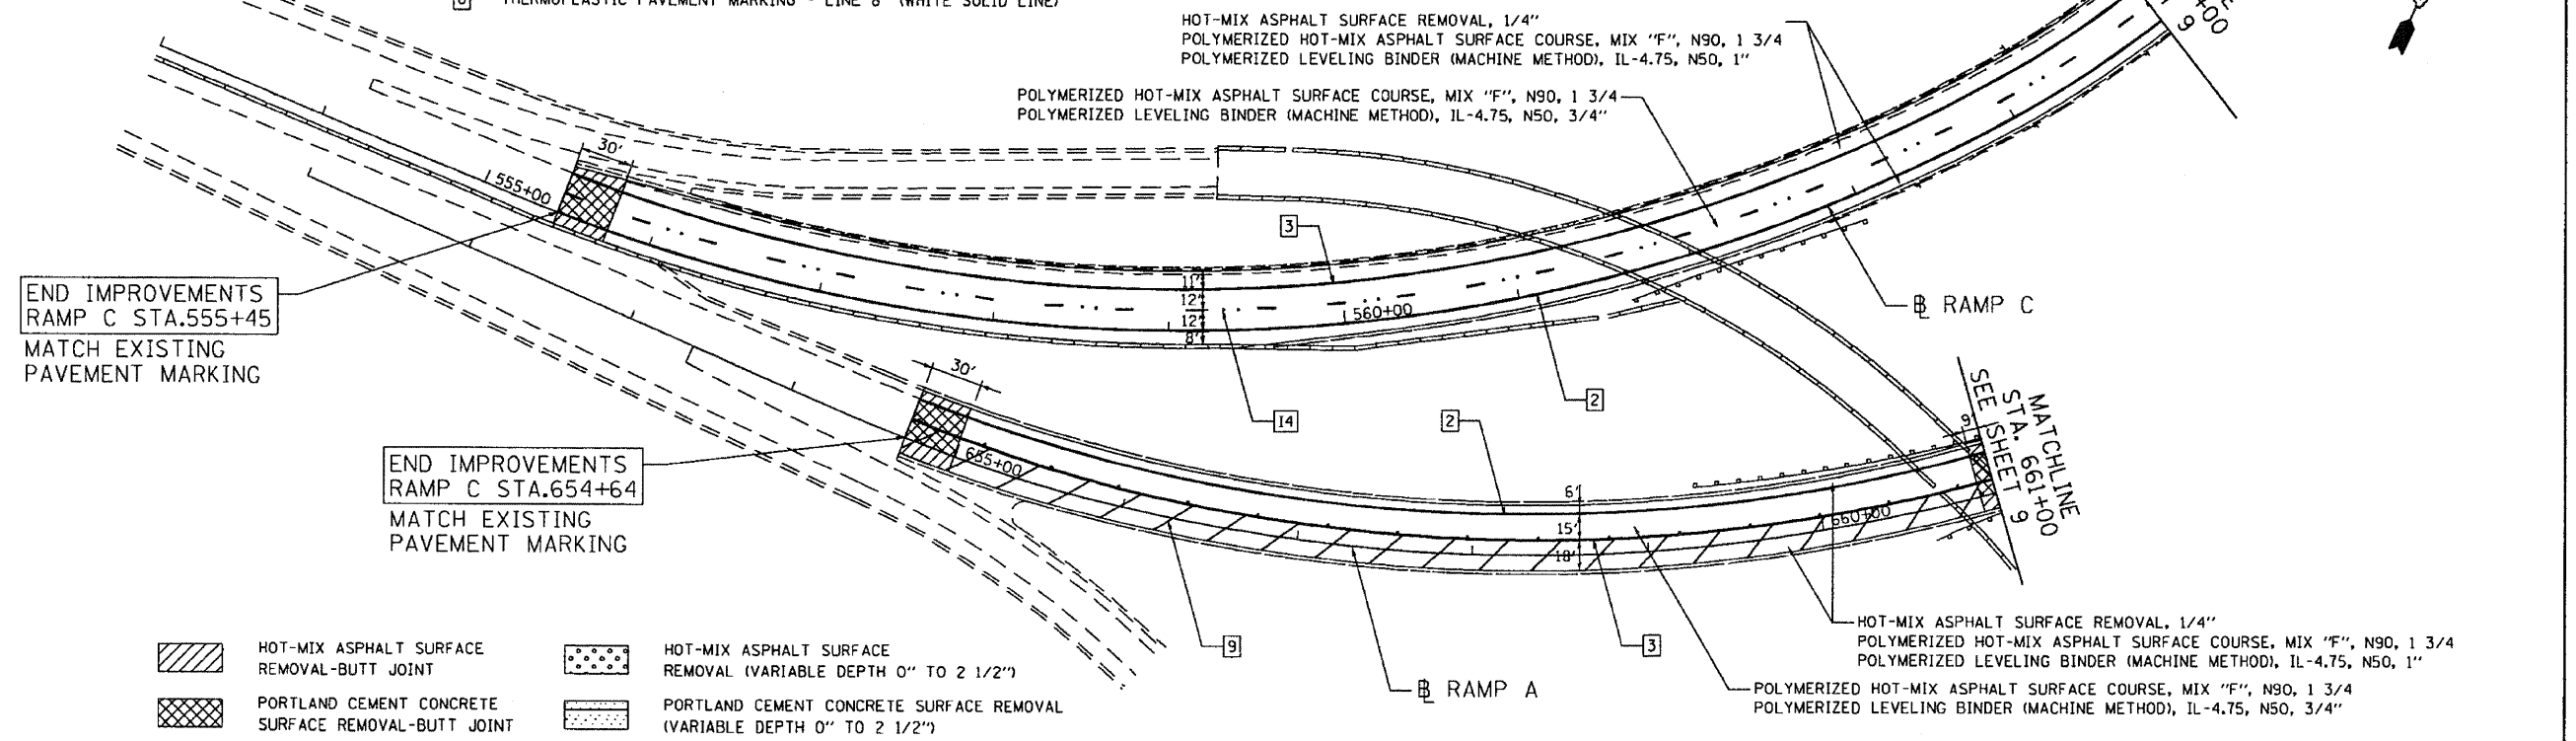

END IMPROVEMENTS  
RAMP C STA.555+45  
MATCH EXISTING  
PAVEMENT MARKING

END IMPROVEMENTS  
RAMP C STA.654+64  
MATCH EXISTING  
PAVEMENT MARKING

- |  |   |  |  |
|--|---|--|--|
|  | HOT-MIX ASPHALT SURFACE REMOVAL-BUTT JOINT          |  | HOT-MIX ASPHALT SURFACE REMOVAL (VARIABLE DEPTH 0" TO 2 1/2")          |
|  | PORTLAND CEMENT CONCRETE SURFACE REMOVAL-BUTT JOINT |  | PORTLAND CEMENT CONCRETE SURFACE REMOVAL (VARIABLE DEPTH 0" TO 2 1/2") |

FILE NAME: c:\pave\3068\3068\_3B\plan\pave\pave\3068\_3B-18-Prog03.dwg

**Ciorba Group, Inc.**  
CONSULTING ENGINEERS  
5507 North Cumberland Avenue, Suite 402  
Chicago, Illinois 60656  
Tel. 773.775.4009 Fax 773.775.4014

USER NAME = wtoncastor	DESIGNED - NT	REVISED -
	DRAWN - NT	REVISED -
PLOT SCALE = 1/8" = 1' IN.	CHECKED - WBL	REVISED -
PLOT DATE = 12/8/2009	DATE = 12/11/2009	REVISED -

**STATE OF ILLINOIS  
DEPARTMENT OF TRANSPORTATION**

**STONY ISLAND AVENUE  
ENTRANCE/EXIT RAMPS OF I-94 TO US 1220 (95TH STREET)  
PROPOSED ROADWAY AND PAVEMENT MARKING PLAN**

SCALE: 1"=50' SHEET NO. OF SHEETS STA. TO STA.

F.A.I. RTE.	SECTION	COUNTY	TOTAL SHEETS	SHEET NO.
341	42-2 (2 & 3) RS-3	COOK	23	10
CONTRACT NO. 60107			FED. ROAD DIST. NO. 1 ILLINOIS FED. AID PROJECT	