



TYPICAL ENTRANCE/EXIT RAMP COMBINATION PAVEMENT MARKINGS

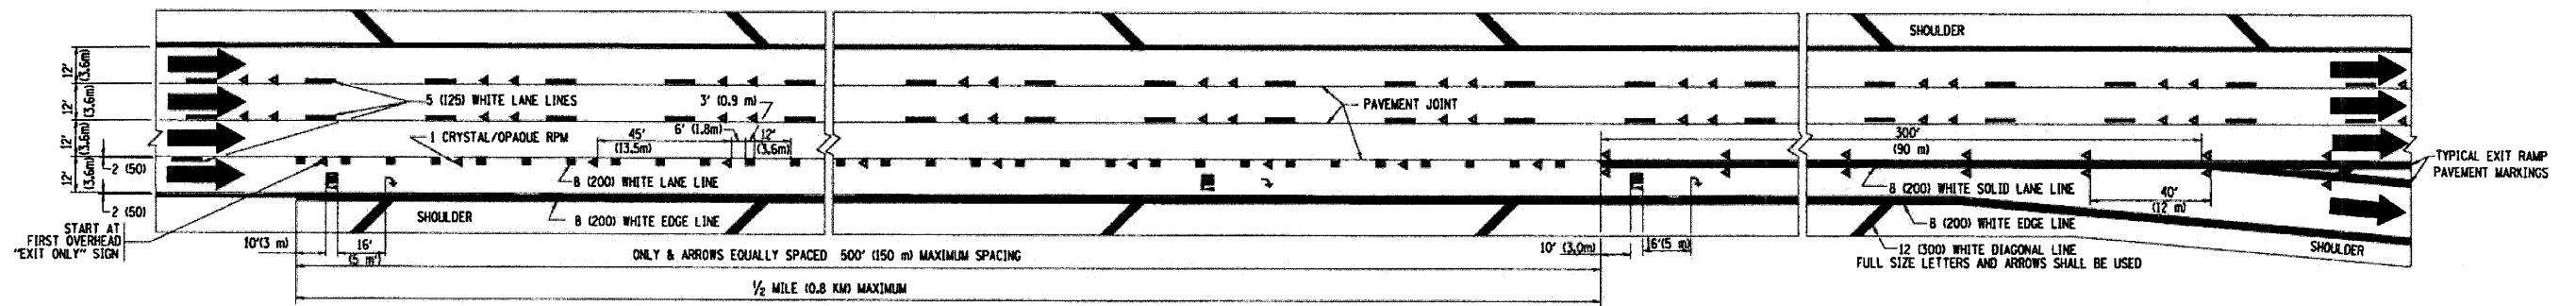

TYPICAL EXIT ONLY LANE PAVEMENT MARKINGS

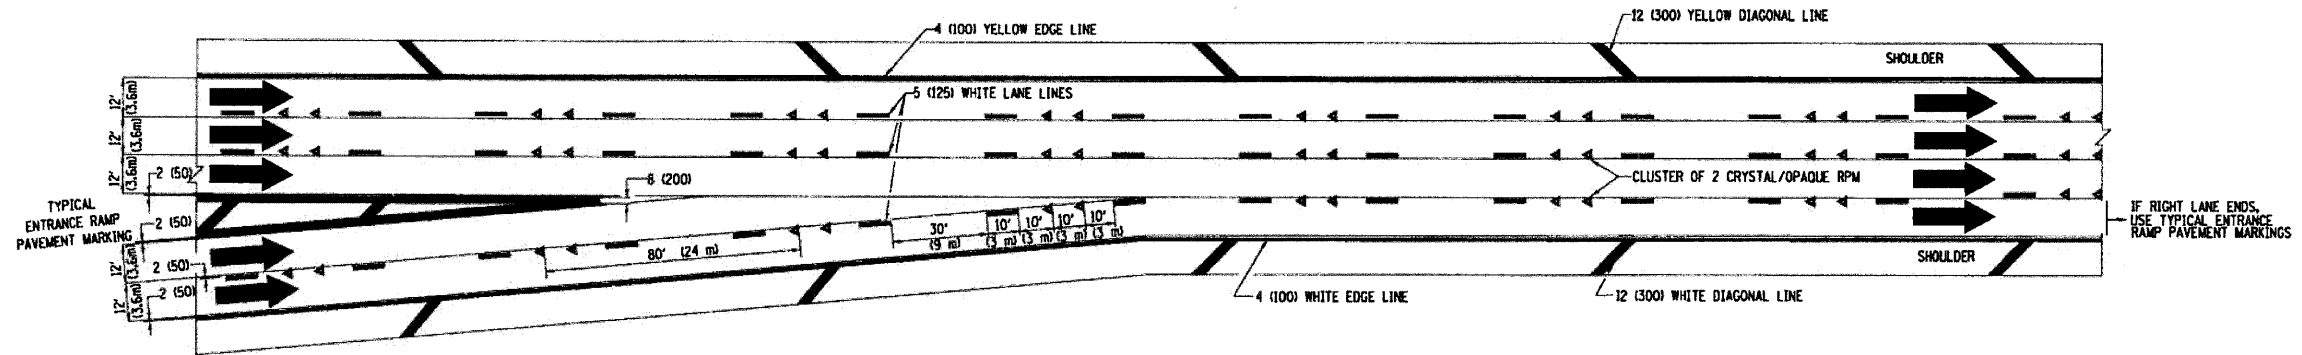

TYPICAL TWO LANE ENTRANCE RAMP PAVEMENT MARKINGS

| | | | | | | | | | | | |
|--|--------------------|------------------------|------------------------|---|--|-------------------------|-----------------------|------------------------------|---|-----------------------|--------------------|
| FILE NAME = c:\projects\td\td22x34\td12.dgn | USER NAME = beurd1 | DESIGNED - D.W.S. | REVISED - A.H. 03-96 | STATE OF ILLINOIS DEPARTMENT OF TRANSPORTATION | MULTI-LANE FREEWAY PAVEMENT MARKING DETAILS | | F.A.P. RTE. 341 | SECTION 42-2 (2 & 3) RS-3 | COUNTY COOK | TOTAL SHEETS 23 | SHEET NO. 19 |
| PLOT SCALE = 58.000' / IN. | CHECKED - | REVISOR - D.W.S. 07-96 | REVISOR - J.A.F. 02-06 | | SCALE: NONE | SHEET NO. 2 OF 2 SHEETS | STA. | TO STA. | CONTRACT NO. 60107 | | |
| PLOT DATE = 10/3/2008 | DATE - 01-90 | REVISOR - S.P.B. 01-07 | | | | | | | TC-12 | | |
| | | | | | | | | | FED. ROAD DIST. NO. 1 ILLINOIS FED. AID PROJECT | | |