


THERMOPLASTIC PAVEMENT MARKING LEGEND

- (A) THERMOPLASTIC PAVEMENT MARKING
4" SOLID YELLOW, MEDIAN EDGE LINE (TYPICAL)
- (B) THERMOPLASTIC PAVEMENT MARKING
4" WHITE SKIP-DASH (10' DASH, 30' SKIP) (TYPICAL)
- (C) THERMOPLASTIC PAVEMENT MARKING
6" SOLID WHITE, TURN LANE LINE AND CROSSWALK (TYPICAL)
- (D) THERMOPLASTIC PAVEMENT MARKING
8" SOLID WHITE, ISLAND OUTLINE (TYPICAL)
- (E) THERMOPLASTIC PAVEMENT MARKING
LETTERS & SYMBOLS, WHITE (TYPICAL)
- (F) THERMOPLASTIC PAVEMENT MARKING
12" SOLID YELLOW DIAGONAL @ 45° (20' C-C MINIMUM OF 5) (TYPICAL)
- (G) THERMOPLASTIC PAVEMENT MARKING
24" SOLID WHITE, STOP BAR (TYPICAL)

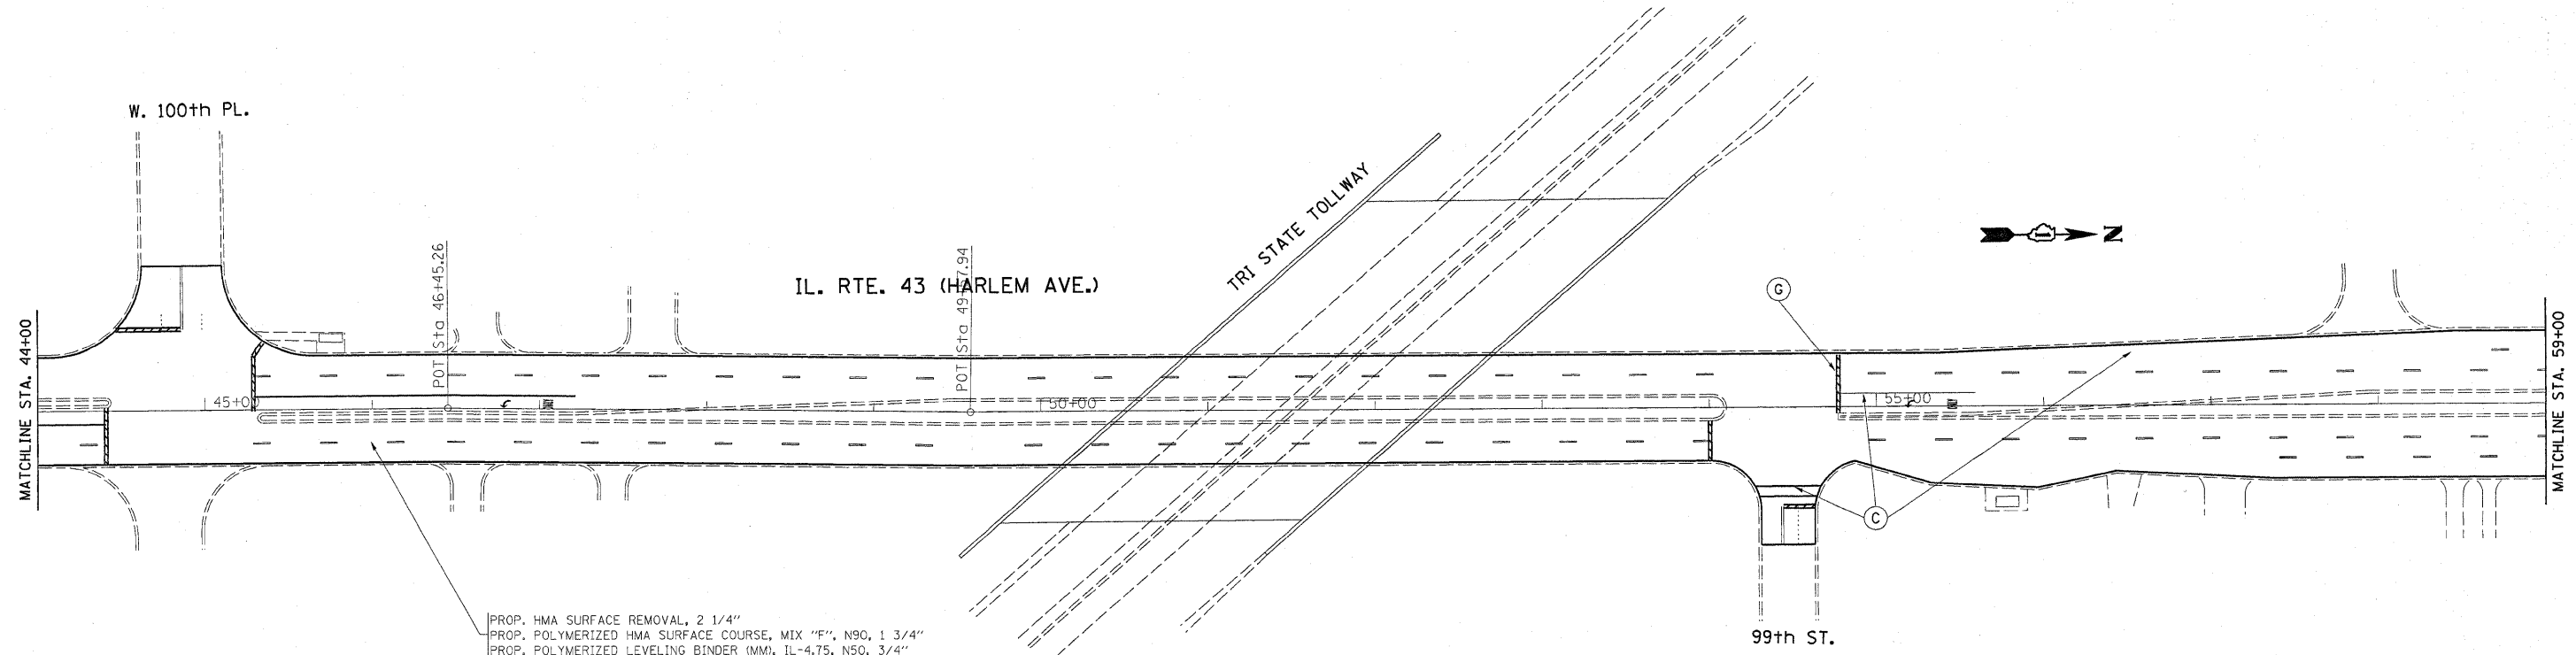

FILE NAME =	USER NAME = mossse	DESIGNED -	REVISED -	STATE OF ILLINOIS DEPARTMENT OF TRANSPORTATION	IL. RTE. 43 79th ST. TO IL. RTE 7 (SOUTHWEST HWY.)	F.A.P. RTE. 348	SECTION 12021-Y-1&3128RS-3	COUNTY COOK	TOTAL SHEETS 35	SHEET NO. 8		
ct:\pw\work\pwidot\mossse\12149205\0185219-sht-plan.dgn	PLOT SCALE = 50.0000' / IN.	CHECKED -	REVISED -			SCALE: 1"=50'	SHEET NO. OF SHEETS	STA. 29+00	TO STA. 59+00	CONTRACT NO. 60112		
PLOT DATE = 12/10/2009	DATE -	REVISED -	REVISED -			ILLINOIS FED. AID PROJECT						