
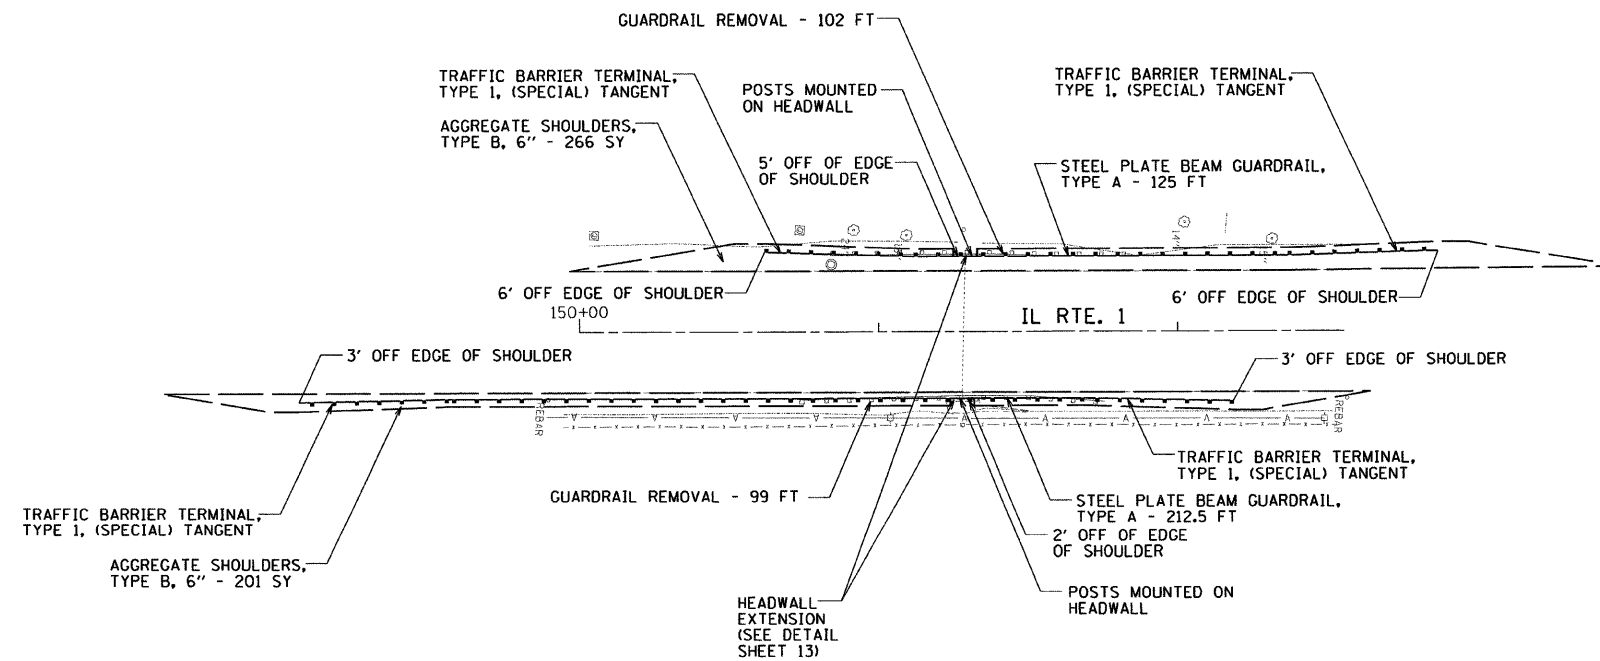


IL 1-14

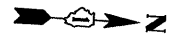

IL 1-15

FILE NAME = #FILE#	USER NAME = .USER.	DESIGNED - AR	REVISED -	STATE OF ILLINOIS DEPARTMENT OF TRANSPORTATION	GUARDRAIL IMPROVEMENTS - EASTERN WILL COUNTY ROADWAY PLANS			F.A. RTE.	SECTION	COUNTY	TOTAL SHEETS	SHEET NO.
	PLOT SCALE = 30.0000' / IN.	DRAWN - AR	REVISED -					2009-092 GRR	WILL	18	7	
	PLOT DATE = 11/20/2009	CHECKED - RS	REVISED -		SCALE: 30	SHEET NO. 3 OF 5 SHEETS	STA.	TO STA.	CONTRACT NO. 60145			
		DATE - 11/13/2009	REVISED -							ILLINOIS FED. AID PROJECT		