




Stony Island Avenue

| | | | |
|---|---|---|--|
| <p>PROP. CURVE ALNA-1 PI STA. = 0+58.95 Δ = 5° 15' 22" (LT) D = 57° 17' 45" R = 100.00' T = 4.59' L = 9.17' E = 0.11' P.C. STA = 0+54.36 P.T. STA = 0+63.53</p> | <p>PROP. CURVE ALNA-2 PI STA. = 2+59.57 Δ = 3° 16' 36" (LT) D = 57° 17' 45" R = 100.00' T = 2.86' L = 5.72' E = 0.04' P.C. STA = 2+56.71 P.T. STA = 2+62.43</p> | <p>PROP. CURVE ALNA-3 PI STA. = 2+91.06 Δ = 2° 54' 57" (LT) D = 57° 17' 45" R = 100.00' T = 2.55' L = 5.09' E = 0.03' P.C. STA = 2+88.51 P.T. STA = 2+93.60</p> | <p>PROP. CURVE ALNA-4 PI STA. = 3+70.55 Δ = 23° 16' 00" (LT) D = 57° 17' 45" R = 100.00' T = 20.59' L = 40.61' E = 2.10' P.C. STA = 3+49.96 P.T. STA = 3+90.57</p> |
|---|---|---|--|

| | | | | |
|---------------------|----------------|------------------|--------------|-----------|
| F.A.I. RTE. | SECTION | COUNTY | TOTAL SHEETS | SHEET NO. |
| | 01-P4019-05-BT | COOK | 23 | 6 |
| STA. | TO STA. | | | |
| FED. ROAD DIST. NO. | ILLINOIS | FED. AID PROJECT | | |

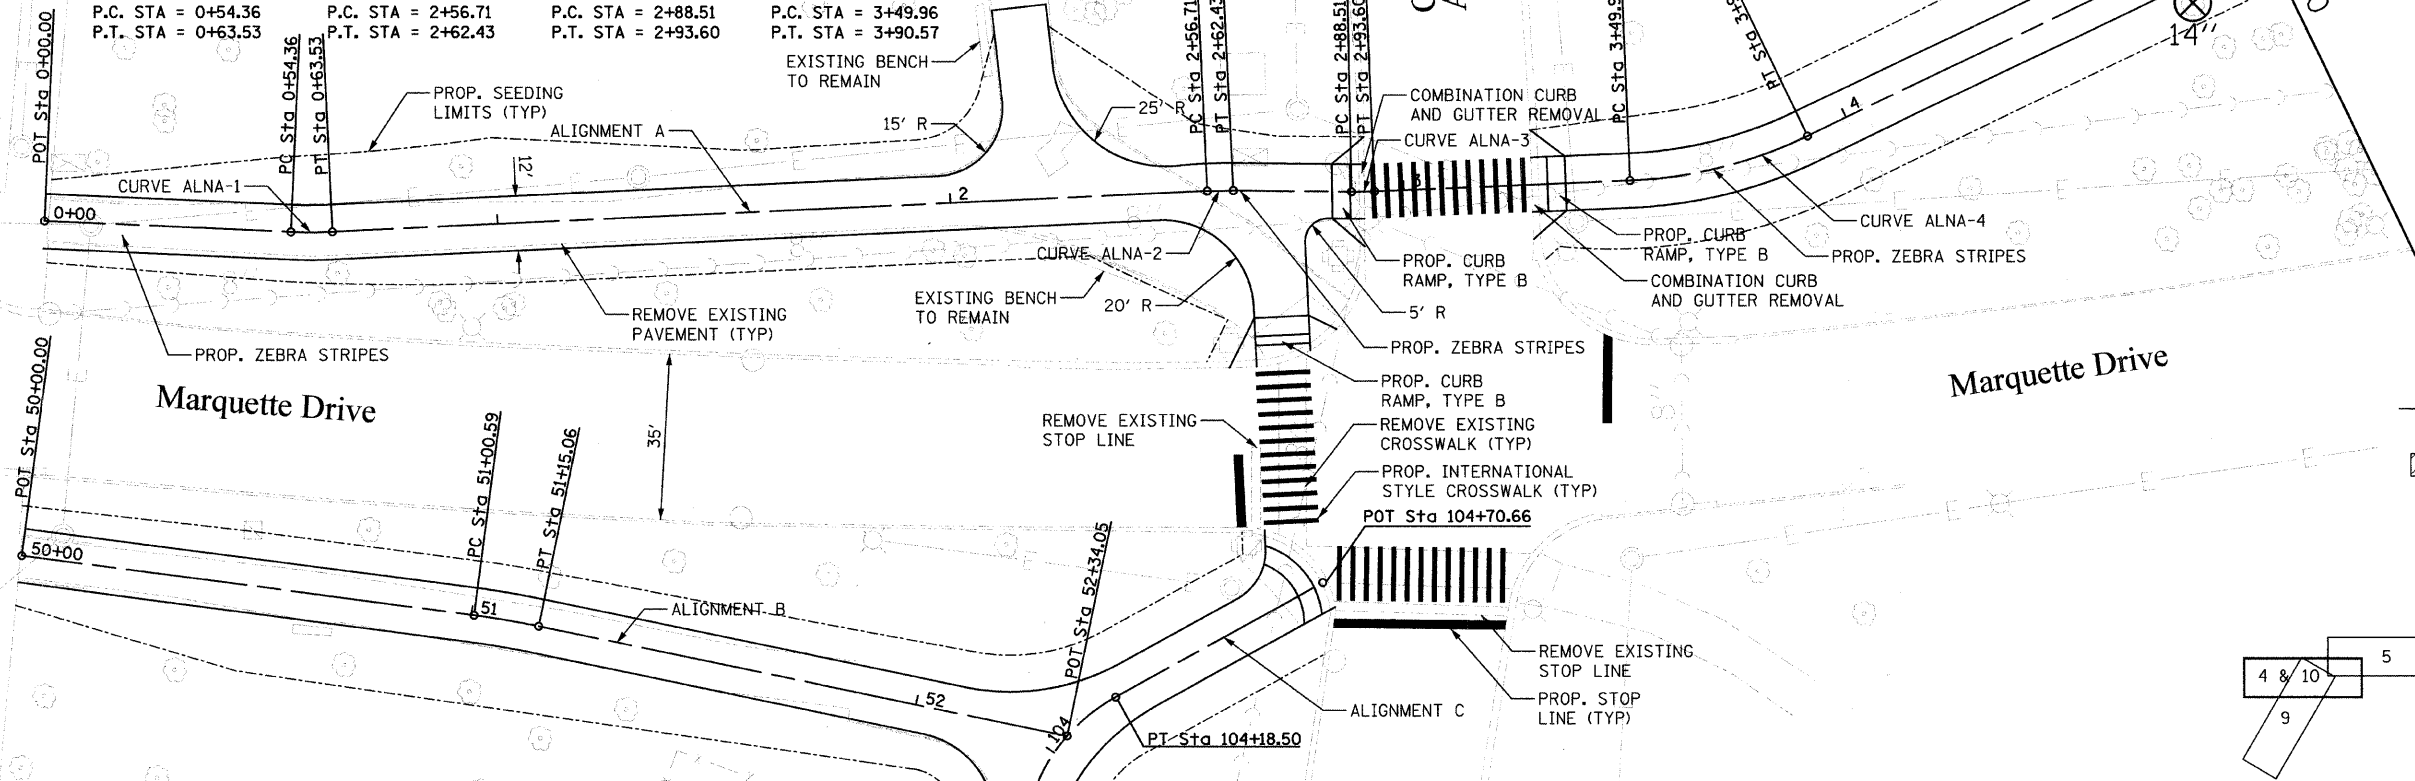

- TREE REMOVAL
- TREE PROTECTION WITH TEMPORARY FENCE
- TREE AND ROOT PRUNING
- SELECTIVE CLEARING AREA

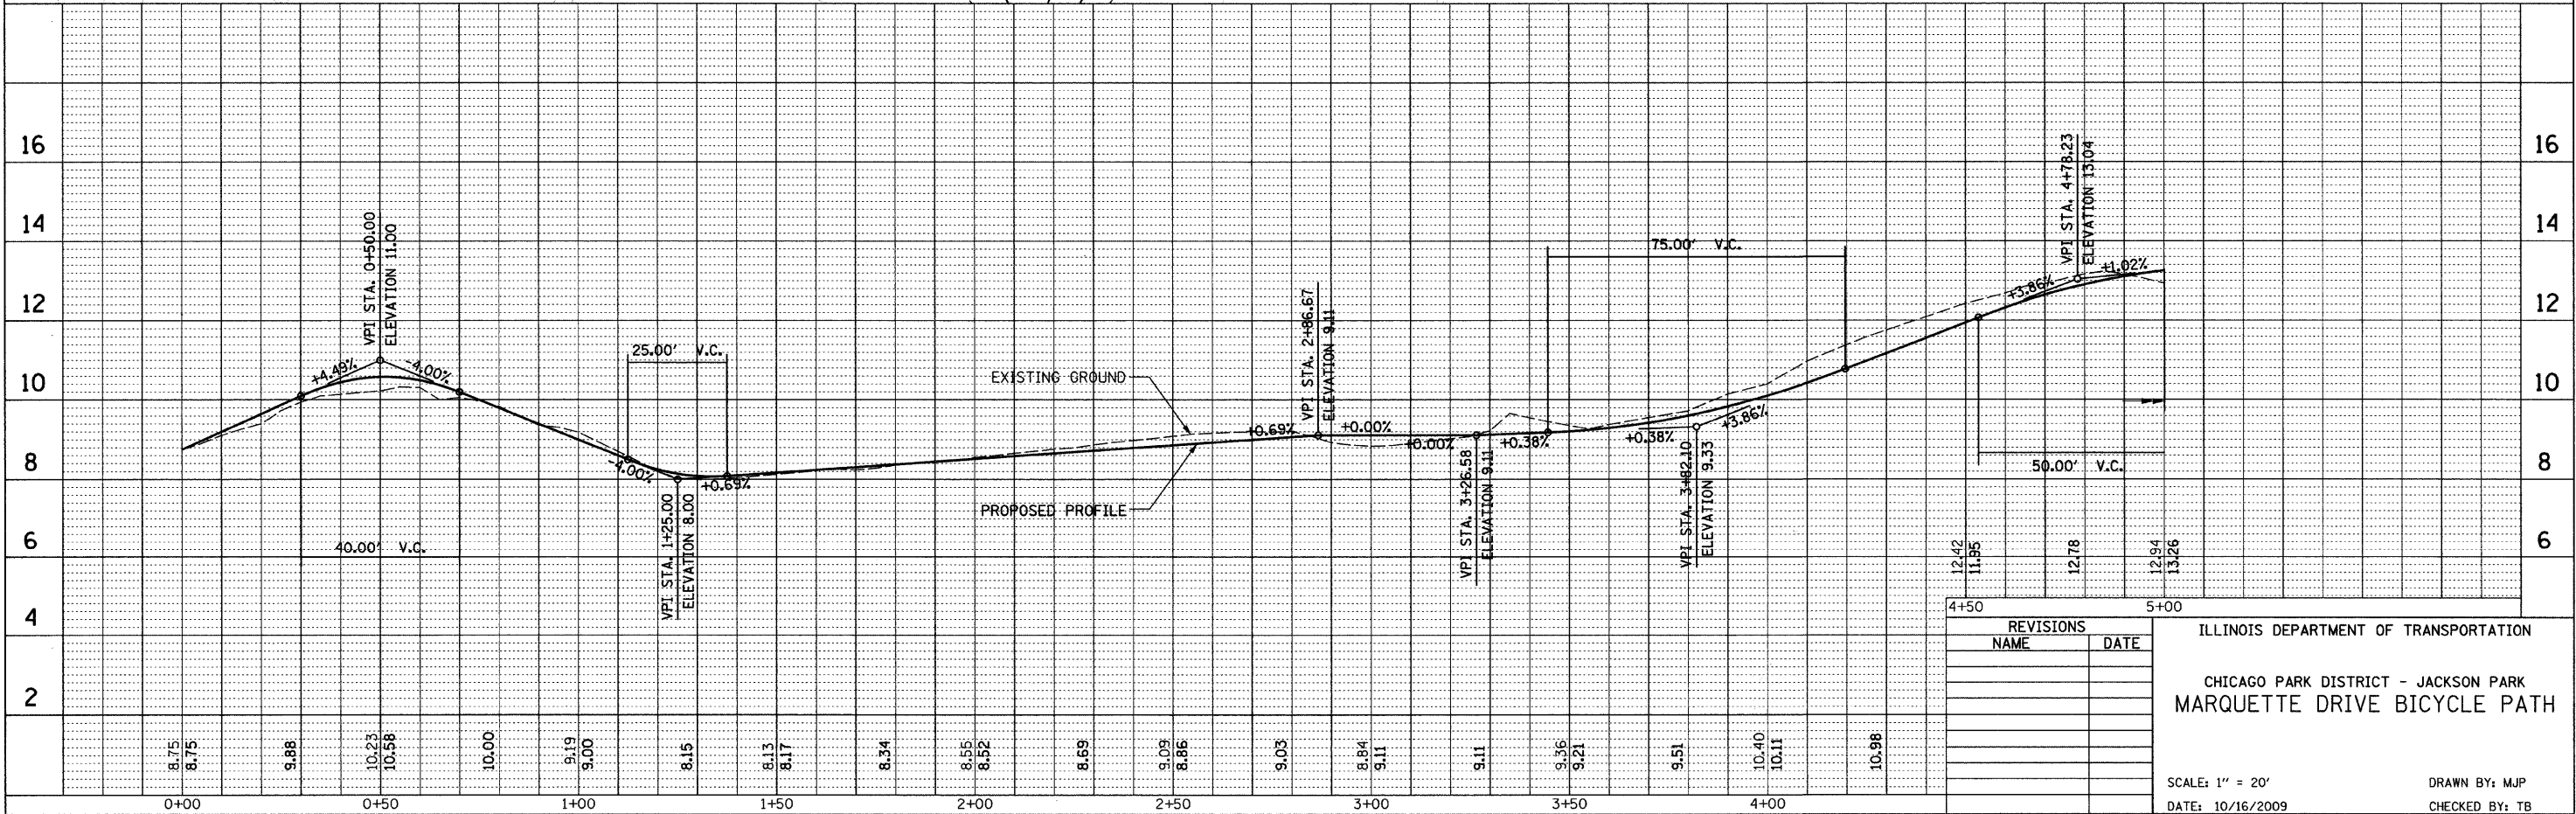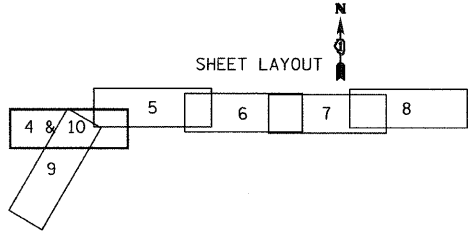

| REVISIONS | |
|-----------|------|
| NAME | DATE |
| | |
| | |
| | |
| | |

ILLINOIS DEPARTMENT OF TRANSPORTATION
 CHICAGO PARK DISTRICT - JACKSON PARK
 MARQUETTE DRIVE BICYCLE PATH

SCALE: 1" = 20'
 DATE: 10/16/2009
 DRAWN BY: MJP
 CHECKED BY: TB