


F.A. RTE.	SECTION	COUNTY	TOTAL SHEETS	SHEET NO.
	01-P4019-05-BT	COOK	23	15
STA.	TO STA.			
FED. ROAD DIST. NO.	ILLINOIS	FED. AID PROJECT		

FINAL SURVEY NOTE BOOK NO.	SURVEYED BY	DATE
	AREAS CHECKED	

ORIGINAL SURVEY NOTE BOOK NO.	SURVEYED BY	DATE
	AREAS CHECKED	

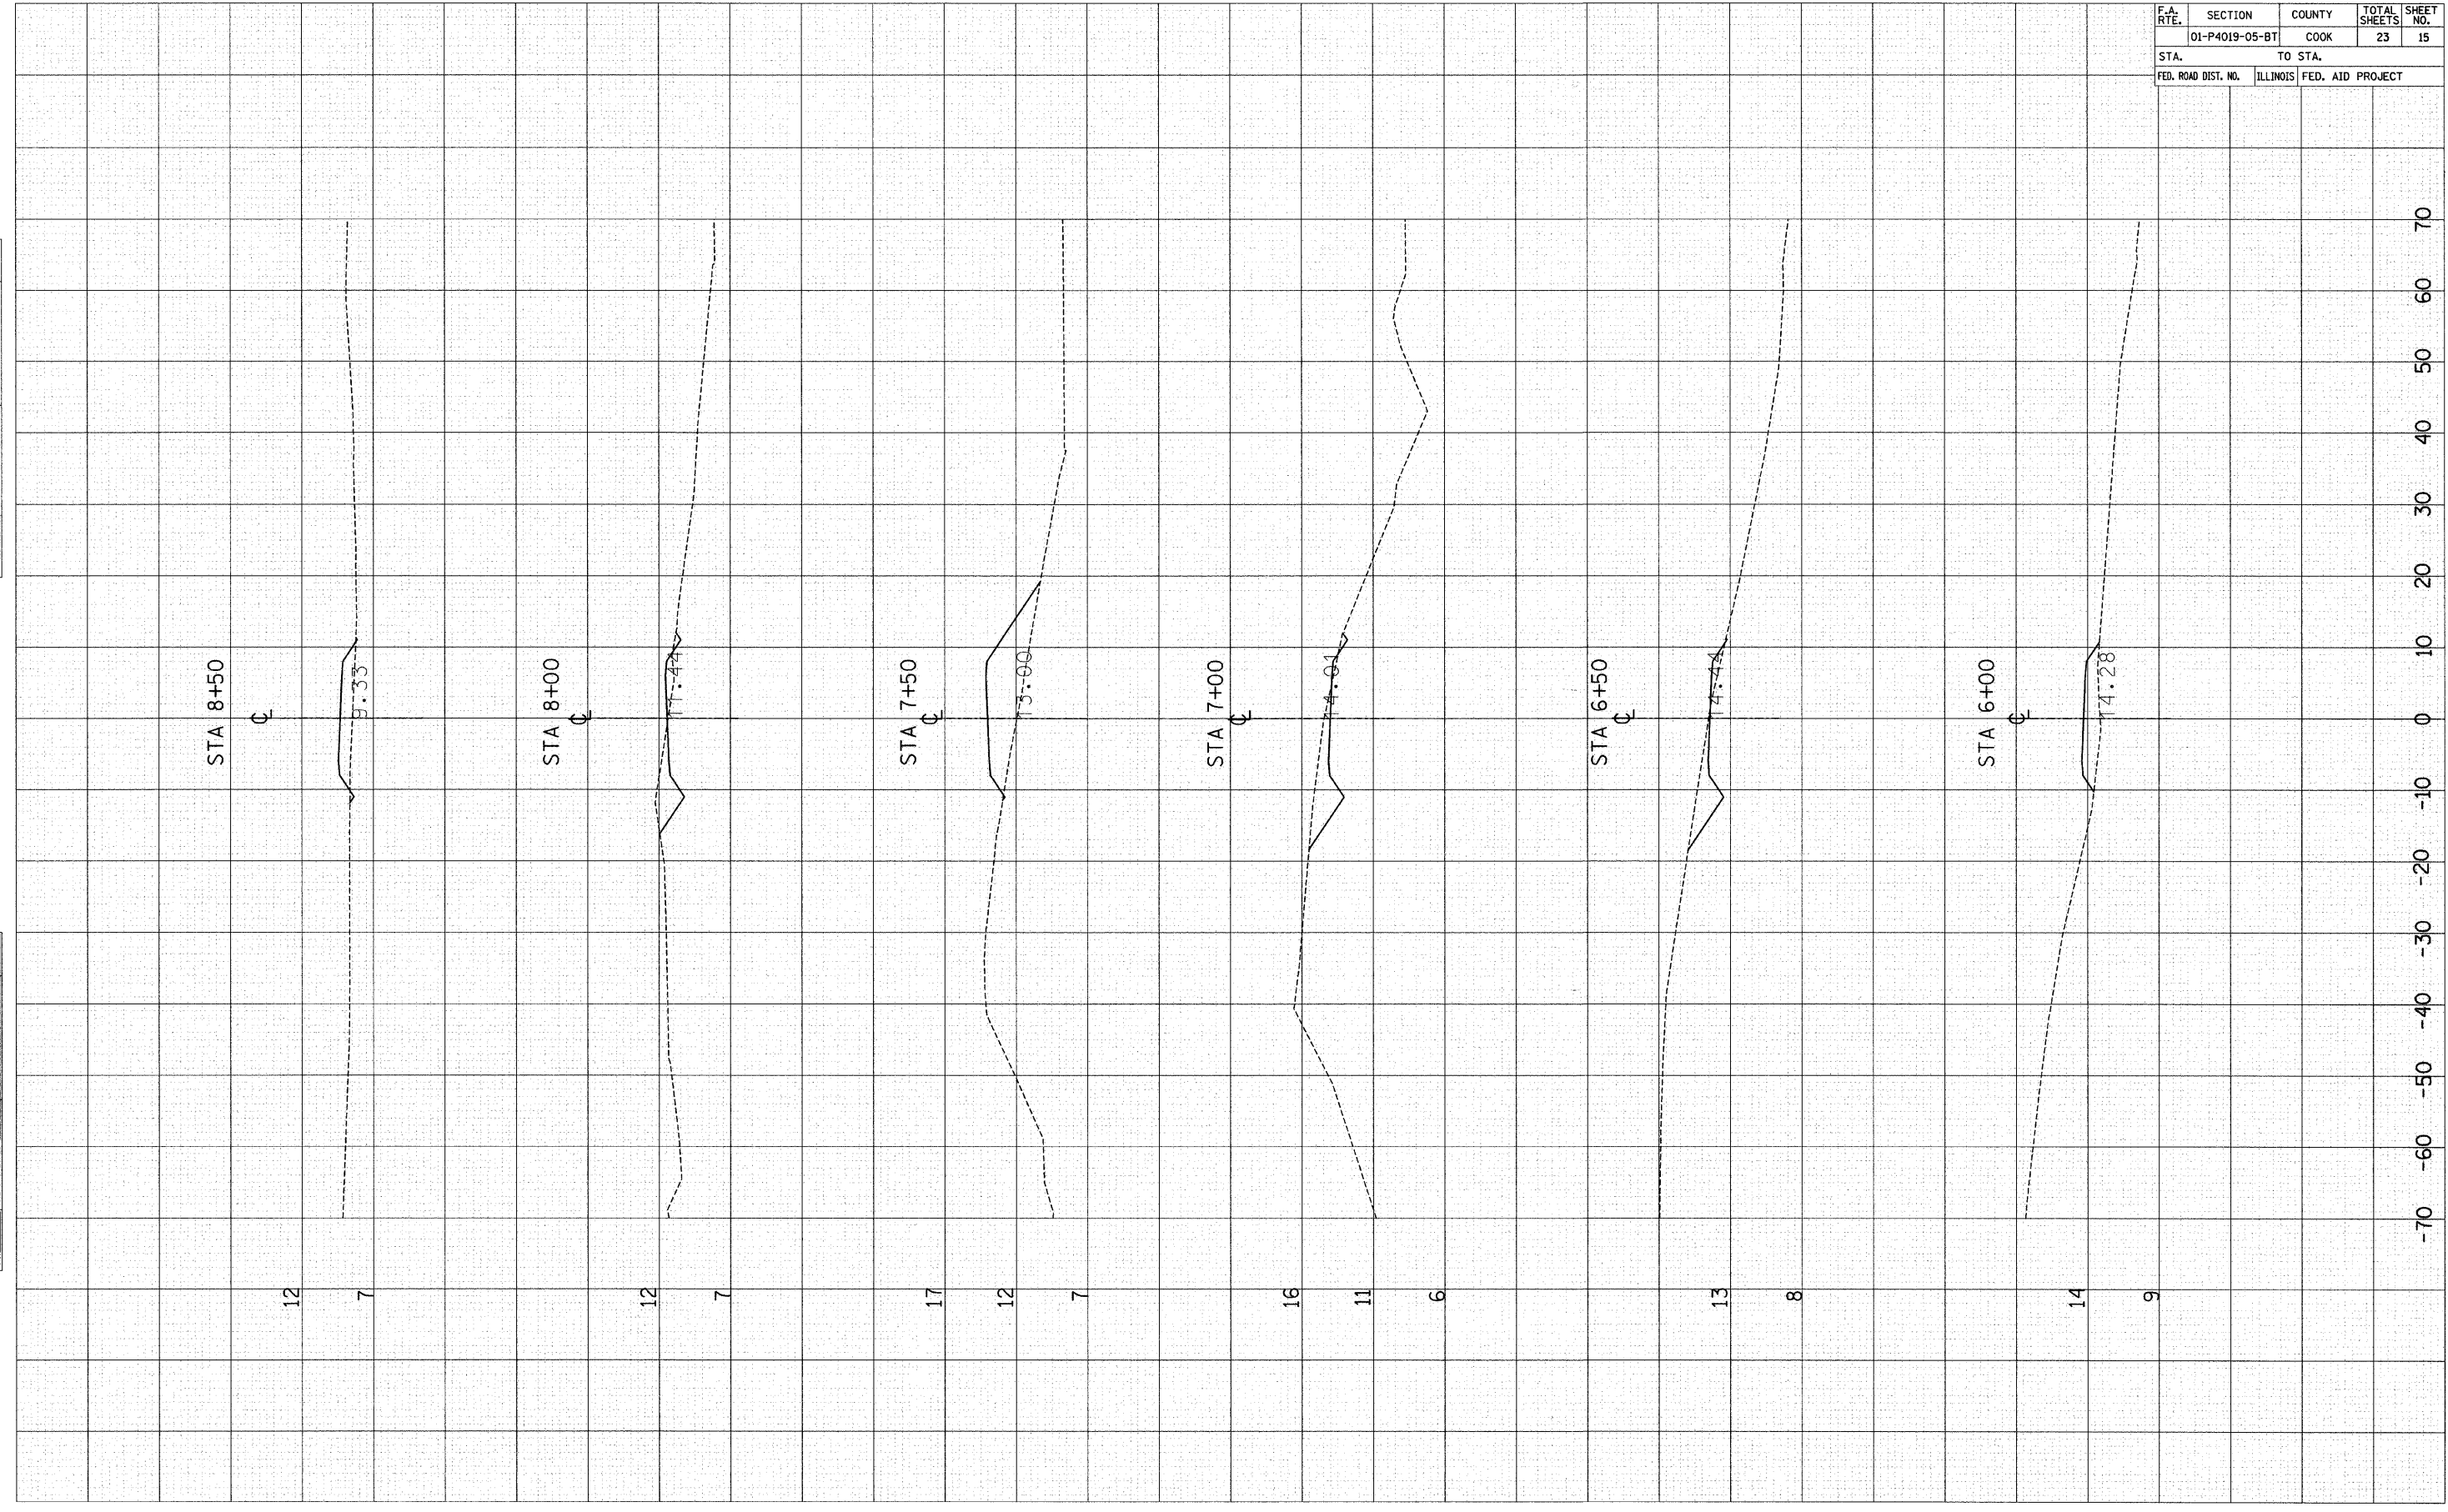

70
60
50
40
30
20
10
0
-10
-20
-30
-40
-50
-60
-70