


- LEGEND**
- ////// COMBINATION CONCRETE CURB AND GUTTER REMOVAL AND REPLACEMENT
 - ⊗ TREE REMOVAL
 - EXISTING GUARDRAIL POSTS

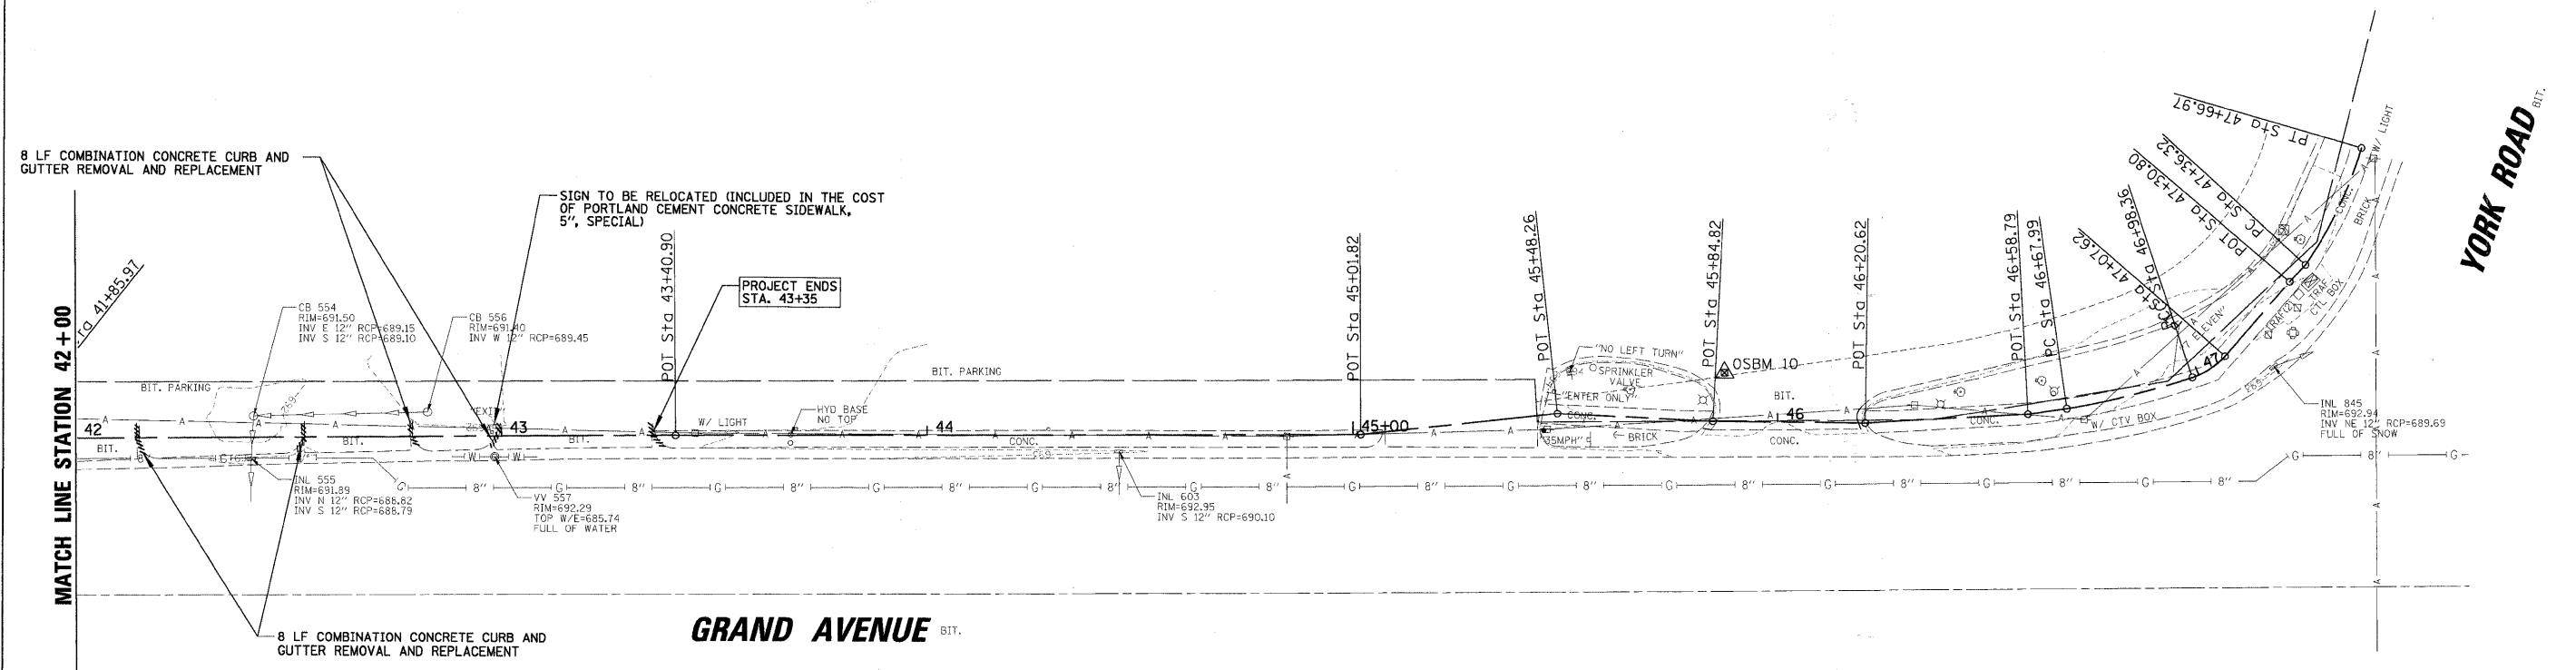

FILE NAME = N:\BENSENVILLE\080859\Civil\REM4.dgn	USER NAME = MAGOLDEN	DESIGNED -	REVISED -	STATE OF ILLINOIS DEPARTMENT OF TRANSPORTATION	EXISTING CONDITIONS AND REMOVAL PLAN				F.A.U. RTE.	SECTION	COUNTY	TOTAL SHEETS	SHEET NO.		
PLOT SCALE = 20'	PLOT DATE = 12/14/2009	DRAWN -	REVISED -		SCALE: 20'	SHEET NO.	OF	SHEETS	STA.	TO STA.	1376	08-00086-00-SW	DUPAGE	41	10
CHECKED -	DATE -	REVISED -	REVISED -		CONTRACT NO. 63187										
											ILLINOIS FED. AID PROJECT CMM-9003 (053)				