


| | | |
|---------------|----|------|
| FINAL SURVEY | BY | DATE |
| SURVEYED | | |
| NO. _____ | | |
| NOTE BOOK | | |
| NO. _____ | | |
| AREAS CHECKED | | |
| NO. _____ | | |

| | | |
|-----------------|----|------|
| ORIGINAL SURVEY | BY | DATE |
| SURVEYED | | |
| NO. _____ | | |
| NOTE BOOK | | |
| NO. _____ | | |
| AREAS CHECKED | | |
| NO. _____ | | |

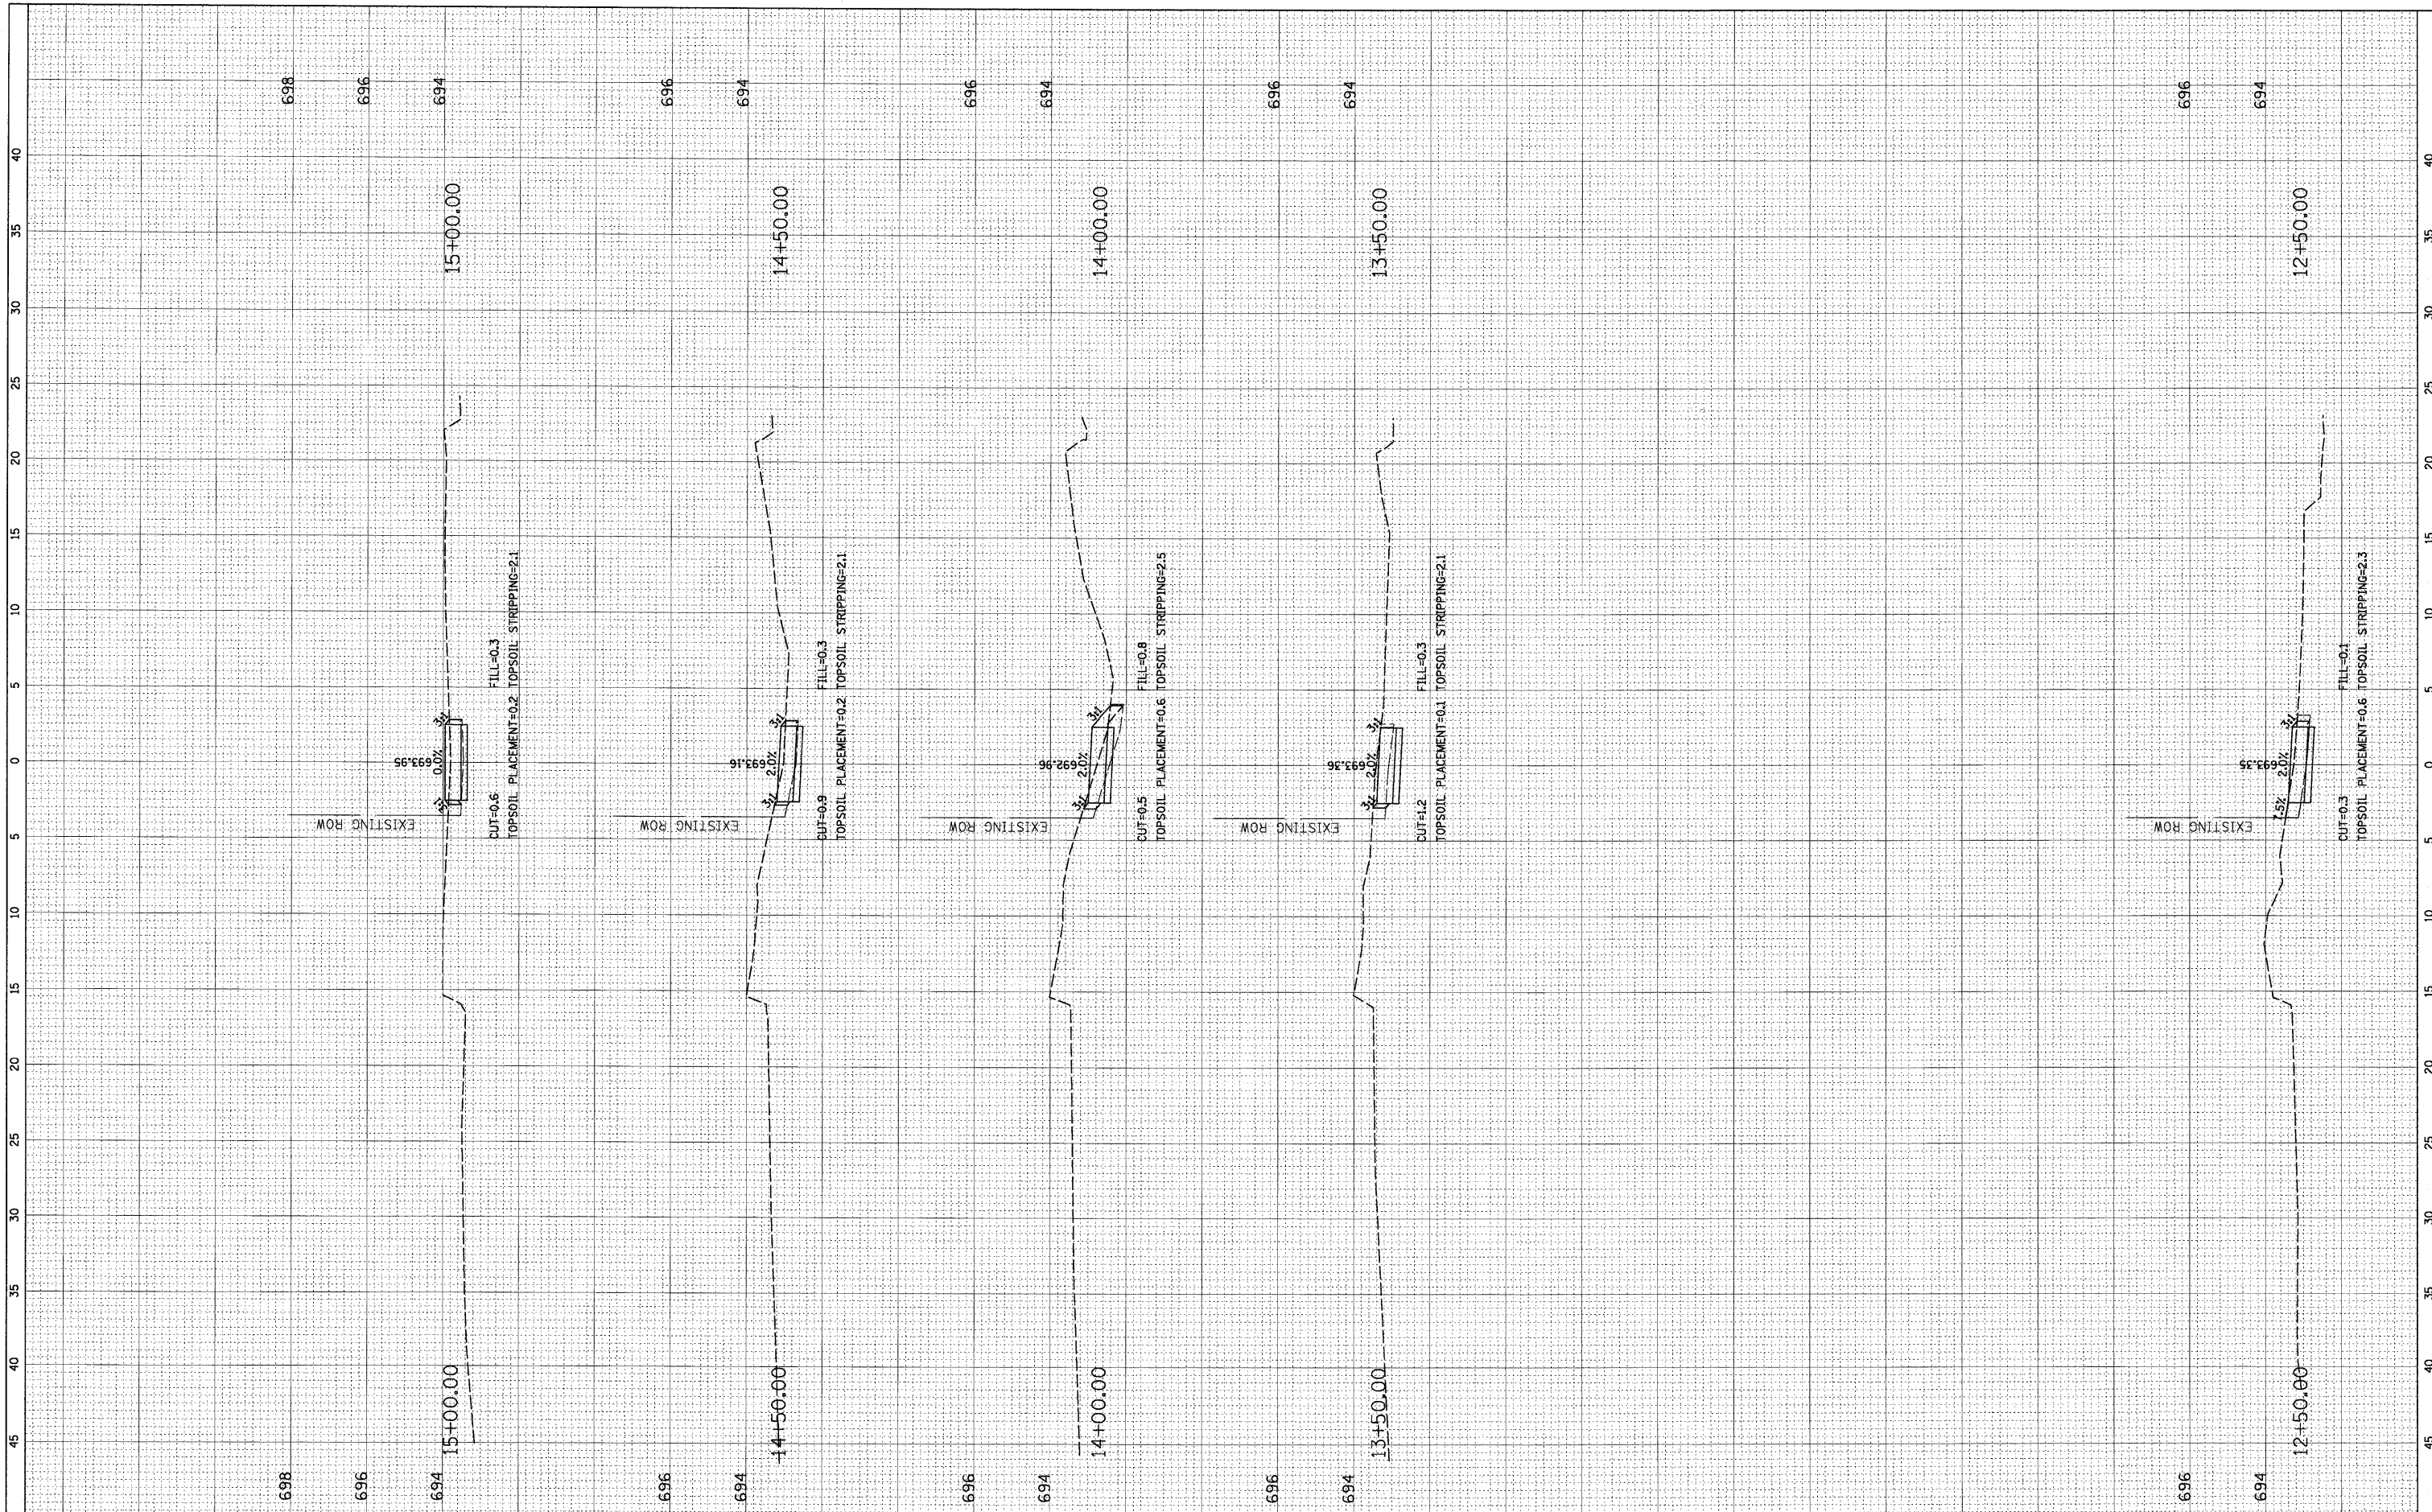

FILE NAME = N:\BENSENVILLE\080659\C1v1\080659.LAY
 USER NAME = MAGOLDEN
 PLOT SCALE = 5'
 PLOT DATE = 12/14/2009

| | |
|----------|-------|
| DESIGNED | REVIS |
| DRAWN | REVIS |
| CHECKED | REVIS |
| DATE | REVIS |

**STATE OF ILLINOIS
DEPARTMENT OF TRANSPORTATION**

CROSS SECTIONS

SCALE: SHEET NO. OF SHEETS STA. 12+50.00 TO STA. 15+00.00

| | | | | |
|--|----------------|--------|--------------|--------------------|
| F.A.U. RTE. | SECTION | COUNTY | TOTAL SHEETS | SHEET NO. |
| 1376 | 08-00086-00-SW | DUPAGE | 41 | 31 |
| | | | | CONTRACT NO. 63187 |
| ILLINOIS FED. AID PROJECT CMM-9003 (053) | | | | |