


FINAL SURVEY BY DATE
 SURVEYED SURVEY BY DATE
 NOTE BOOK NO. DATE
 TEMPLATE AREAS CHECKED
 NO. AREAS CHECKED

ORIGINAL SURVEY BY DATE
 SURVEYED SURVEY BY DATE
 NOTE BOOK NO. DATE
 TEMPLATE AREAS CHECKED
 NO. AREAS CHECKED

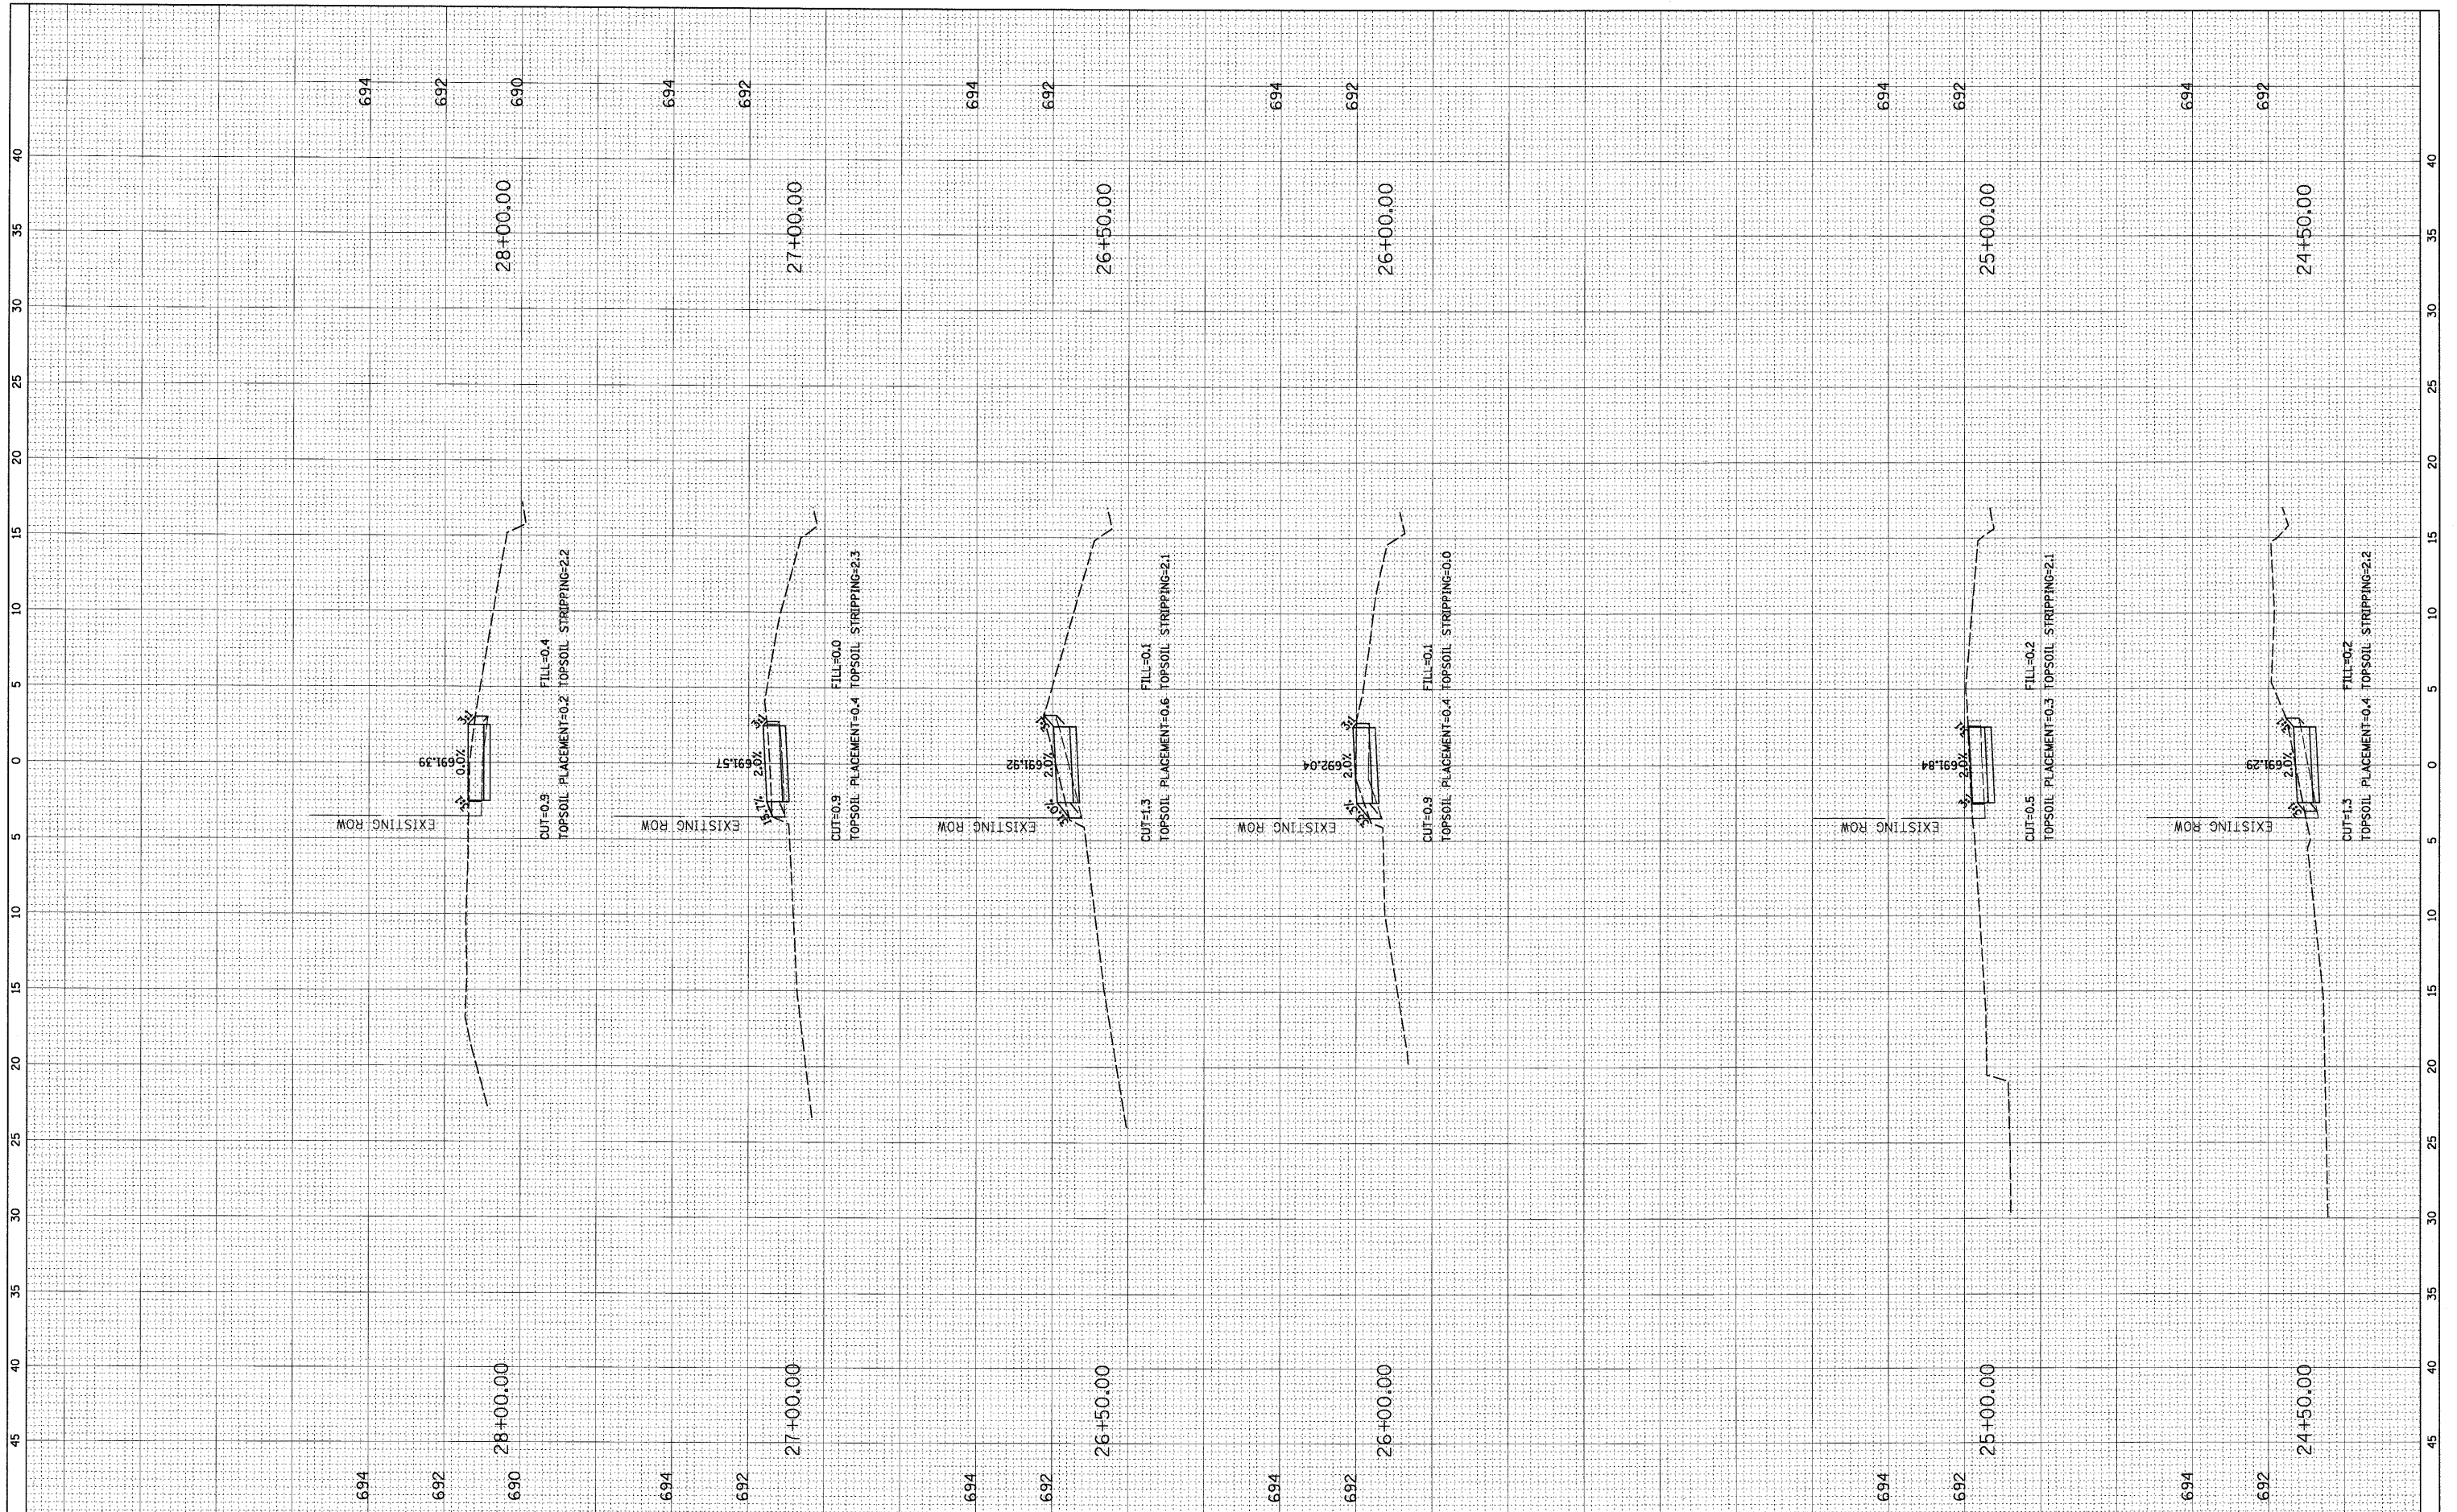

FILE NAME =
 N:\BENSENVILLE\080659\Civil\080659.LAY

USER NAME = MAGOLDEN
 PLOT SCALE = 5"
 PLOT DATE = 12/14/2009

DESIGNED -
 DRAWN -
 CHECKED -
 DATE -

REVISED -
 REVISED -
 REVISED -
 REVISED -

STATE OF ILLINOIS
 DEPARTMENT OF TRANSPORTATION

CROSS SECTIONS

SCALE: SHEET NO. OF SHEETS STA. 24+50.00 TO STA. 28+00.00

| | | | | |
|--------------------|----------------|--------|--|-----------|
| F.A.U. RTE. | SECTION | COUNTY | TOTAL SHEETS | SHEET NO. |
| 1376 | 08-00086-00-SW | DUPAGE | 41 | 35 |
| CONTRACT NO. 63187 | | | ILLINOIS FED. AID PROJECT CMM-9003 (053) | |