

F.A.U. RTE.	SECTION	COUNTY	TOTAL SHEETS	SHEET NO.
0085	00-00246-01-FP	MCHENRY	236	1
STA.	TO STA.		15 241	
FED. ROAD DIST. NO.	ILLINOIS	FED. AID PROJECT		

FOR INDEX OF SHEETS AND LIST OF STANDARDS, SEE SHEET 2

DESCRIPTION OF IMPROVEMENT

WIDENING AND RESURFACING OF WALKUP ROAD INCLUDING RETAINING WALL, BIKE PATH, TRAFFIC SIGNALS, TRAFFIC SIGNAL MODERNIZATION, INTERSECTION LIGHTING AND DRAINAGE.

TRAFFIC DATA:

WALKUP ROAD: 2004 ADT=11,700-16,350
2027 ADT=14,650-18,750


POSTED SPEED LIMIT:

WALKUP ROAD:
40 MPH FROM TALISMON DRIVE TO PLEASANT HILL ROAD
45 MPH NORTH OF PLEASANT HILL ROAD

DESIGN DESIGNATION: MINOR ARTERIAL

SCALES:

PLAN 1"=50' (OR 1"=20')
PROFILE HORIZ. 1"=50'
PROFILE VERT. 1"=5'
CROSS SECTION HORIZ. 1"=10'
CROSS SECTION VERT. 1"=5'

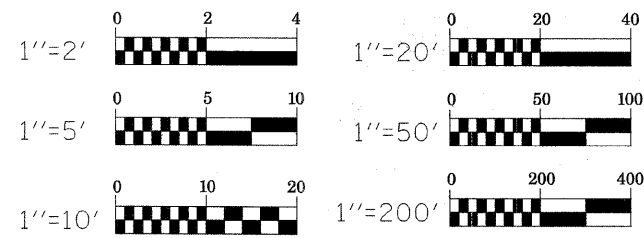

FULL SIZE PLANS HAVE BEEN PREPARED USING STANDARD ENGINEERING SCALES, REDUCED SIZED PLANS WILL NOT CONFORM TO STANDARD SCALES, IN MAKING MEASUREMENTS ON REDUCED PLANS, THE ABOVE SCALES MAY BE USED.

FOR UNDERGROUND UTILITY LOCATIONS, CALL J.U.L.I.E.
1-800-892-0123 TOLL FREE

CONTRACT NO. 63266

STATE OF ILLINOIS
DEPARTMENT OF TRANSPORTATION
DIVISION OF HIGHWAYS

PLANS FOR PROPOSED

**FEDERAL AID PROJECT
FAU ROUTE 0085 (WALKUP ROAD)**


SECTION: 00-00246-01-FP

PROJECT: CMM-7003(964)

**PROJECT LOCATION: WALKUP ROAD FROM LIVE OAK ROAD TO CRYSTAL SPRINGS ROAD
PAVEMENT WIDENING AND RESURFACING, TRAFFIC SIGNAL MODERNIZATION
AND SHARED USE PATH CONSTRUCTION
CITY OF CRYSTAL LAKE AND VILLAGE OF BULL VALLEY
MCHENRY COUNTY
C-91-374-00**



LOCATION OF SECTION INDICATED THUS: - [black bar] -

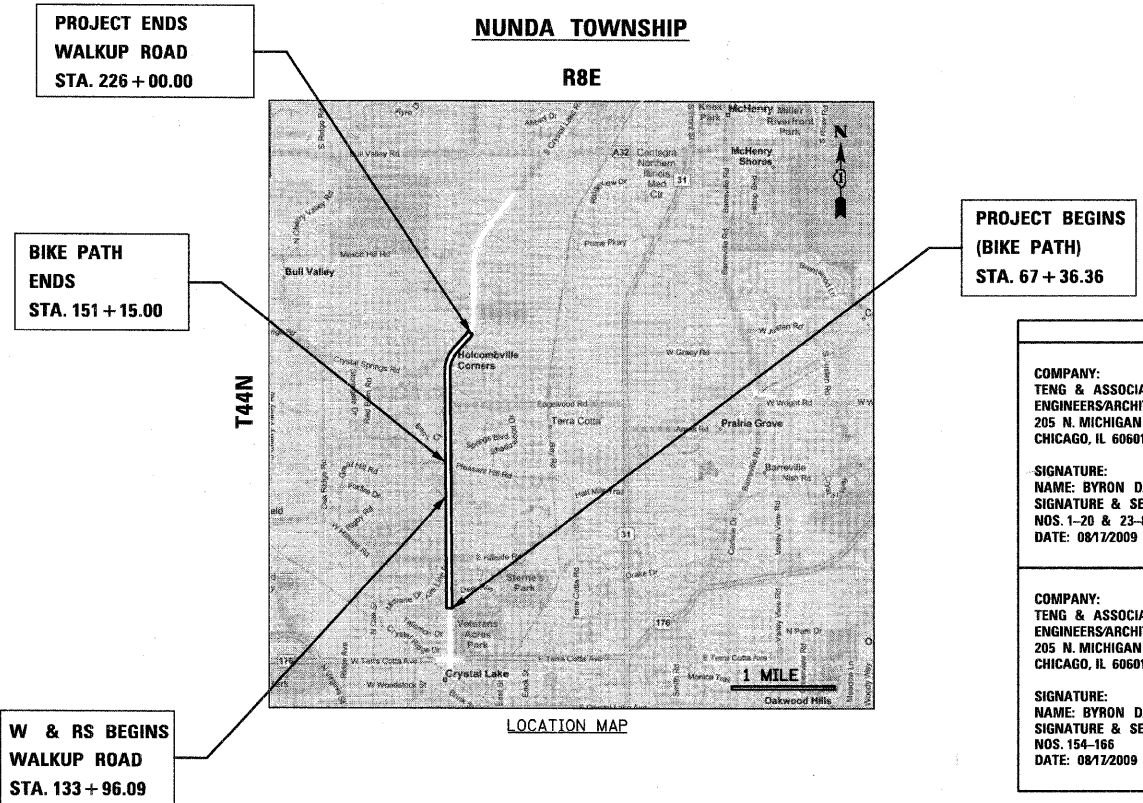

LOCATION MAP

SEALS	
<p>COMPANY: TENG & ASSOCIATES INC. ENGINEERS/ARCHITECTS/PLANNERS 205 N. MICHIGAN AVE. CHICAGO, IL 60601</p> <p>SIGNATURE: NAME: BYRON DANLEY SIGNATURE & SEAL APPLY TO DRAWING NOS. 1-20 & 23-87 & 120-153 & 167-236 DATE: 08/12/2009</p>	
<p>COMPANY: TENG & ASSOCIATES INC. ENGINEERS/ARCHITECTS/PLANNERS 205 N. MICHIGAN AVE. CHICAGO, IL 60601</p> <p>SIGNATURE: NAME: BYRON DANLEY SIGNATURE & SEAL APPLY TO DRAWING NOS. 154-166 DATE: 08/12/2009</p>	

STATE OF ILLINOIS DEPARTMENT OF TRANSPORTATION DIVISION OF HIGHWAYS	
APPROVED August 17 20 09	
DIRECTOR OF TRANSPORTATION/COUNTY ENGINEER MCHENRY COUNTY	
APPROVED SEPTEMBER 1 2009	
DISTRICT 1 ENGINEER OF LOCAL ROADS AND STREETS	
RELEASE FOR BID BASED ON LIMITED REVIEW	
APPROVED SEPTEMBER 1, 20 09	
DEPUTY DIRECTOR OF HIGHWAYS, REGION ONE ENGINEER	

PRINTED BY THE AUTHORITY OF THE STATE OF ILLINOIS

TENG TENG & ASSOCIATES, INC.
ENGINEERS/ARCHITECTS/PLANNERS
205 N. MICHIGAN AVE.
CHICAGO, IL 60601
TELEPHONE: 312/616-0000

GROSS LENGTH OF IMPROVEMENT = 15,750 FEET (2.98 MILE)
NET LENGTH OF IMPROVEMENT = 9,104 FEET (1.72 MILE)

STAMP: 8-13-2009 14:27:25
 FEDERAL AID ENGINEER -- KEVIN STALLWORTH (847) 705-4169
 CONSULTANT: TENG AND ASSOCIATES, INC. (312) 616-0000