


EXISTING PLAN


PROPOSED PLAN

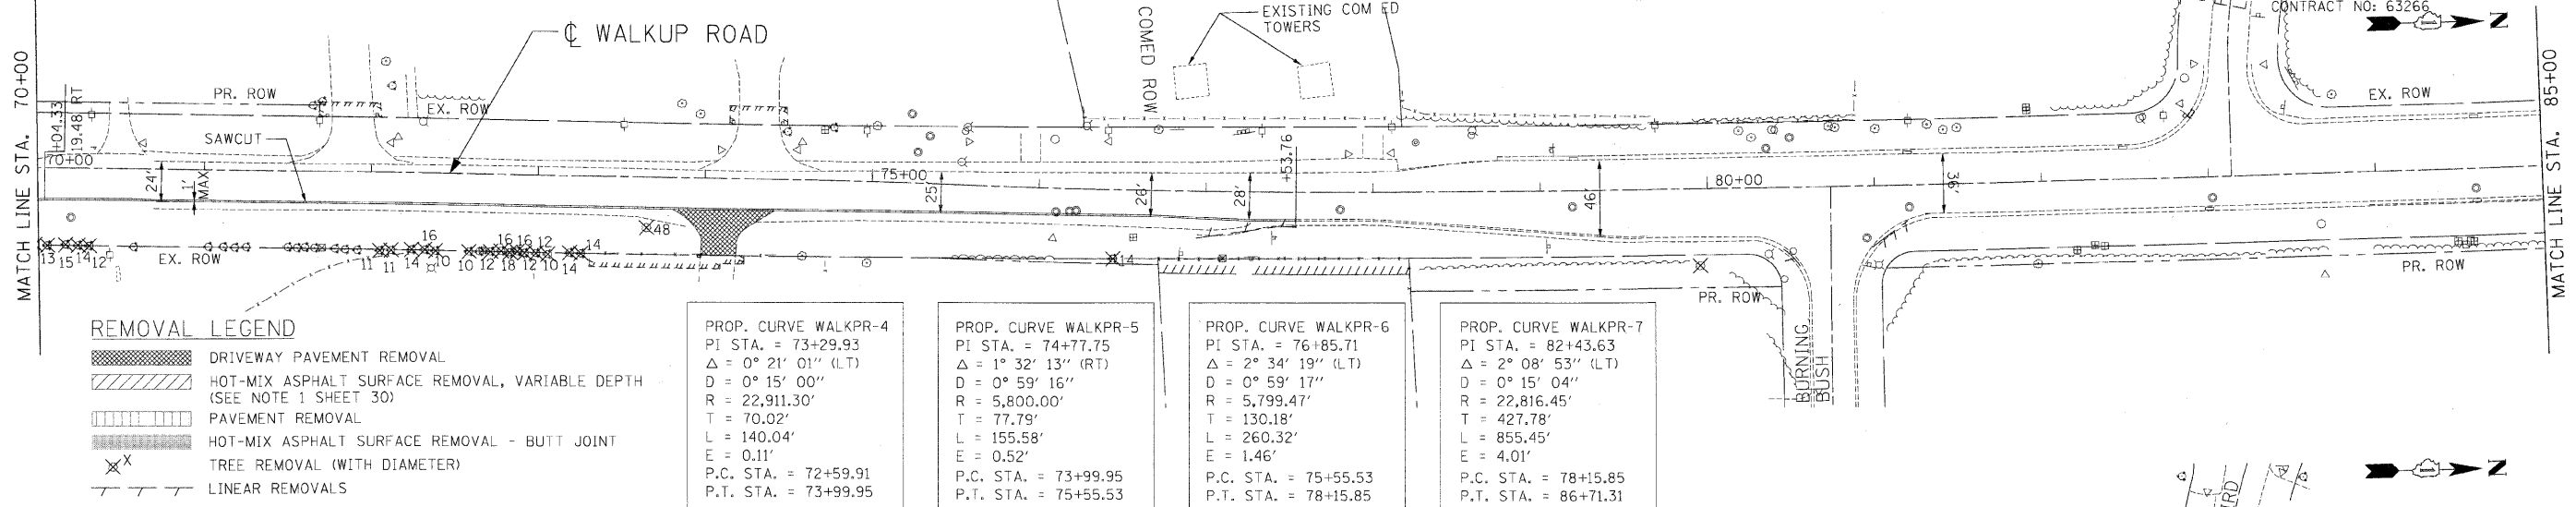

REMOVAL LEGEND


- DRIVEWAY PAVEMENT REMOVAL
- HOT-MIX ASPHALT SURFACE REMOVAL, VARIABLE DEPTH (SEE NOTE 1 SHEET 30)
- PAVEMENT REMOVAL
- HOT-MIX ASPHALT SURFACE REMOVAL - BUTT JOINT
- TREE REMOVAL (WITH DIAMETER)
- LINEAR REMOVALS

<p>PROP. CURVE WALKPR-4 PI STA. = 73+29.93 Δ = 0° 21' 01" (LT) D = 0° 15' 00" R = 22,911.30' T = 70.02' L = 140.04' E = 0.11' P.C. STA. = 72+59.91 P.T. STA. = 73+99.95</p>	<p>PROP. CURVE WALKPR-5 PI STA. = 74+77.75 Δ = 1° 32' 13" (RT) D = 0° 59' 17" R = 5,800.00' T = 77.79' L = 155.58' E = 0.52' P.C. STA. = 73+99.95 P.T. STA. = 75+55.53</p>	<p>PROP. CURVE WALKPR-6 PI STA. = 76+85.71 Δ = 2° 34' 19" (LT) D = 0° 59' 17" R = 5,799.47' T = 130.18' L = 260.32' E = 1.46' P.C. STA. = 75+55.53 P.T. STA. = 78+15.85</p>	<p>PROP. CURVE WALKPR-7 PI STA. = 82+43.63 Δ = 2° 08' 53" (LT) D = 0° 15' 04" R = 22,816.45' T = 427.78' L = 855.45' E = 4.01' P.C. STA. = 78+15.85 P.T. STA. = 86+71.31</p>
---	--	---	--

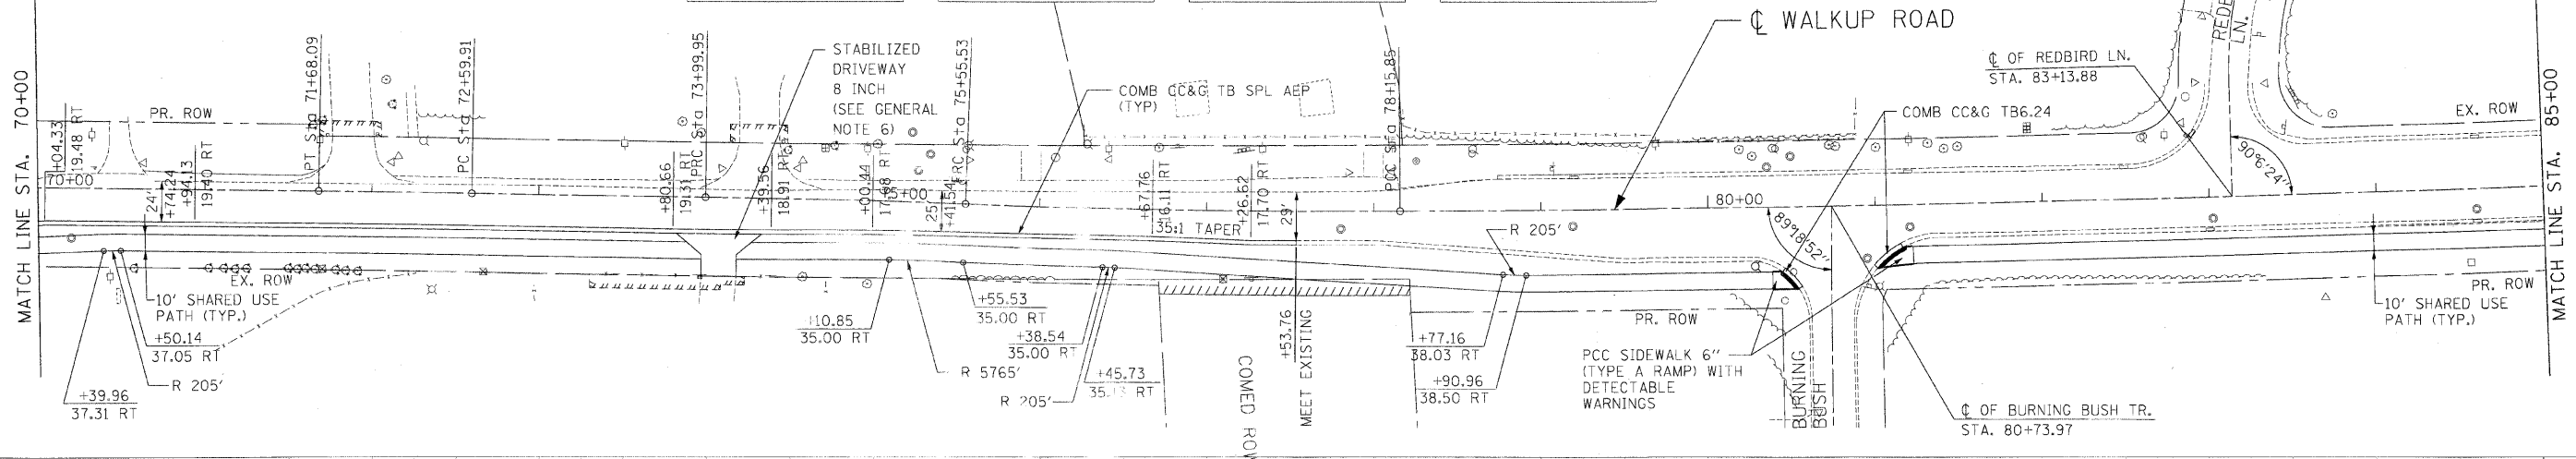

PLAN	DATE
REVISION	
NO.	DATE
1	

PROFILE	DATE
REVISION	
NO.	DATE
1	

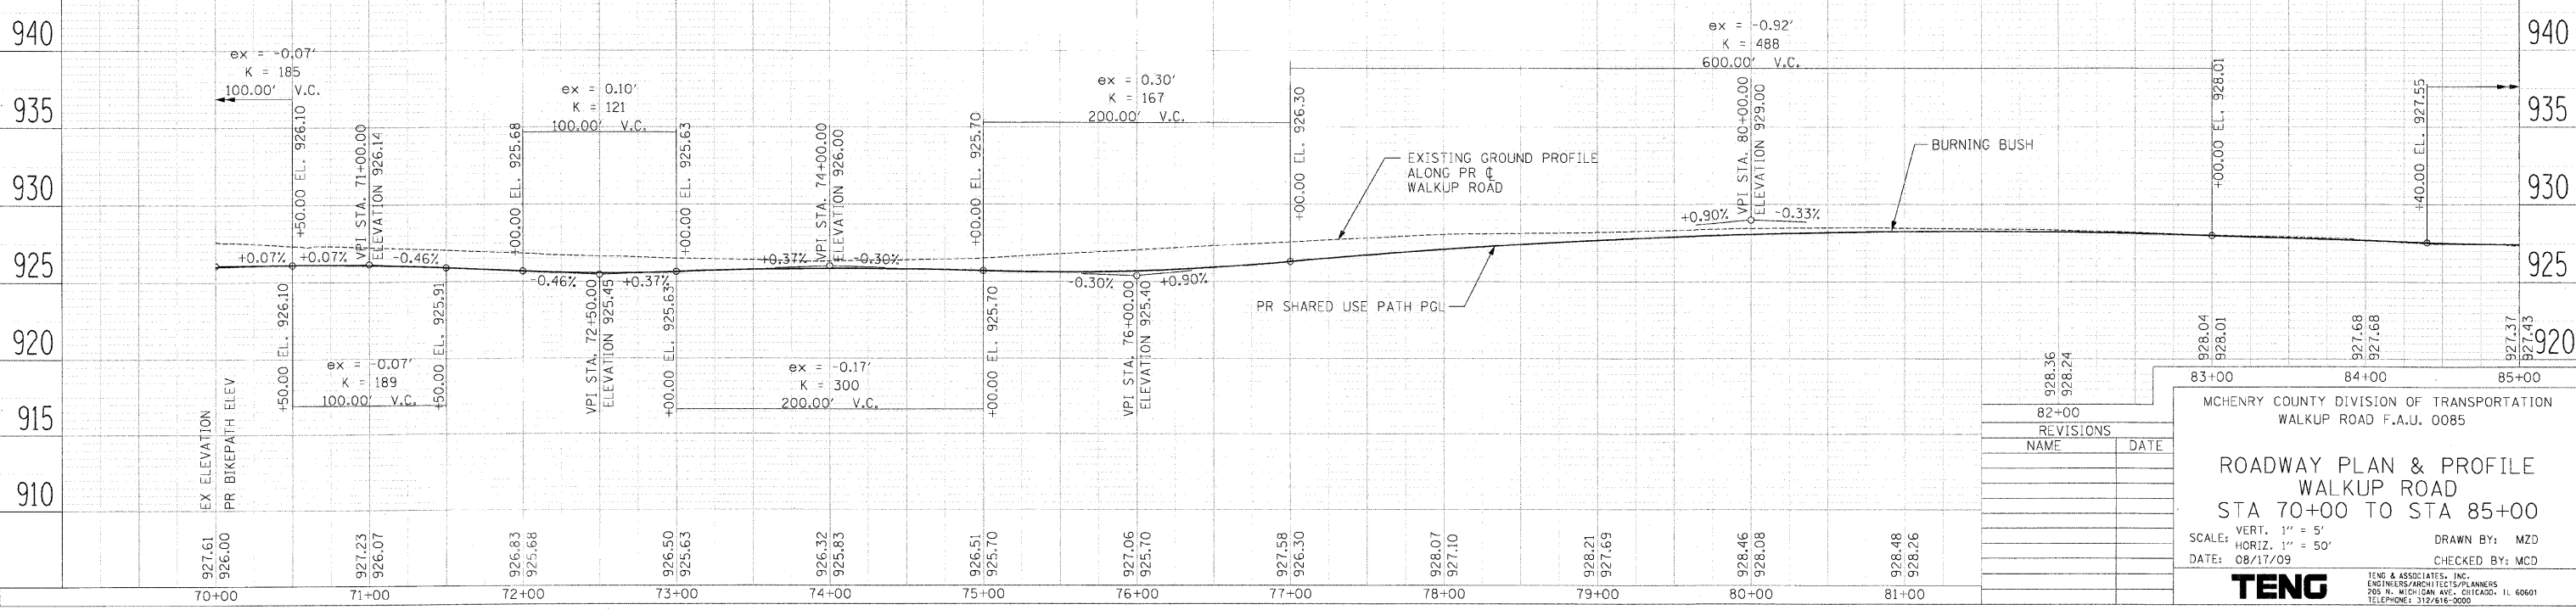

928.36 928.24	82+00
	REVISIONS
NAME	DATE

MCHENRY COUNTY DIVISION OF TRANSPORTATION
WALKUP ROAD F.A.U. 0085

ROADWAY PLAN & PROFILE
WALKUP ROAD
STA 70+00 TO STA 85+00

SCALE: VERT. 1" = 5'
HORIZ. 1" = 50'

DATE: 08/17/09

DRAWN BY: MZD
CHECKED BY: MCD

TENG
TENG & ASSOCIATES, INC.
ENGINEERS/ARCHITECTS/PLANNERS
205 N. MICHIGAN AVE., CHICAGO, IL 60601
TELEPHONE: 312/616-9000