


F.A.U. RTE.	SECTION	COUNTY	TOTAL SHEETS	SHEET NO.
0085	00-00246-01-FP	MCHENRY	236	28
STA.		TO STA.		
FED. ROAD DIST. NO. 1		ILLINOIS	FED. AID PROJECT	
CONTRACT NO. 63266				

PLAN	SURVEYED	DATE
	NOTED	
	CHECKED	
	BY	
	NO.	

PROFILE	SURVEYED	DATE
	NOTED	
	CHECKED	
	BY	
	NO.	

\\PRF008R2.DGN, \\TTBODY_V.DGN, \\PRF008R2.DGN, \\PRF008R2.DGN, \\PRF008R2.DGN, \\PRF008R2.DGN
 8-14-2009, 14:45:26
 I:\DOCUMENT1\930003\CIVIL\ADON\PRF008R2.DGN
 1 2 

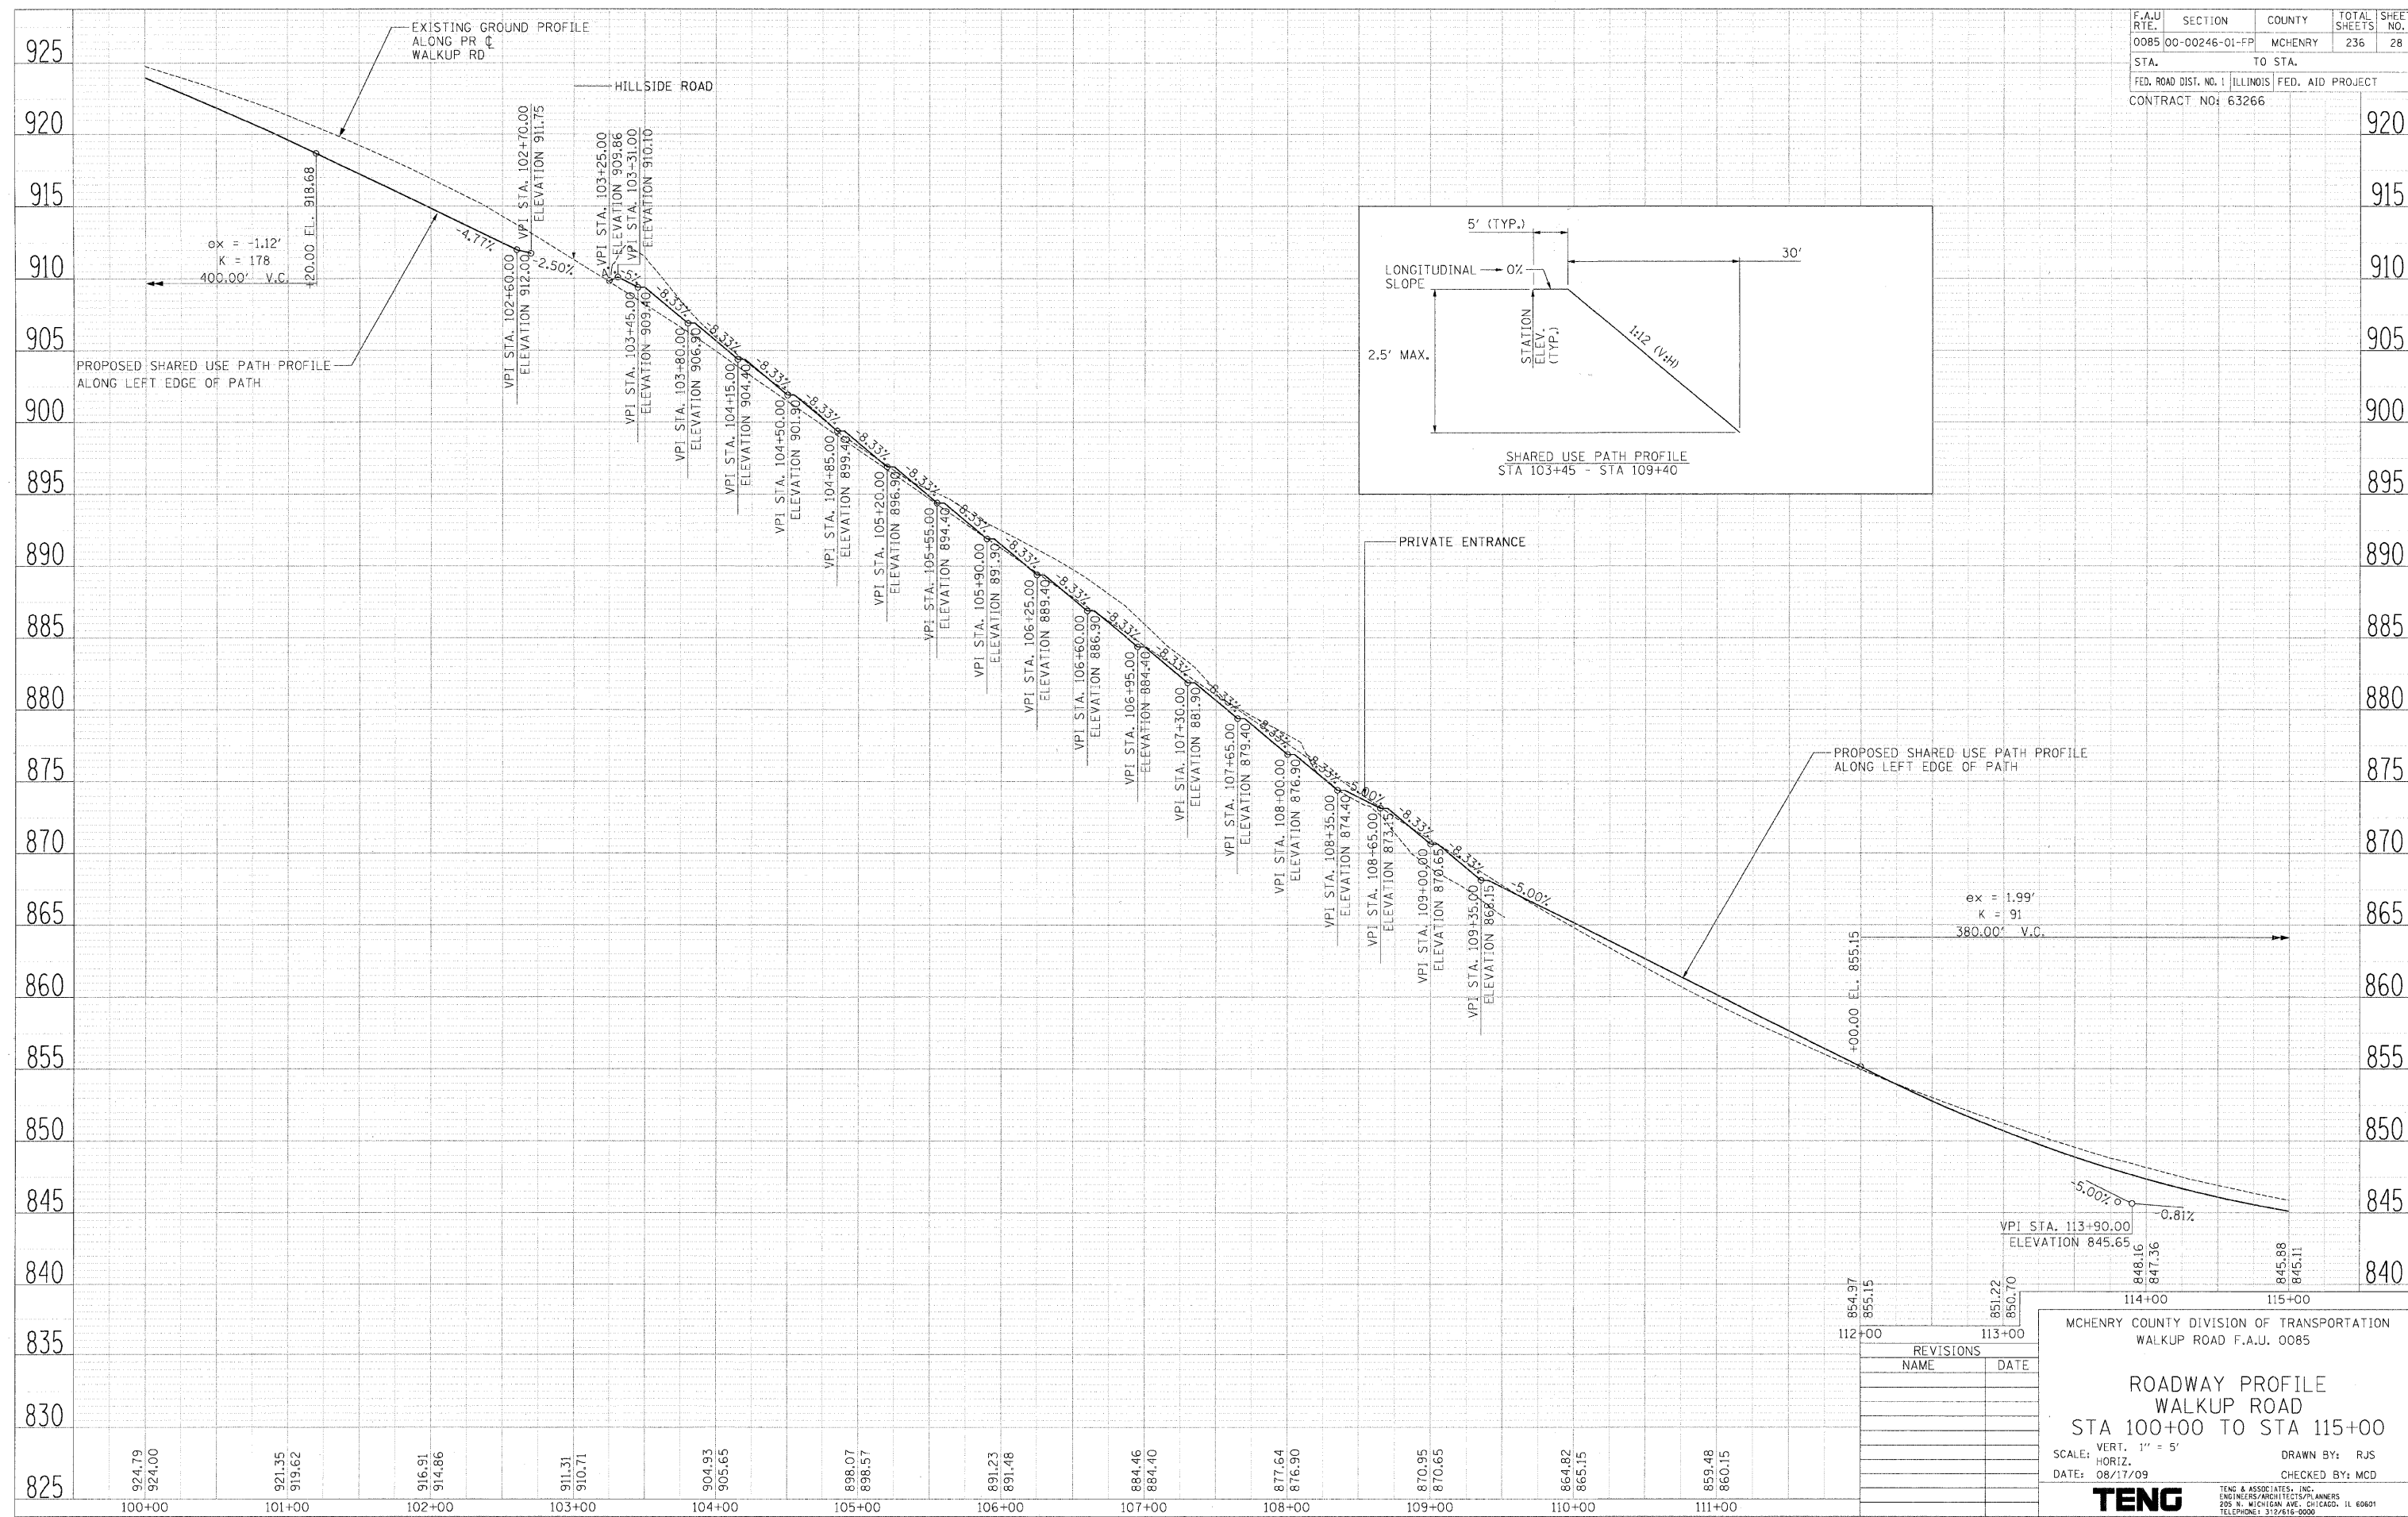

REVISIONS	NAME	DATE

MCHENRY COUNTY DIVISION OF TRANSPORTATION
 WALKUP ROAD F.A.U. 0085

ROADWAY PROFILE
WALKUP ROAD
STA 100+00 TO STA 115+00

SCALE: VERT. 1" = 5'
 HORIZ. 1" = 40'

DATE: 08/17/09
 DRAWN BY: RJS
 CHECKED BY: MCD

TENG
 TENG & ASSOCIATES, INC.
 ENGINEERS-ARCHITECTS-PLANNERS
 205 N. MICHIGAN AVE., CHICAGO, IL 60601
 TELEPHONE: 312/616-9000