


F.A.U. RTE.	SECTION	COUNTY	TOTAL SHEETS	SHEET NO.
0085	00-00246-01-FP	MCHENRY	236	147
STA.		TO STA.		
FED. ROAD DIST. NO. 1		ILLINOIS	FED. AID PROJECT	
CONTRACT NO: 63266				

NOTES:

1. THE TRAFFIC SIGNAL POST FOUNDATIONS SHALL BE A MINIMUM OF 4 FEET BACK OF CURB. THE MAST ARM FOUNDATIONS SHALL BE A MINIMUM OF 6 FEET BACK OF CURB.
2. THE LEFT MAST ARM SIGNAL HEAD SHALL BE PLACED OVER THE CENTER OF LANE ON WALKUP ROAD.
3. THE LEFT MAST ARM SIGNAL HEAD SHALL BE PLACED OVER THE CENTER LINE ON CROSS STREETS.

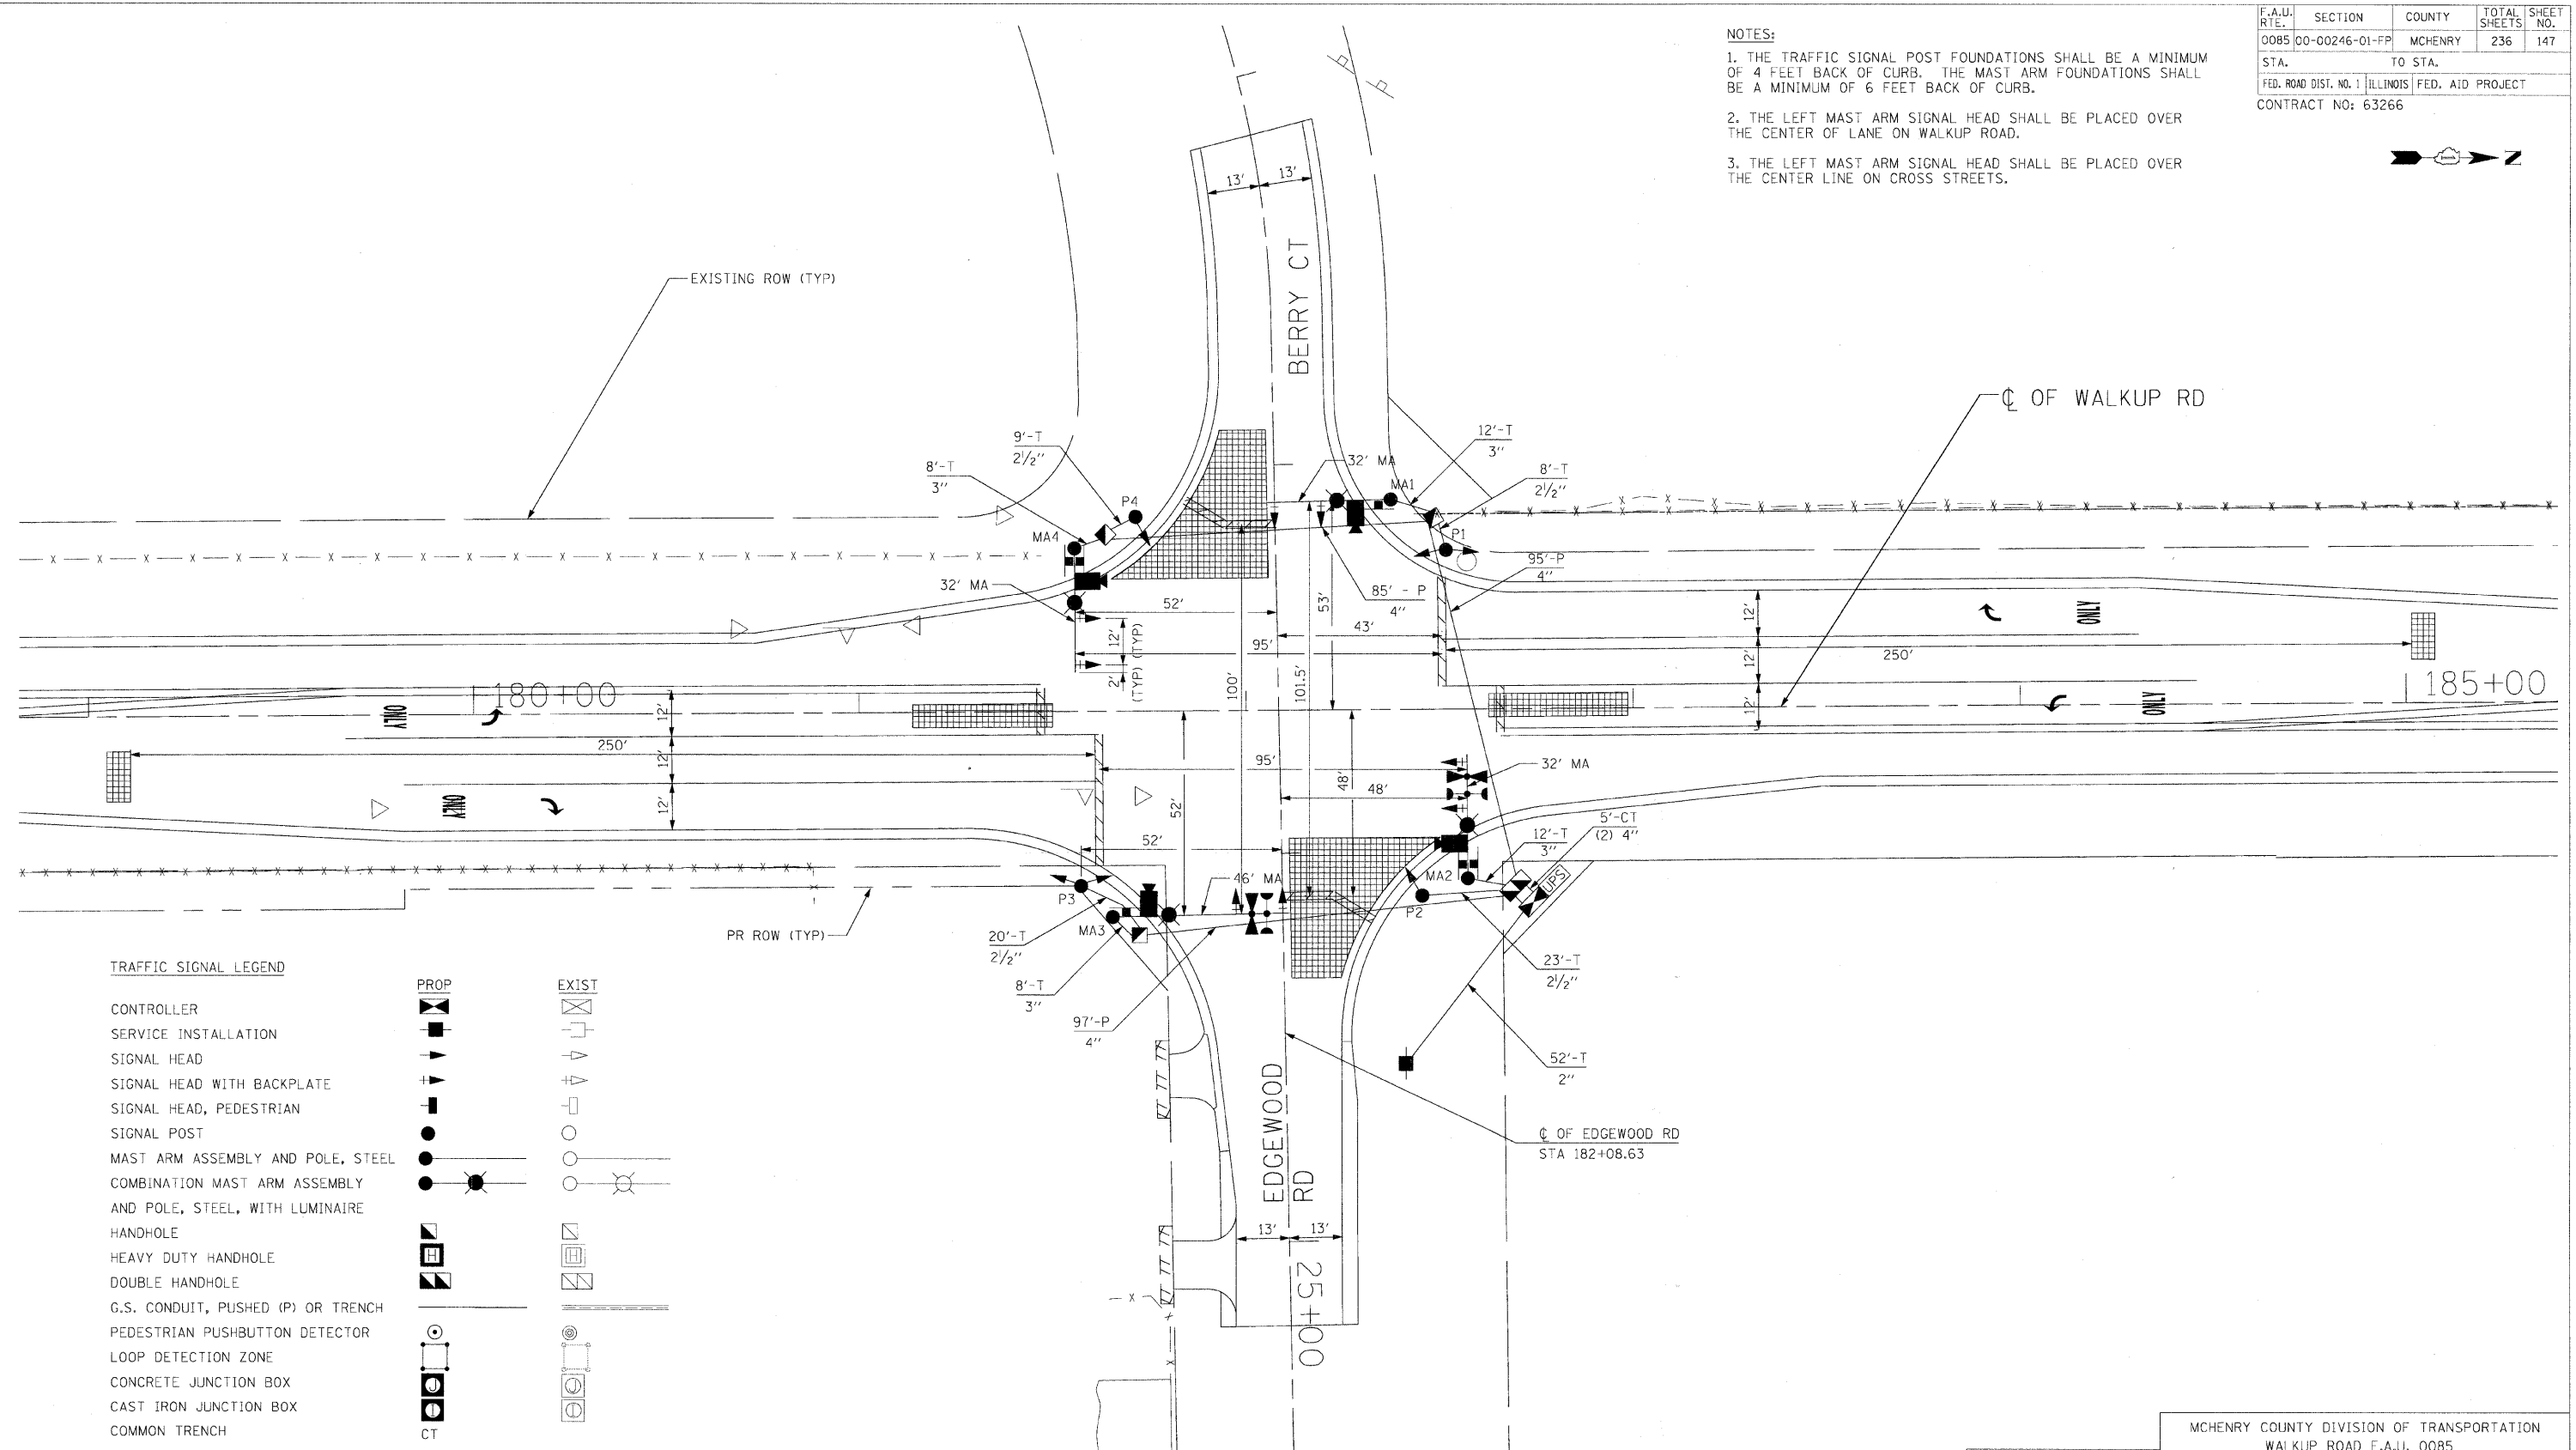

TRAFFIC SIGNAL LEGEND

CONTROLLER		PROP		EXIST	
SERVICE INSTALLATION					
SIGNAL HEAD					
SIGNAL HEAD WITH BACKPLATE					
SIGNAL HEAD, PEDESTRIAN					
SIGNAL POST					
MAST ARM ASSEMBLY AND POLE, STEEL					
COMBINATION MAST ARM ASSEMBLY AND POLE, STEEL, WITH LUMINAIRE HANDHOLE					
HEAVY DUTY HANDHOLE					
DOUBLE HANDHOLE					
G.S. CONDUIT, PUSHED (P) OR TRENCH					
PEDESTRIAN PUSHBUTTON DETECTOR					
LOOP DETECTION ZONE					
CONCRETE JUNCTION BOX					
CAST IRON JUNCTION BOX					
COMMON TRENCH					
EMERGENCY VEHICLE LIGHT DETECTOR					
CONFIRMATION BEACON					
APPROXIMATE DETECTION ZONE					
VIDEO DETECTION CAMERA					
LUMINAIRE, 250W HPS					
UNINTERRUPTIBLE POWER SUPPLY					
STREET NAME SIGN					

REVISIONS	
NAME	DATE

MCHENRY COUNTY DIVISION OF TRANSPORTATION  
WALKUP ROAD F.A.U. 0085

### TRAFFIC SIGNAL INSTALLATION PLAN

WALKUP RD AND EDGEWOOD RD/BERRY CT

SCALE: 1" = 20'

DATE: 08/17/09

DRAWN BY: MZD  
CHECKED BY: RRM

**TENG**

TENG & ASSOCIATES, INC.  
ENGINEERS/ARCHITECTS/PLANNERS  
236 N. MICHIGAN AVE., CHICAGO, IL 60601  
TELEPHONE: 312/616-0000

\ITB00Y\_V.DGN, \R0W004R8LDON, \P00008R3.DGN, \UTL008RVLN.DGN, \TSC008R3.DGN, \R0W004R8LDON, \V.LT0080A.DGN  
 8-14-2009, 14:58:20  
 T:\DOCUMENT\930000\3\VIEW.DGN\TSC008R3.DGN  
 1 2 