


PLAN - II

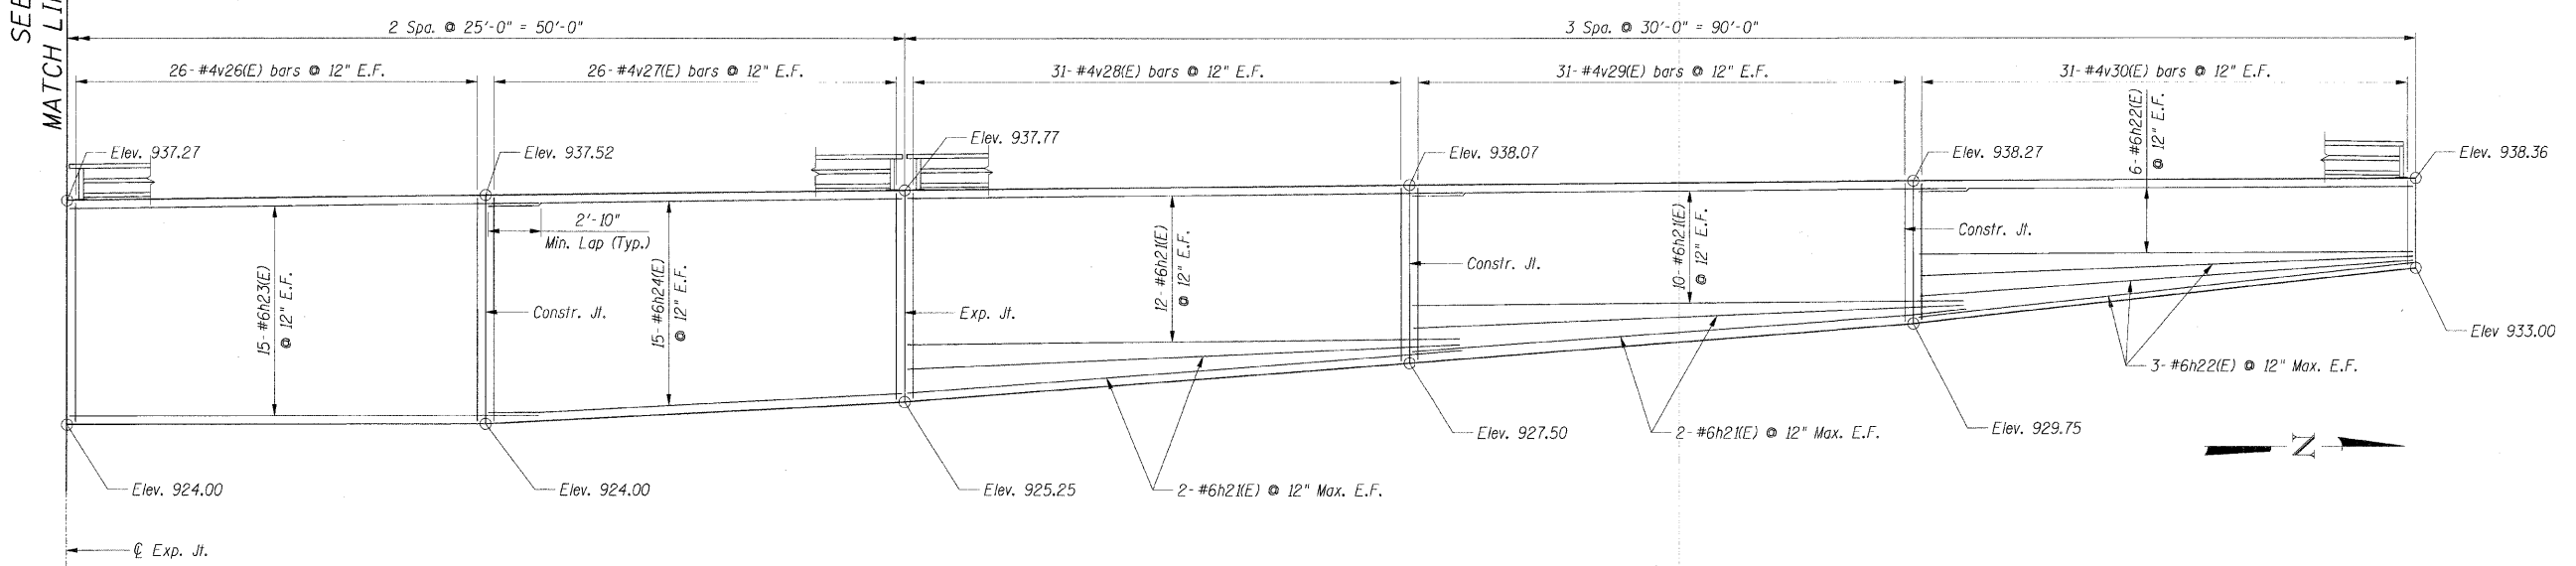

ELEVATION - II

- Notes:
1. Work this sheet with sheets SB-2 thru SB-6
 2. E.F. denotes Each Face.
 3. P218 Denotes Pile Number

SHT. SB-3

REVISIONS	
NAME	DATE

MCHENRY COUNTY DIVISION OF TRANSPORTATION
WALKUP ROAD F.A.U. 0085
SECTION 00-00246-01-FP
STATION 92+30.00 TO 95+10.00
RETAINING WALL

PLAN AND ELEVATION II

SCALE: _____ DRAWN BY: MKD
DATE: 08/17/09 CHECKED BY: TCG

TENG
TENG & ASSOCIATES, INC.
ENGINEERS/ARCHITECTS/PLANNERS
208 N. MICHIGAN AVE., CHICAGO, IL 60601
TELEPHONE: 312/616-0000

N:\TENG\0706\0085\00-00246-01-FP\RETAINING WALL\SB-3.DWG
P-14-2009-15-0016
STANKURJ
DATE: 08/17/09