


F.A.U.:	SECTION	COUNTY	TOTAL SHEETS	SHEET NO.
0085	00-00246-01-FP	MCHENRY	236	188
STA.		TO STA.		
FED. ROAD DIST. NO. 1		ILLINOIS FED. AID PROJECT		
CONTRACT NO: 63266				

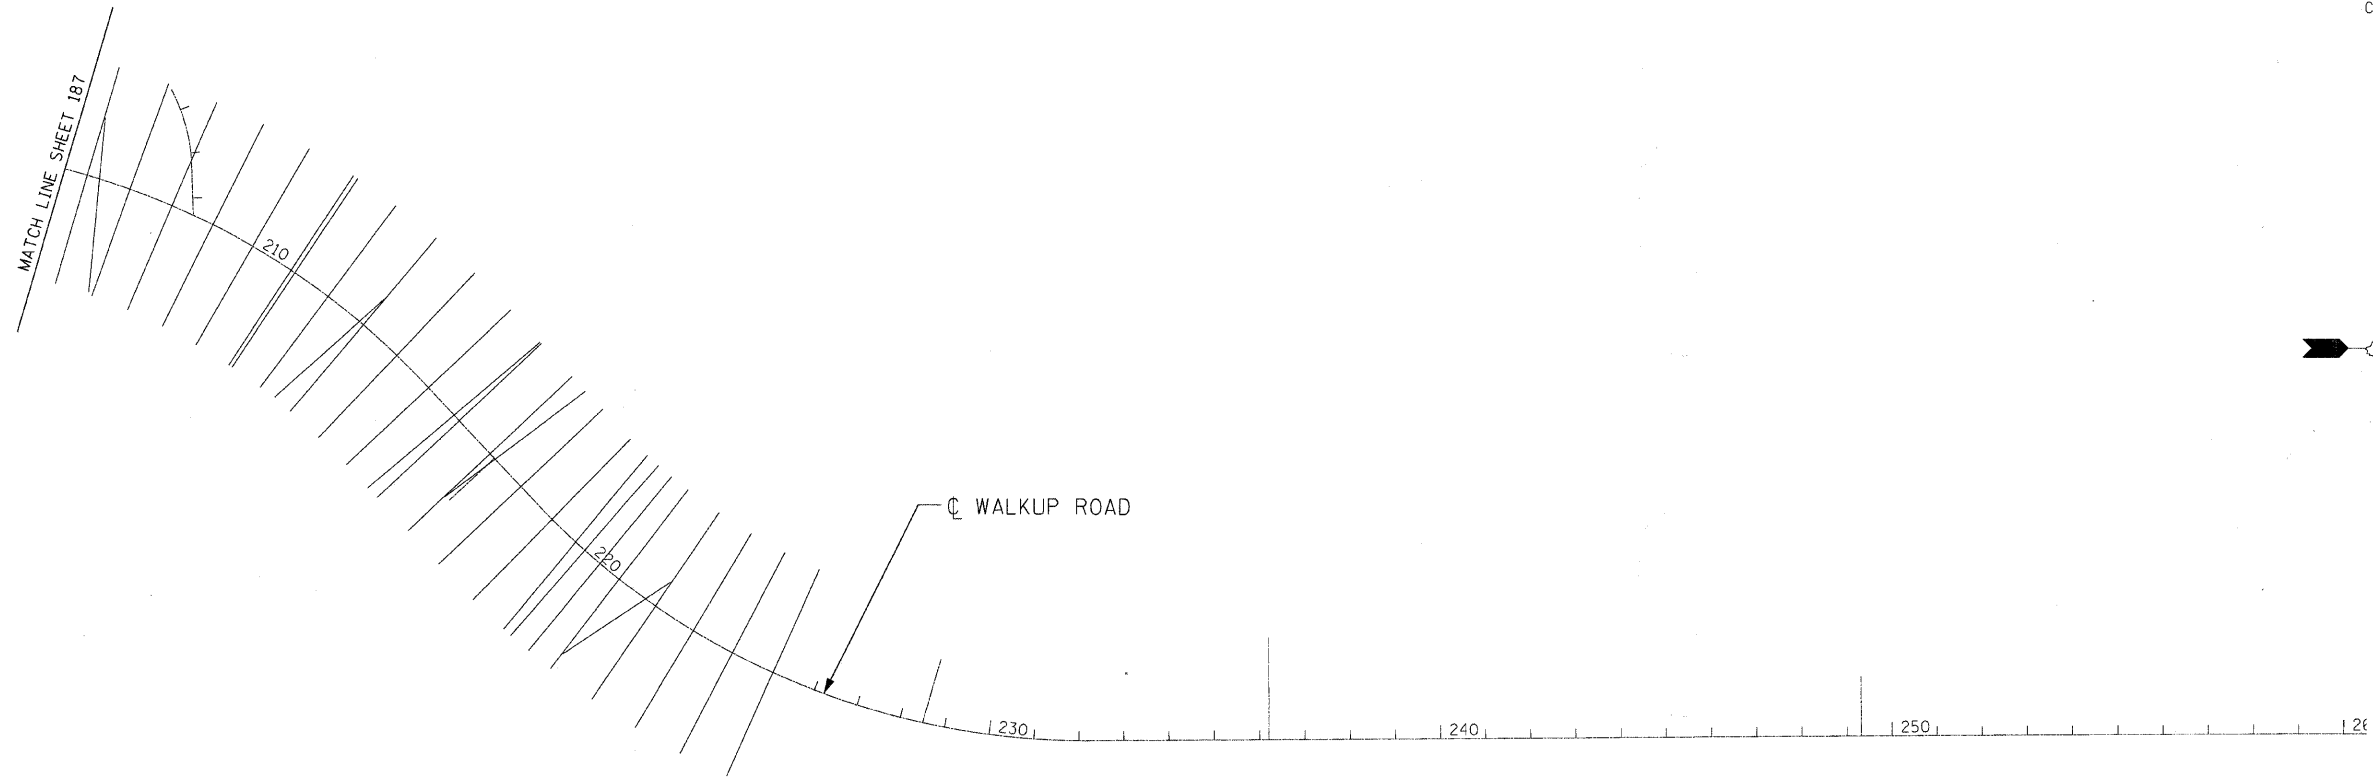

\\AL\T00808.DGN, \\VAL\T00808.DGN, \\ASCR008K9.DGN, \\SCRO0275.DGN, \\TTB00Y.V.DGN
 8/14/2009 15:05:21
 I:\DOCUMENTS\1930003\CIVIL\WORK\SCRO09\JLDGN
 1/23/15 16:18:19 2022 24 2526212829 30 31 32 33 34 35 36 37 38 39 40 41 42 43 44 45 46 47 48 49 50 51 52 53 54 55 56 57 58 59 60 61 62 63

REVISIONS	
NAME	DATE

MCHENRY COUNTY DIVISION OF TRANSPORTATION
 WALKUP ROAD F.A.U. 0085
CROSS-SECTION INDEX PLAN
 II
 SCALE: 1" = 200'
 DATE: 08/17/09
 DRAWN BY: RJS
 CHECKED BY: MCD
TENG
TENG & ASSOCIATES, INC.
 ENGINEERS/ARCHITECTS/PLANNERS
 225 N. MICHIGAN AVE., CHICAGO, IL 60601
 TELEPHONE: 312/616-0000