


F.A. RTE.	SECTION	COUNTY	TOTAL SHEETS	SHEET NO.
09-00027-00-RS	WILL		13	5
STA.	TO STA.			
FED. ROAD DIST. NO.	ILLINOIS	FED AID PROJECT		
C-91-727-09		ARA-M-9003(526)		
*FAU Q375 SOUTH RAVEN ROAD CONTRACT NO. 63326				

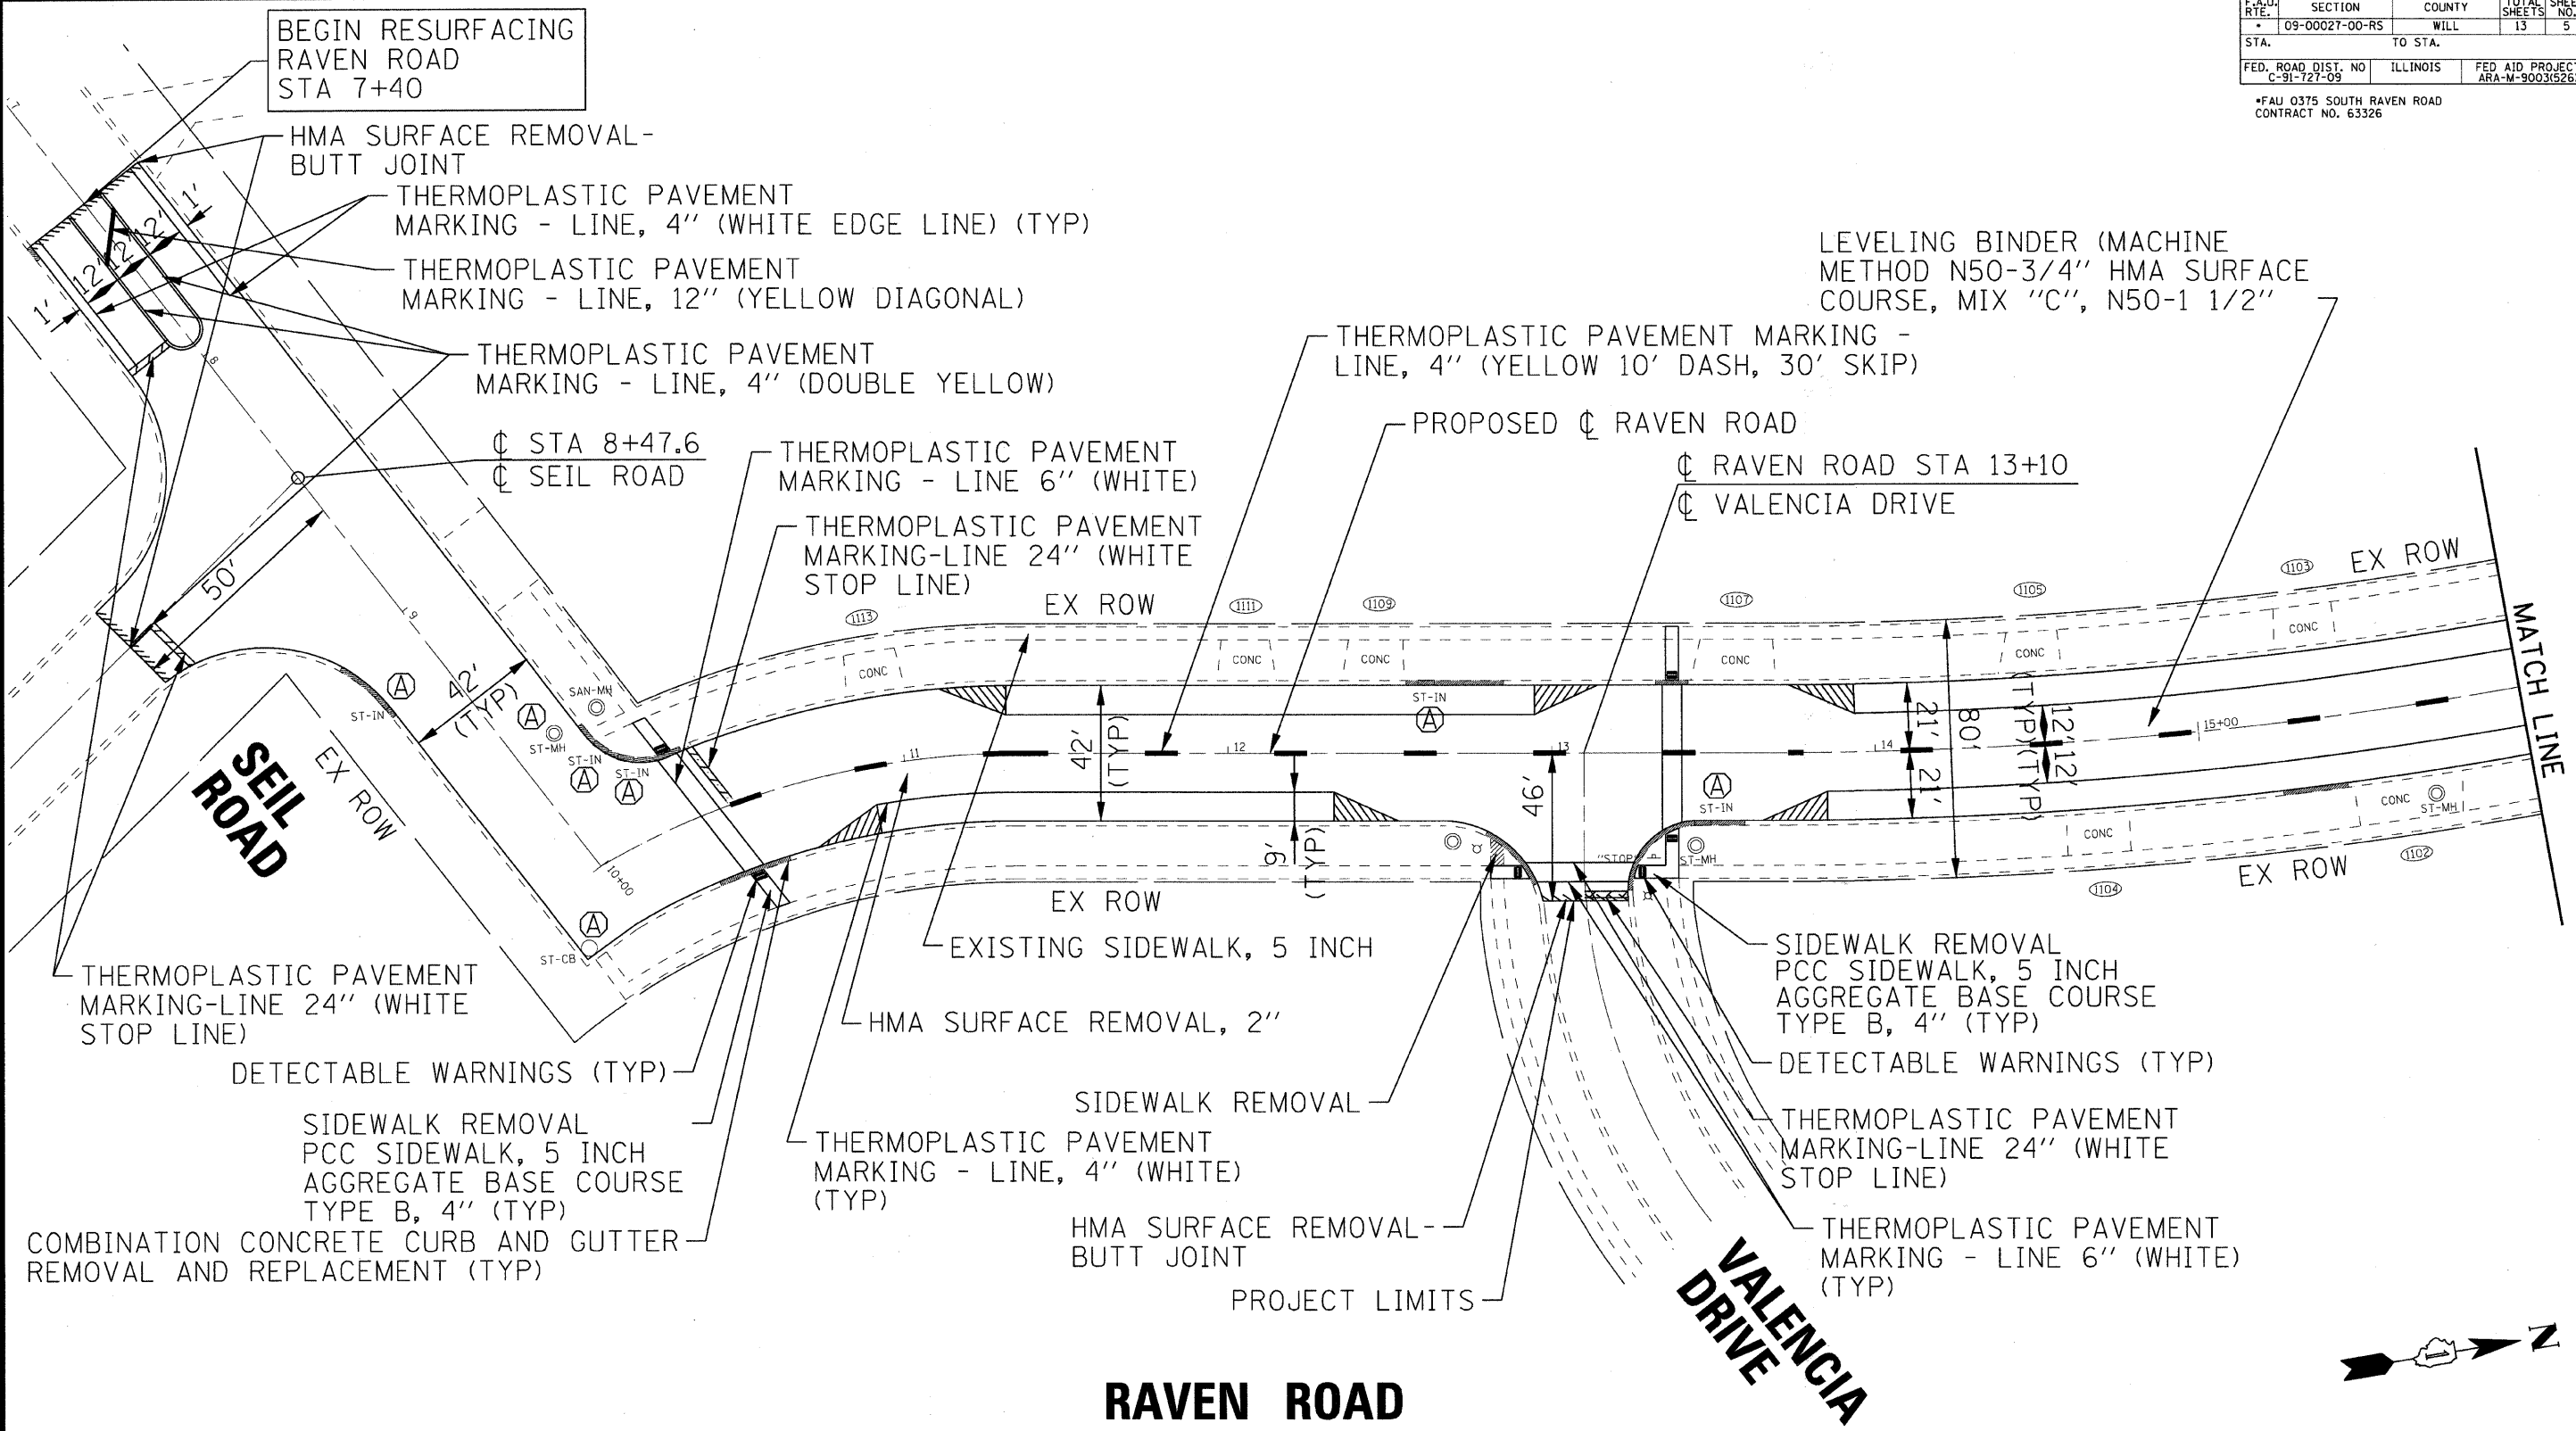

RAVEN ROAD

VALENCIA DRIVE



COPYRIGHT © 2009, BY BAXTER & WOODMAN, INC.
 STATE OF ILLINOIS - PROFESSIONAL DESIGN FIRM
 LICENSE NO. - 184-00121 - EXPIRES 4/30/2011
 488ccc 11/23/2009 15:01:01 AM

Baxter & Woodman
 Crystal Lake, Illinois 815.459.1200
 Burlington, Wisconsin 262.783.7834
 Waukegan, Illinois 708.476.8090
 DeKalb, Illinois 815.787.3111
 Oreganville, Illinois 847.235.5080
 Chicago, Illinois 312.678.0050
 Plainfield, Illinois 815.809.7425

USER NAME = #USER#	DESIGNED - JGH	REVISIONS - PER IDOT 11-23-09
FILE NAME = 090303-Plan01.sht	DRAWN - BCD	REVISIONS -
DATE = 07-10-09	CHECKED - NJP	REVISIONS -
	DATE - 07-10-09	REVISIONS -

VILLAGE OF SHOREWOOD, ILLINOIS
RAVEN ROAD
RESURFACING IMPROVEMENTS

RESURFACING PLAN
 SCALE: SCALE: 1"=50'
 STA. 7+00 TO STA. 16+00

F.A. RTE.	SECTION	COUNTY	TOTAL SHEETS	SHEET NO.
09-00027-00-RS	WILL		13	5
FED. ROAD DIST. NO.	ILLINOIS	FED. AID PROJECT		
		CONTRACT NO. 63326		