


F.A.U. RTE.	SECTION	COUNTY	TOTAL SHEETS	SHEET NO.
* 09-00027-00-RS		WILL	13	13
STA.	TO STA.			
FED. ROAD DIST. NO. C-91-727-09	ILLINOIS	FED AID PROJECT ARA-M-90031526		

*FAU 0375 SOUTH RAVEN ROAD
CONTRACT NO. 63326

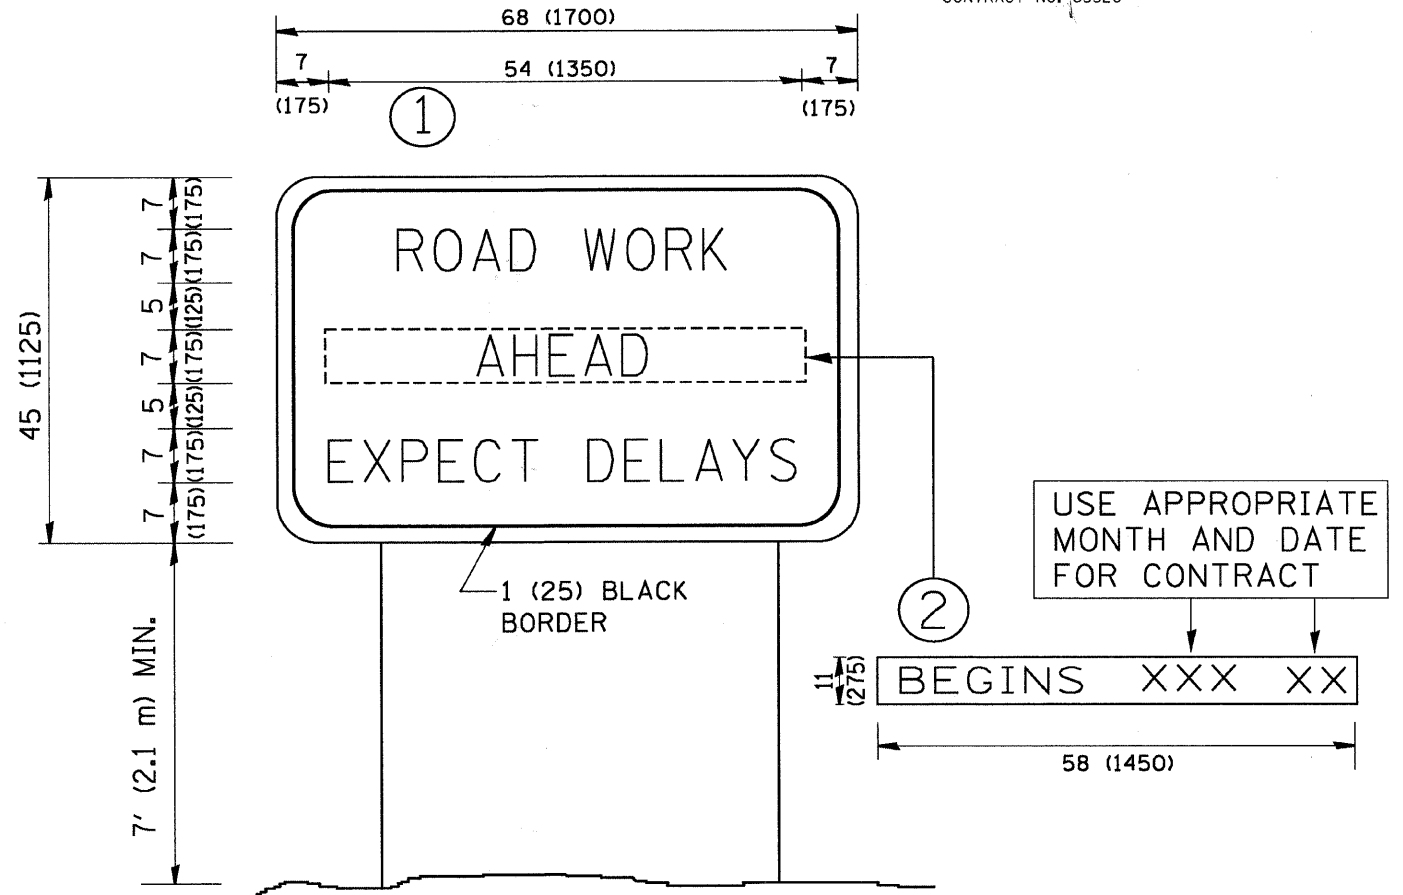

NOTES:

1. USE BLACK LETTERING ON ORANGE BACKGROUND.
2. ERECT SIGNS IN ADVANCE OF THE LOCATION FOR THE "ROAD CONSTRUCTION AHEAD" SIGN AT LOCATIONS AS DIRECTED BY THE ENGINEER.
3. ERECT SIGN ① WITH INSTALLED PANEL ② ONE WEEK PRIOR TO THE START OF CONSTRUCTION.
4. REMOVE PANEL ② SOON AFTER THE START OF CONSTRUCTION.
5. SEE SPECIAL PROVISION FOR "TEMPORARY INFORMATION SIGNING" FOR ADDITIONAL INFORMATION.
6. ONE SIGN ASSEMBLY EQUALS 25.70 SQ. FT. (2.3 SQ. M.)
7. SHALL BE PAID FOR AS TEMPORARY INFORMATION SIGNING.

ALL DIMENSIONS ARE IN INCHES (MILLIMETERS)
UNLESS OTHERWISE SHOWN.

FILE NAME =	USER NAME = gegl1enob1
W:\diststd\22x34\to22.dgn	

DESIGNED -	REVISED - R. MIRS 09-15-97
DRAWN -	REVISED - R. MIRS 12-11-97
PLOT SCALE = 50.000' / IN.	REVISED - T. RAMMACHER 02-02-99
CHECKED -	REVISED - C. JUCIUS 01-31-07
PLOT DATE = 1/4/2008	

STATE OF ILLINOIS
DEPARTMENT OF TRANSPORTATION

ARTERIAL ROAD INFORMATION SIGN			
SCALE: NONE	SHEET NO. 1 OF 1 SHEETS	STA.	TO STA.

F.A.U. RTE.	SECTION	COUNTY	TOTAL SHEETS	SHEET NO.
* 09-00027-00-RS		WILL	13	13
TC-22			CONTRACT NO. 63326	
FED. ROAD DIST. NO. 1 ILLINOIS FED. AID PROJECT				