


LEGEND (TYP. SOUTH OF IL RTE 38)

PAVEMENT MARKING:

①	DOTTED LINE -	2 @ 4", YELLOW, 11" C-C
②	TURN LANE LINE -	1 @ 4", WHITE
③	STOP LINE -	1 @ 6", WHITE, 2" DASH, 6" SKIP
④	LETTERS AND SYMBOLS -	1 @ 6", WHITE
⑤		1 @ 24", WHITE
⑥		VARIOUS - WHITE

	PR HOT-MIX ASPHALT SURFACE REMOVAL - BUTT JOINT
	PR HOT-MIX ASPHALT SURFACE REMOVAL, 2"
	PR POLYMERIZED LEVELING BINDER (MM), IL-4.75, N50, 3/4"
	PR HOT-MIX ASPHALT SURFACE COURSE, MIX "D", N70, 1 1/2"
	PAVEMENT PATCH (SEE SHEET 2, NOTE 7)

PR RAISED REFLECTIVE PAVEMENT MARKER (TYP. SOUTH OF IL RTE 38)
 ONE-WAY CRYSTAL MARKER
 TWO-WAY AMBER MARKER

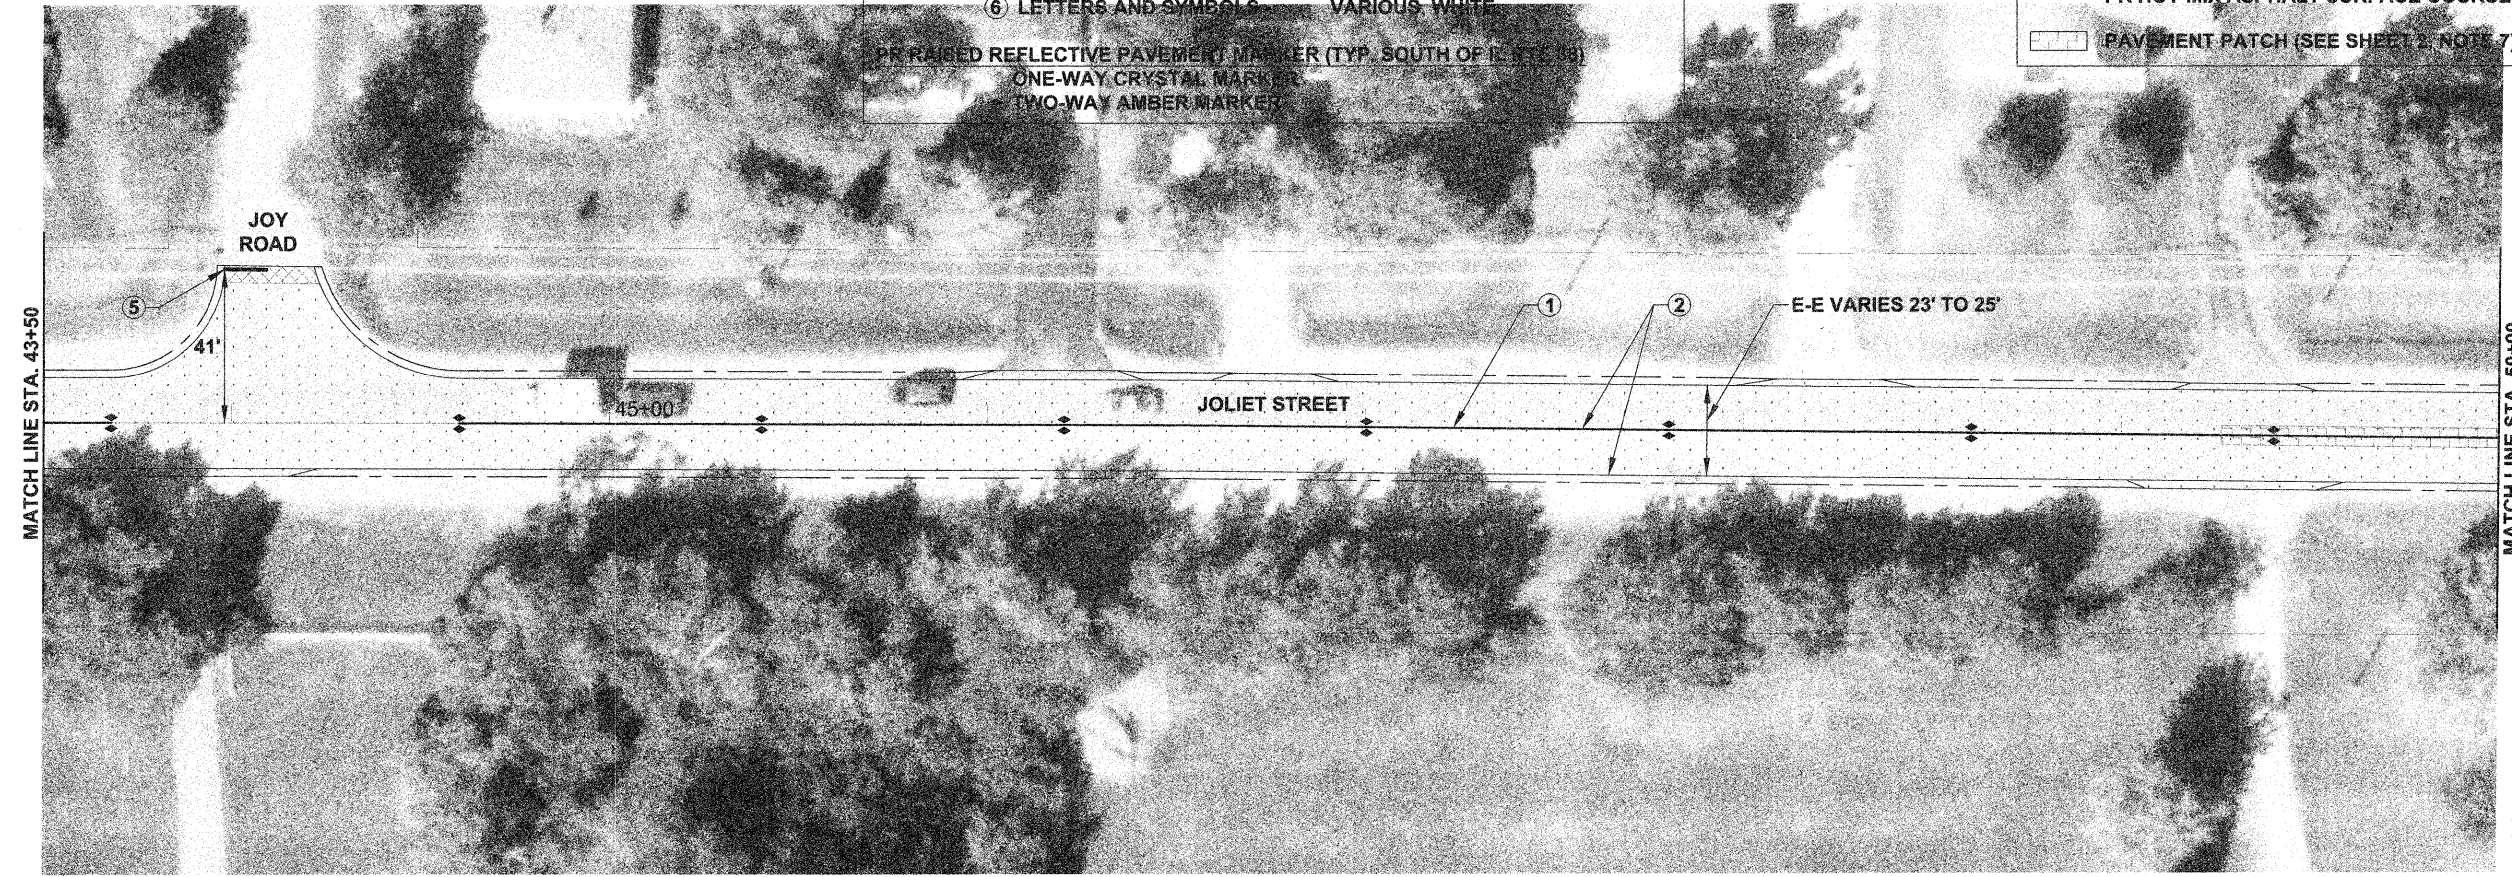

FILE NAME = 06-00_Plan Sheets_Joliet S LAPP
 PLOT DATE = 12/15/09

thomas engineering group
 thomas engineering group, llc
 238 south kenilworth avenue
 suite 100
 oak park, il 60302
 phone: 708-533-1700

DESIGNED - BLP	REVISED -
DRAWN - BLP	REVISED -
CHECKED - DMM	REVISED -
DATE - 12/16/09	REVISED -

STATE OF ILLINOIS
 DEPARTMENT OF TRANSPORTATION

JOLIET STREET - IL RTE 59 TO GENEVA STREET
 PLAN SHEET
 SCALE: 1" = 50'
 STA. 37+50 TO STA. 50+00

F.A.U. RTE. 2534	SECTION 09-00074-00-RS	COUNTY DUPAGE	TOTAL SHEETS 22	SHEET NO. 8
CONTRACT NO. 63374				
FED. ROAD DIST. NO. 1 ILLINOIS FED. AID PROJECT ARA-9003(405)				