


- PR PAVEMENT MARKING LEGEND (TYP. SOUTH OF IL RTE 38)**
- THERMOPLASTIC PAVEMENT MARKING:**
- ① CENTERLINE - 2 @ 4", YELLOW, 11" C-C
  - ② EDGE LINE - 1 @ 4", WHITE
  - ③ DOTTED LINE - 1 @ 6", WHITE, 2" DASH, 3" SKIP
  - ④ TURN LANE LINE - 1 @ 6", WHITE
  - ⑤ STOP LINE - 1 @ 24", WHITE
  - ⑥ LETTERS AND SYMBOLS - VARIOUS, WHITE
- PR RAISED REFLECTIVE PAVEMENT MARKER (TYP. SOUTH OF IL RTE 38)**
- ONE-WAY CRYSTAL MARKER
  - TWO-WAY AMBER MARKER

- PR HOT-MIX ASPHALT SURFACE REMOVAL - BUTT JOINT
- PR HOT-MIX ASPHALT SURFACE REMOVAL, 2" PR POLYMERIZED LEVELING BINDER (MM), IL-4.75, N50, 3/4" PR HOT-MIX ASPHALT SURFACE COURSE, MIX "D", N70, 1 1/2"
- PAVEMENT PATCH (SEE SHEET 2, NOTE 7)

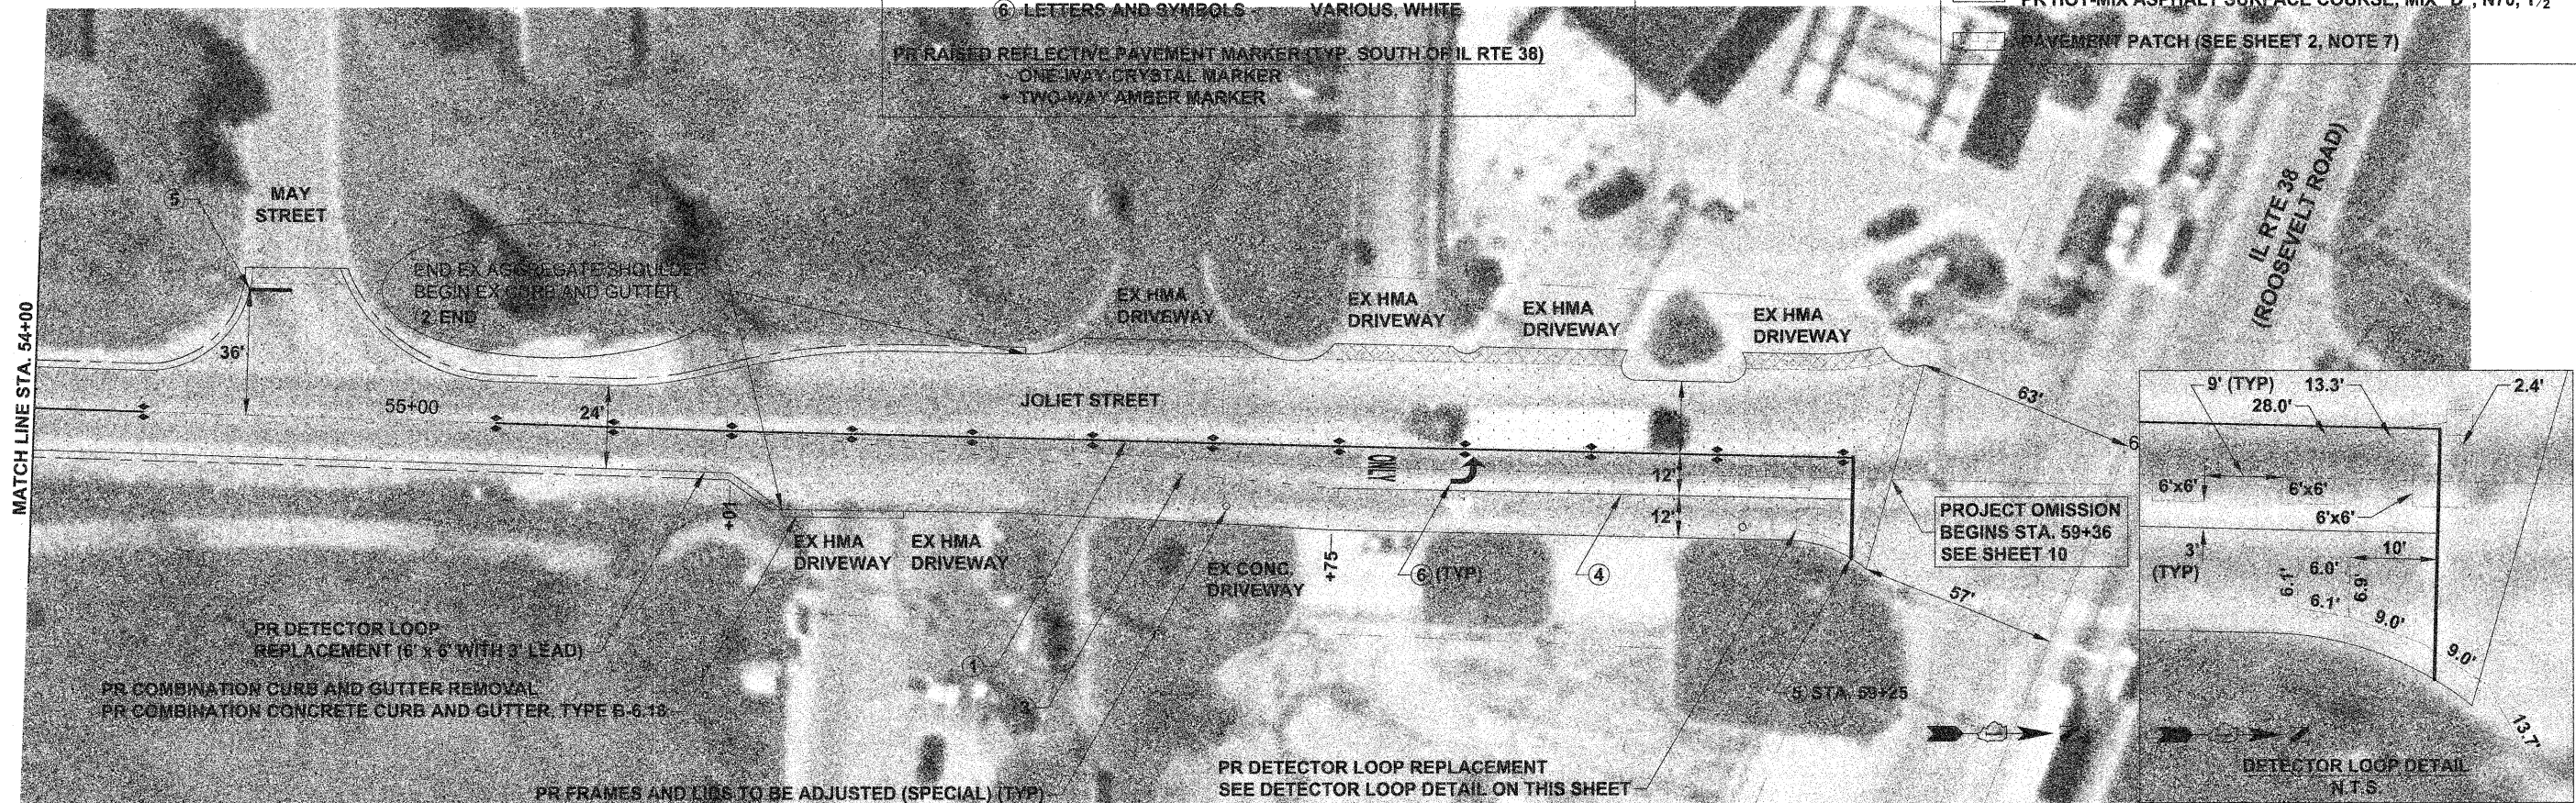

FILE NAME = 06-09\_Plan Sheets\_Joliet S LAPP  
 PLOT DATE = 12/15/09

**thomas** engineering group  
 238 south kenilworth avenue  
 suite 100  
 oak park, il 60302  
 phone: 708-533-1700

DESIGNED - BLP	REVISED -
DRAWN - BLP	REVISED -
CHECKED - DMM	REVISED -
DATE - 12/16/09	REVISED -

**STATE OF ILLINOIS  
 DEPARTMENT OF TRANSPORTATION**

**JOLIET STREET - IL RTE 59 TO GENEVA STREET**  
**PLAN SHEET**  
 SCALE: 1" = 50'  
 STA. 50+00 TO STA. 60+00

F.A.U. RTE.	SECTION	COUNTY	TOTAL SHEETS	SHEET NO.
2534	09-00074-00-RS	DUPAGE	22	9
CONTRACT NO. 63374				
FED. ROAD DIST. NO. 1 ILLINOIS FED. AID PROJECT ARA-9003(405)				