


PR THERMOPLASTIC PAVEMENT MARKING LEGEND (TYP. NORTH OF IL RTE 38)

① CENTERLINE -	2 @ 4" YELLOW, 11" C-C
② DOTTED LINE -	1 @ 6" WHITE, 2' DASH, 0' SKIP
③ TURN LANE LINE -	1 @ 6" WHITE
④ CROSSWALK LINE (PEDESTRIAN) -	2 @ 6" WHITE
⑤ CROSSWALK LINE (SCHOOL) -	12" LINES @ 90 DEG., WHITE
⑥ STOP LINE -	1 @ 24", WHITE
⑦ PAINTED MEDIAN -	2 @ 4" YELLOW WITH 12" DIAGONALS @ 45 DEG., YELLOW 5 EQUALLY-SPACED DIAGONALS
⑧ PARKING LINE -	1 @ 4", WHITE
⑨ LETTERS AND SYMBOLS -	VARIOUS, WHITE

	PR HOT-MIX ASPHALT SURFACE REMOVAL / BUTT JOINT
	PR HOT-MIX ASPHALT SURFACE REMOVAL, 2"
	PR POLYMERIZED LEVELING BINDER (MM), IL-4.75, N50, 3/4"
	PR HOT-MIX ASPHALT SURFACE COURSE, MIX "D", N70, 1 1/2"
	PAVEMENT PATCH (SEE SHEET 2, NOTE 7)

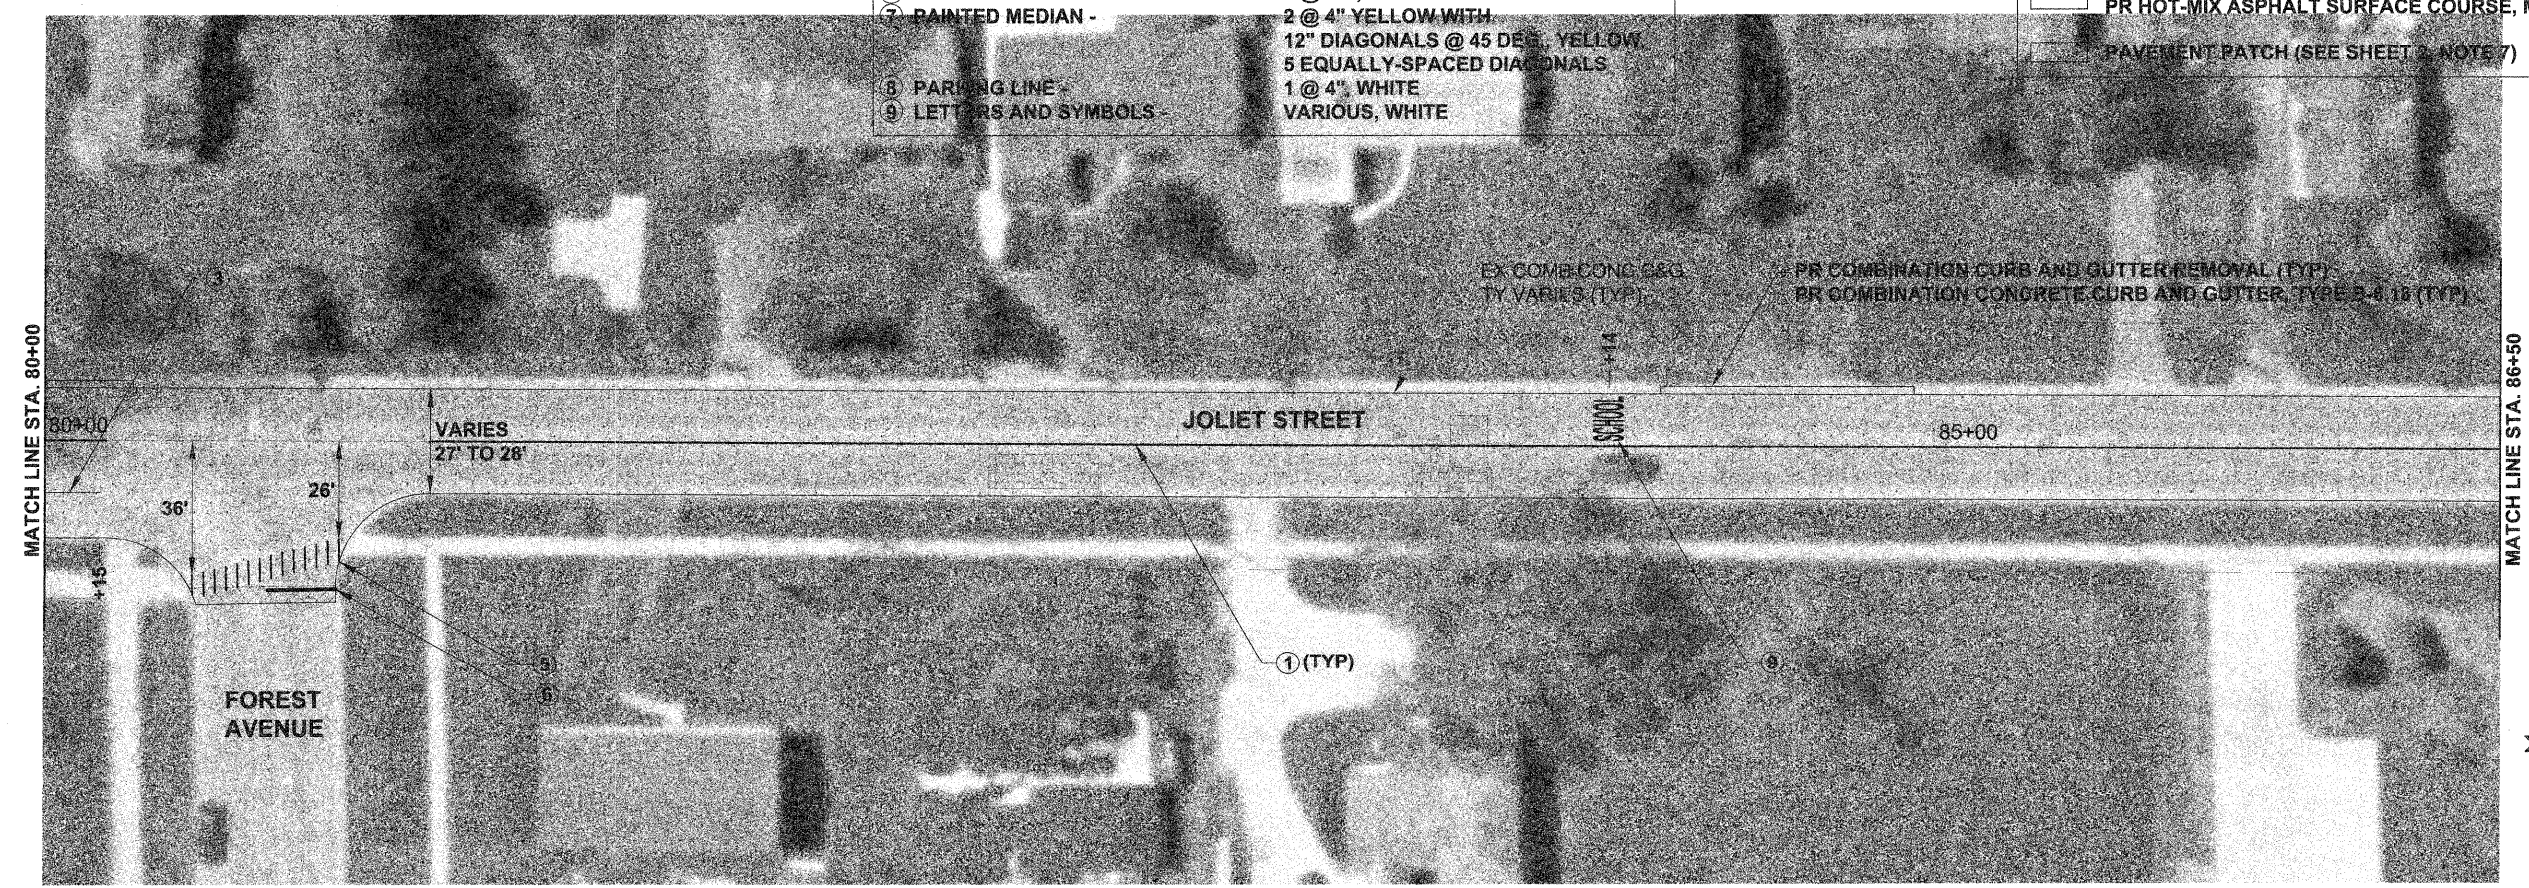

FILE NAME = 10-14_Plan Sheets_Joliet N LAPP
 PLOT DATE = 12/15/09

thomas engineering group
 238 south kenilworth avenue
 suite 100
 oak park, il 60302
 phone: 708-533-1700

DESIGNED - BLP	REVISED -
DRAWN - BLP	REVISED -
CHECKED - DMM	REVISED -
DATE - 12/16/09	REVISED -

STATE OF ILLINOIS
 DEPARTMENT OF TRANSPORTATION

JOLIET STREET - IL RTE 59 TO GENEVA STREET
 PLAN SHEET
 SCALE: 1" = 50'
 STA. 73+00 TO STA. 86+50

F.A.U. RTE. 2534	SECTION 09-00074-00-RS	COUNTY DUPAGE	TOTAL SHEETS 22	SHEET NO. 11
CONTRACT NO. 63374				
FED. ROAD DIST. NO. 1 ILLINOIS FED. AID PROJECT ARA-9003(405)				