


EAST MAIN STREET

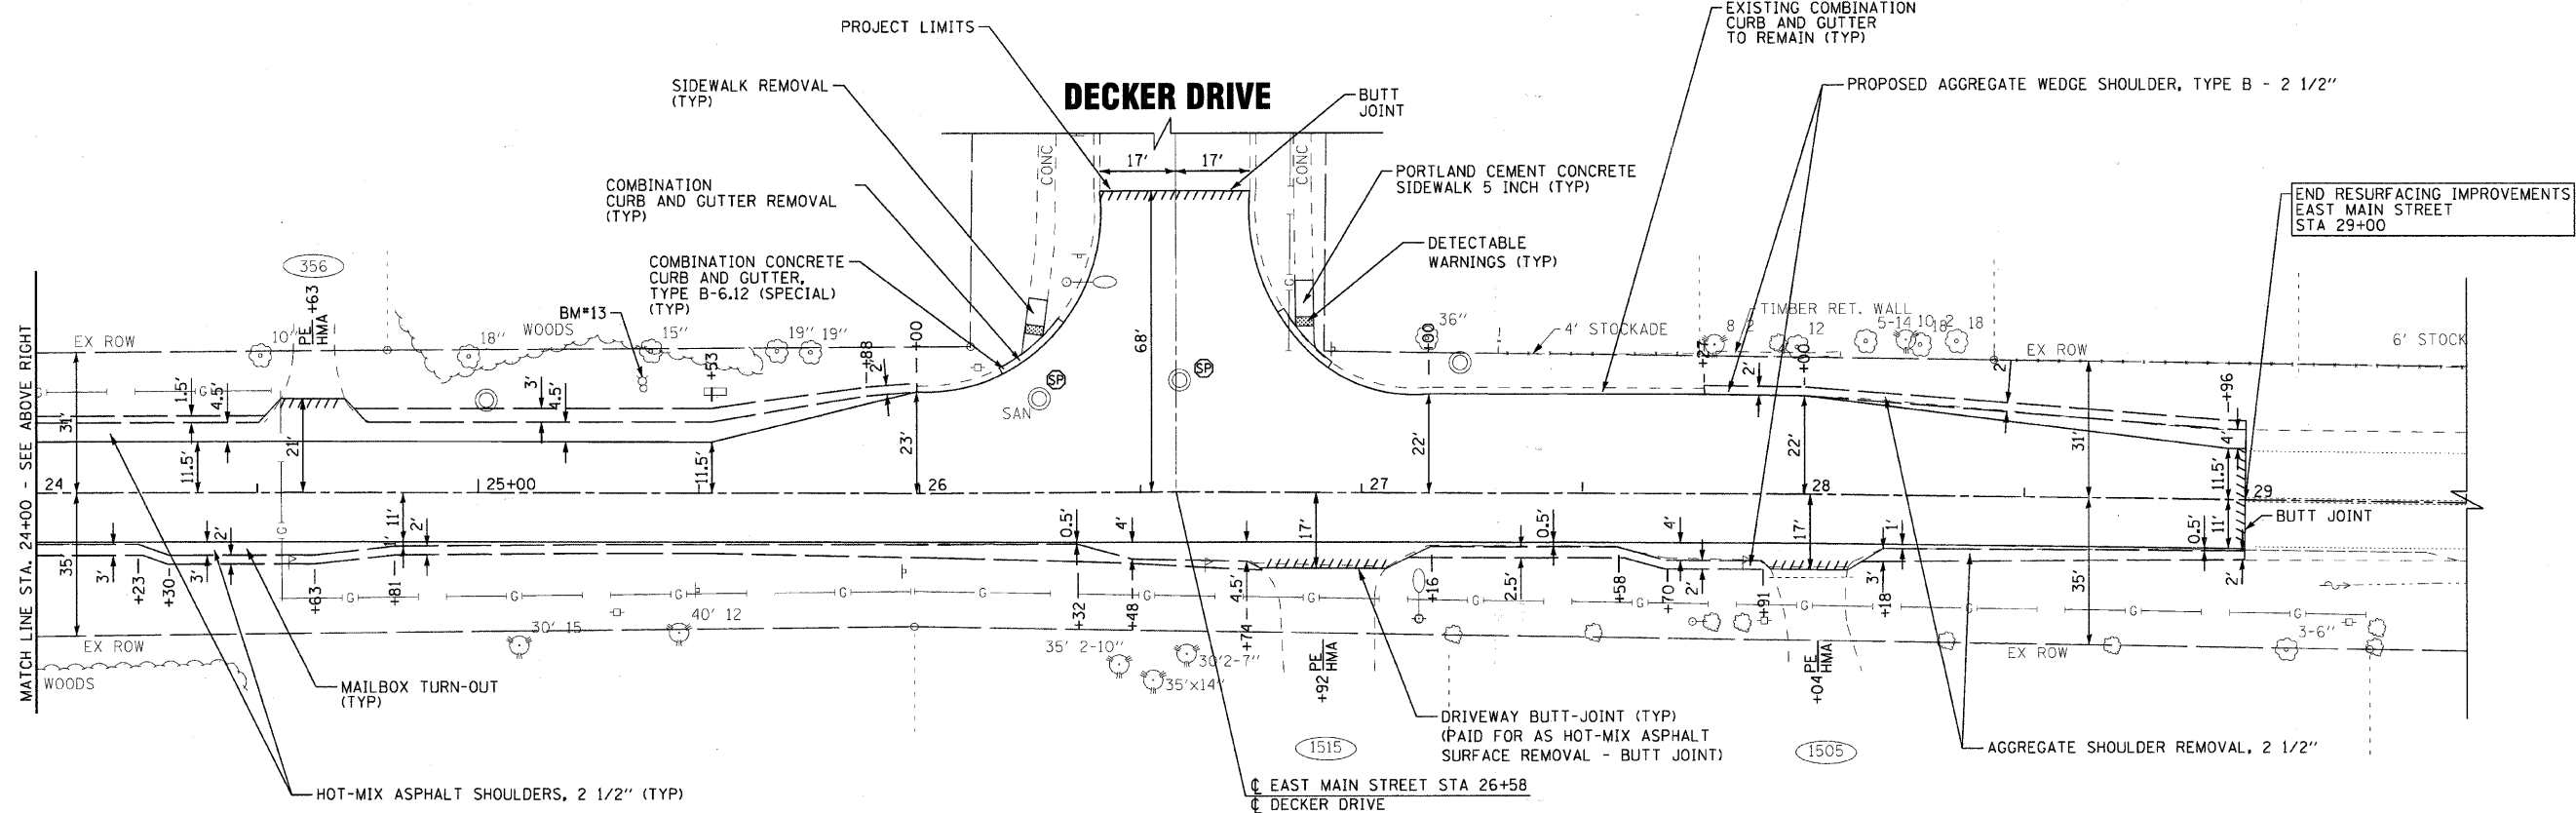

EAST MAIN STREET

END RESURFACING IMPROVEMENTS
EAST MAIN STREET
STA 29+00

COPYRIGHT © 2005 BY BAXTER & WOODMAN, INC.
 STATE OF ILLINOIS - PROFESSIONAL DESIGN FIRM
 LICENSE NO. 08-00054-00-CH
 2/27/2005
 C:\P10\B\B\B\CARY\DRAWINGS\DDAS\PH.2_SHEETS\080298-PP4.sht



DESIGNED - JJF	REVISED - MCDPD REVIEW 11/3/09
DRAWN - CJC	REVISED - IDOT REVIEW 11/17/09
CHECKED - RWL	REVISED
DATE - 09/11/09	FILE - 080298-PP4.sht

**VILLAGE CARY, ILLINOIS
U.S. ROUTE 14 AT EAST MAIN STREET RIGHT-TURN LANE STP
AND EAST MAIN STREET ARRA IMPROVEMENTS**

PLAN EAST MAIN STREET

SCALE: 1"=20'
STA. 19+00 TO STA. 29+00

F.A. RTE.	SECTION	COUNTY	TOTAL SHEETS	SHEET NO.
C-91-619-09	08-00054-00-CH	MCHENRY	56	16
FED. ROAD DIST. NO. 1 ILLINOIS FED. AID PROJECT M-ARA-90033131			CONTRACT NO. 63404	